
 


MATERIALITY
1. Glass Balustrade
2. Triple Glazed Curtain Wall/ Interstitial Solar Shading/
3. Window
4. Natural Stone
5. Natural Stone Spandrel
6. Curtain Wall
7. Spandrel
8. Louvre
9. Wired Balustrade

KEY PLAN
TH-AS-A-EL-XX-GA 2002

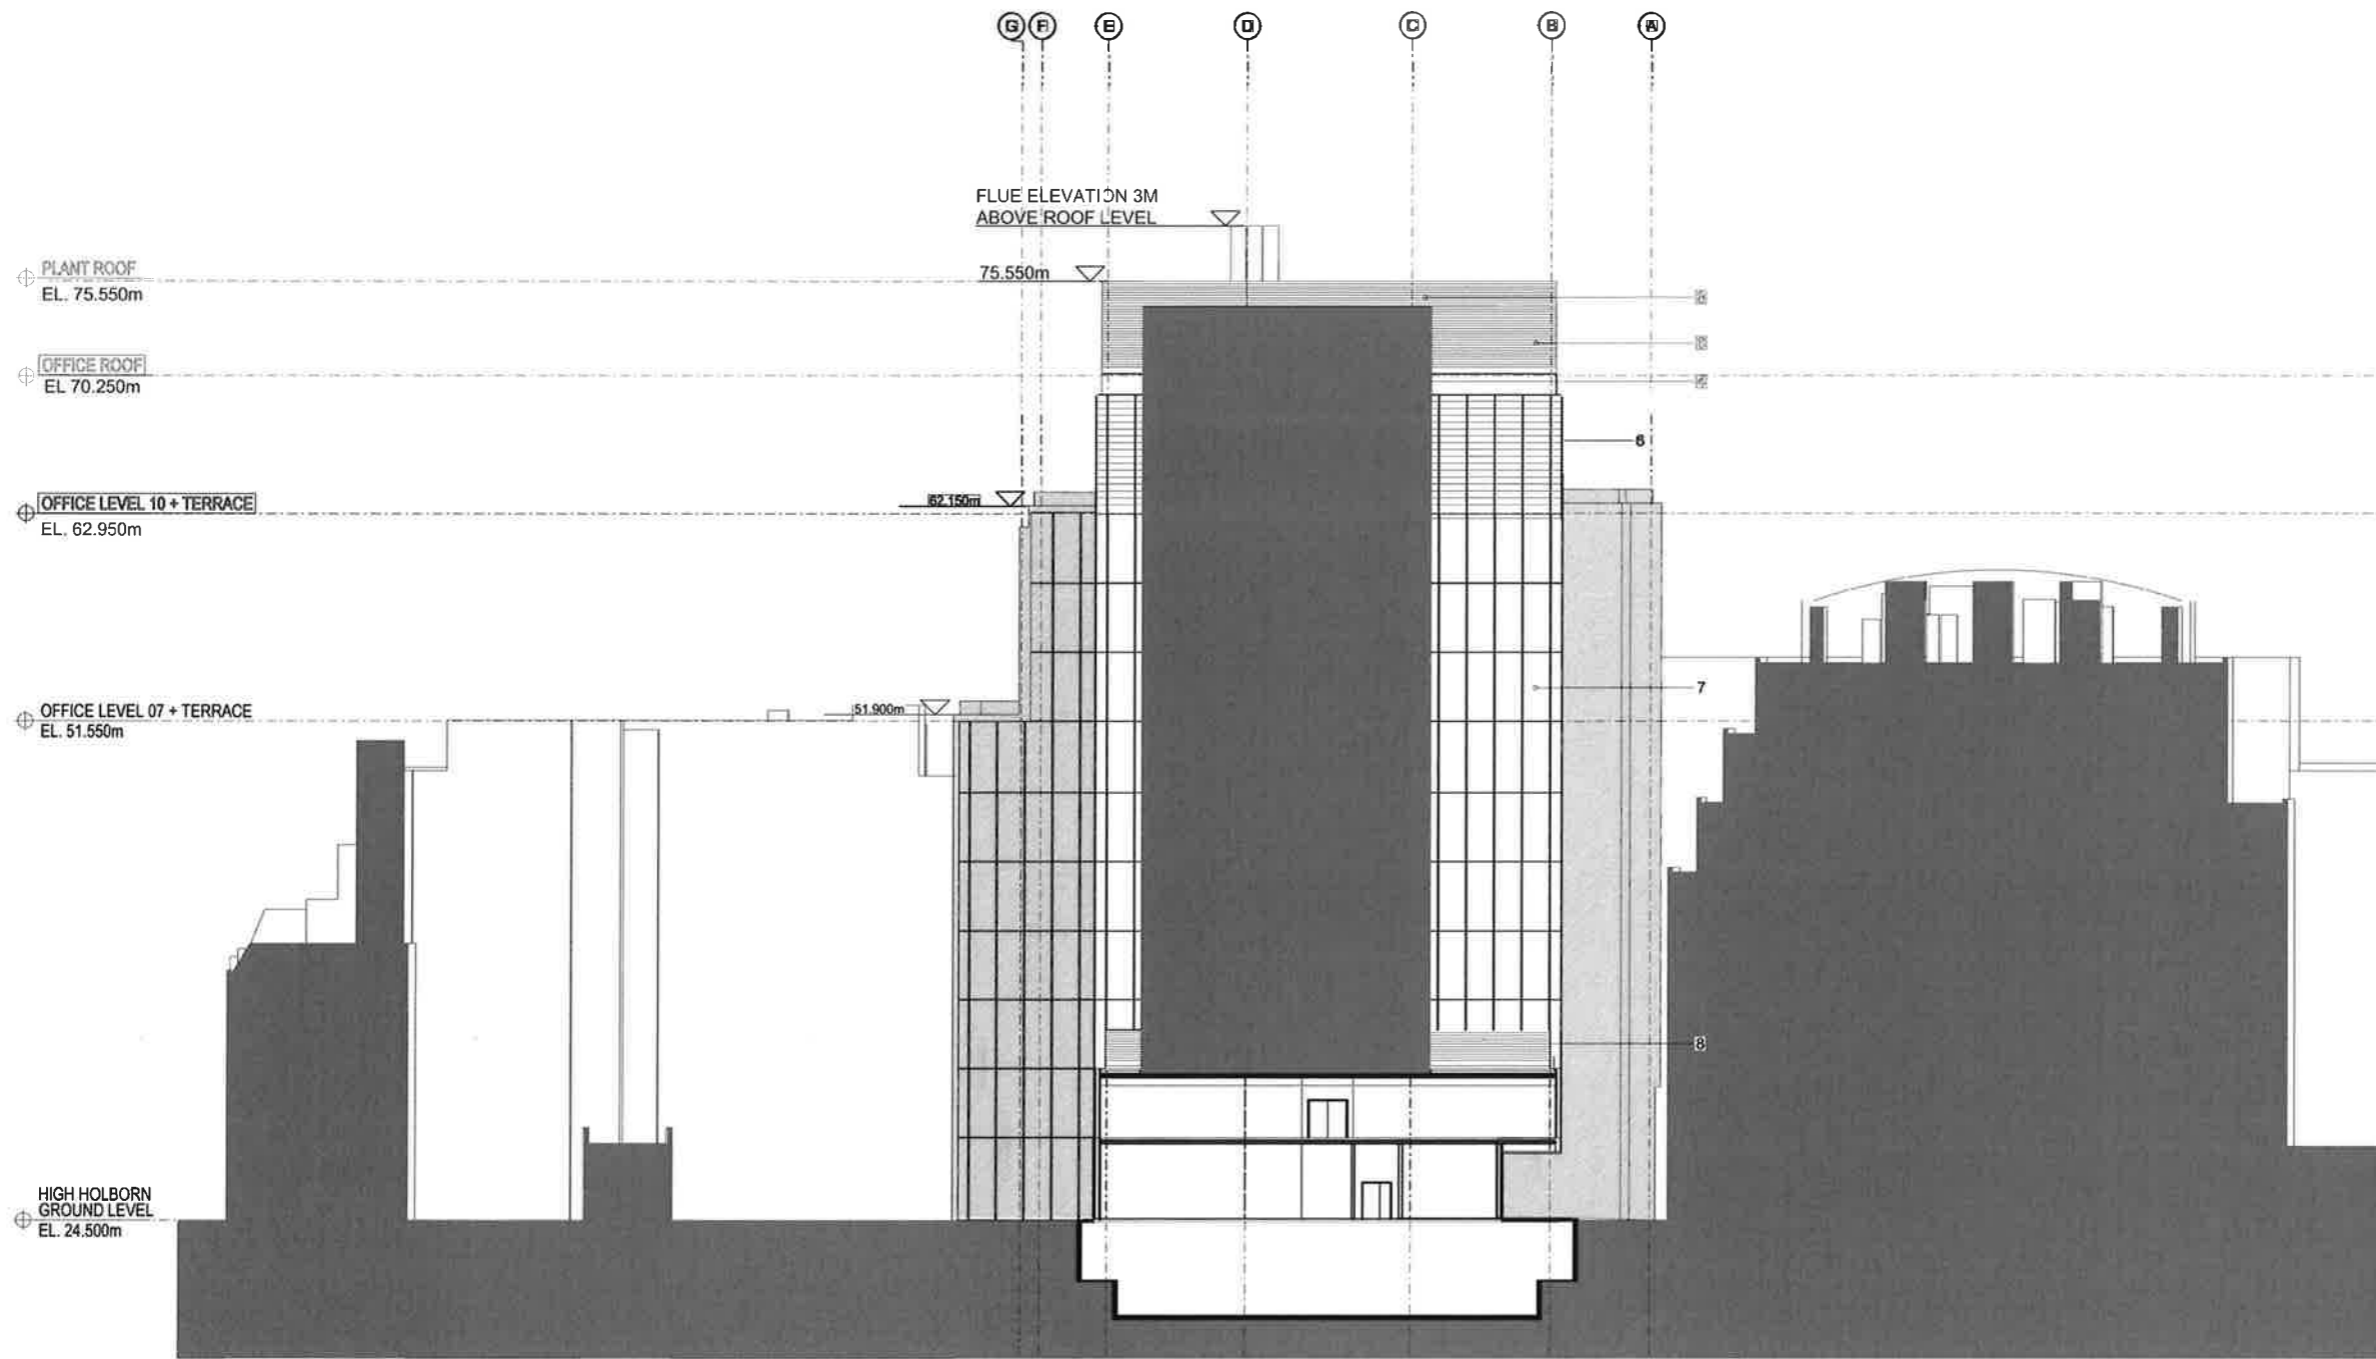

Scale 1:200

Rev	Description	Date	By	App'd By
P1	PLANNING	16/07/2018	JK	SW
P2	PLANNING	24/02/2018	JK	SW
	Issued by	20/08/2015	JK	SW

ASUONO
architectural

100 Abchurch Lane, 10th Floor, 11 York Road, London SE1 7YX, UK

Client	PLATFORM
Project	Templar_House
Drawing	Office North Elevation
Scale	1:200 A1/1:400 A3
Project number	14002
Issue status	PLANNING AMEND
Drawing number	TH-AS-A-00-PL-0100-EL-2002-P2
Author	JK
Check	SW

This drawing is to be read in conjunction with all related drawings. Do not scale from the drawing. All dimensions must be checked and verified on the before commencing any work or producing shop drawings. The original should be held in accordance with the drawing. This drawing is copyright and remains the property of ASUONO Architecture.