

ELEVATION TO NORTH END WAY


Lanterns to Entrances to be replaced with Elstead Lighting copper Lantern ref CS2 (530Hx250Wx400P) .



ELEVATION TO NORTH END



SIDE ELEVATION

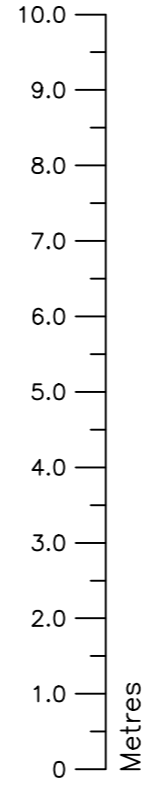

REAR ELEVATION

Do not scale from this drawing
The Contractor is to check all
dimensions on site and report
discrepancies to the designer.
All rights described in Chapter
IV of the Copyright, Designs
and Patents Act 1988 have
been generally asserted

C	19/03/2016	Drawn: PJA	Check: -
Pergola removed, Existing Jumbrella retained			
B	09/03/2016	Drawn: PJA	Check: -
Works to existing large windows omitted.			
A	20/02/2016	Drawn: PJA	Check: -
Sign Revised			



PROJECT:
The Old Bull & Bush
North End Way
London, NW3 7HE

DRAWN: PJA

DRAWING:
Proposed Elevations

CHECK: -

SCALE: 1:100 @ A2

DATE: Dec 2015

REF:	1176
NUMBER:	12
REVISION:	C