



ELEVATION

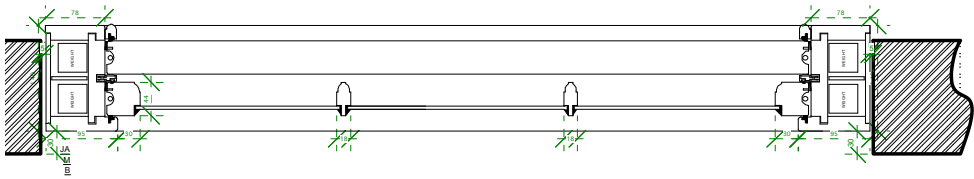

PLAN

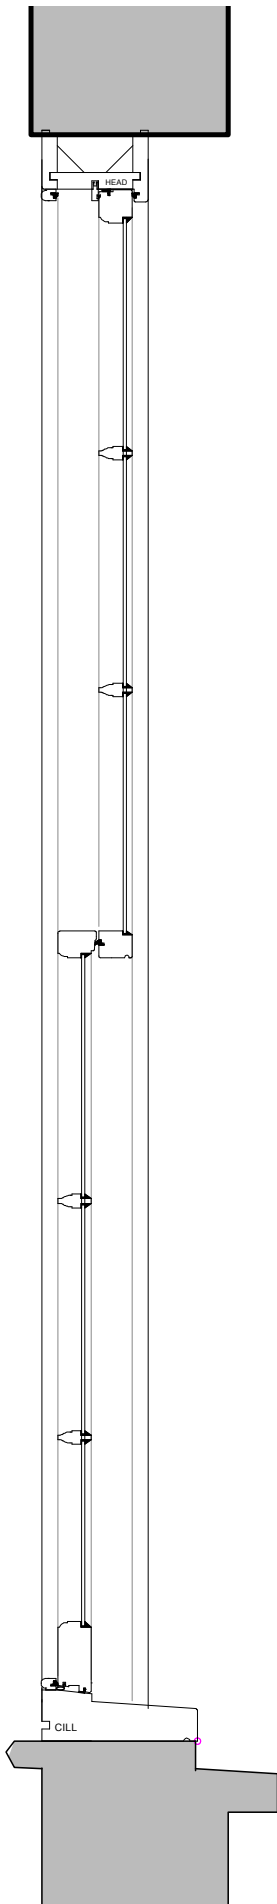

SECTION

Rev	Date	Description	Drn
-----	------	-------------	-----



Gouldstone Architects
a: 3 Wesleyan Place, NW5 1LG
e : info@gouldstonearchitects.co.uk
t : 0745 3291906

Project
3 Wesleyan Place, NW5

Drawing Title
DET03-Rear Elevation ground floor window

Scale 1:10 a3 Sheet

Status
PLANNING
NOT FOR CONSTRUCTION

Drawing Number
107_PL1-DET03

Date
29.02.2016

Notes :

Do not scale, use figured dimensions only. All dimensions must be checked on site. Inform the Architect of any discrepancies prior to construction.

Please cross reference this drawing with all related Architect's, Engineers drawings and other relevant information

Copyright
(c) 2015 Gouldstone Architects. All rights reserved
The design and drawings remain the property of Gouldstone Architects. The client for this project will be licensed to use this design and documents only upon full payment of architectural fees. This license is non-transferable. The design and drawings shall not be reproduced, up-loaded to the internet or traced without the permission of Gouldstone Architects