


DO NOT SCALE OFF THIS DRAWING.
ALL DIMENSIONS MUST BE CHECKED
AND VERIFIED ON SITE BEFORE COMMENCING
ANY WORK OR
CONSTRUCTION.

ANY DISCREPANCIES MUST BE
REPORTED TO THE ARCHITECT
IMMEDIATELY.

THIS DRAWING REMAINS THE
COPYRIGHT OF THE ARCHITECT
AND NO PORTION SHOULD BE
COPIED WITHOUT THE PERMISSION
OF THE ARCHITECT.

 

DWG.No. 152/1.02

CLIENT ITHAI GOLDBERG

JOB TITLE FLAT 5
39 BELSIZE AVE.
LONDON NW3 4BN

DWG. TITLE AS EXISTING PLANS
& ELEVATIONS

Scale 1:100


Date DECEMBER 2015

ISSY GOLDBERG AA Dip RIBA
ARCHITECT

6 DINGWALL GDNS.
TEMPLE FORTUNE
LONDON NW11 7ET

M: 07836 33 33 36
T: 020 8455 9157

Issy@IssyGoldberg.com

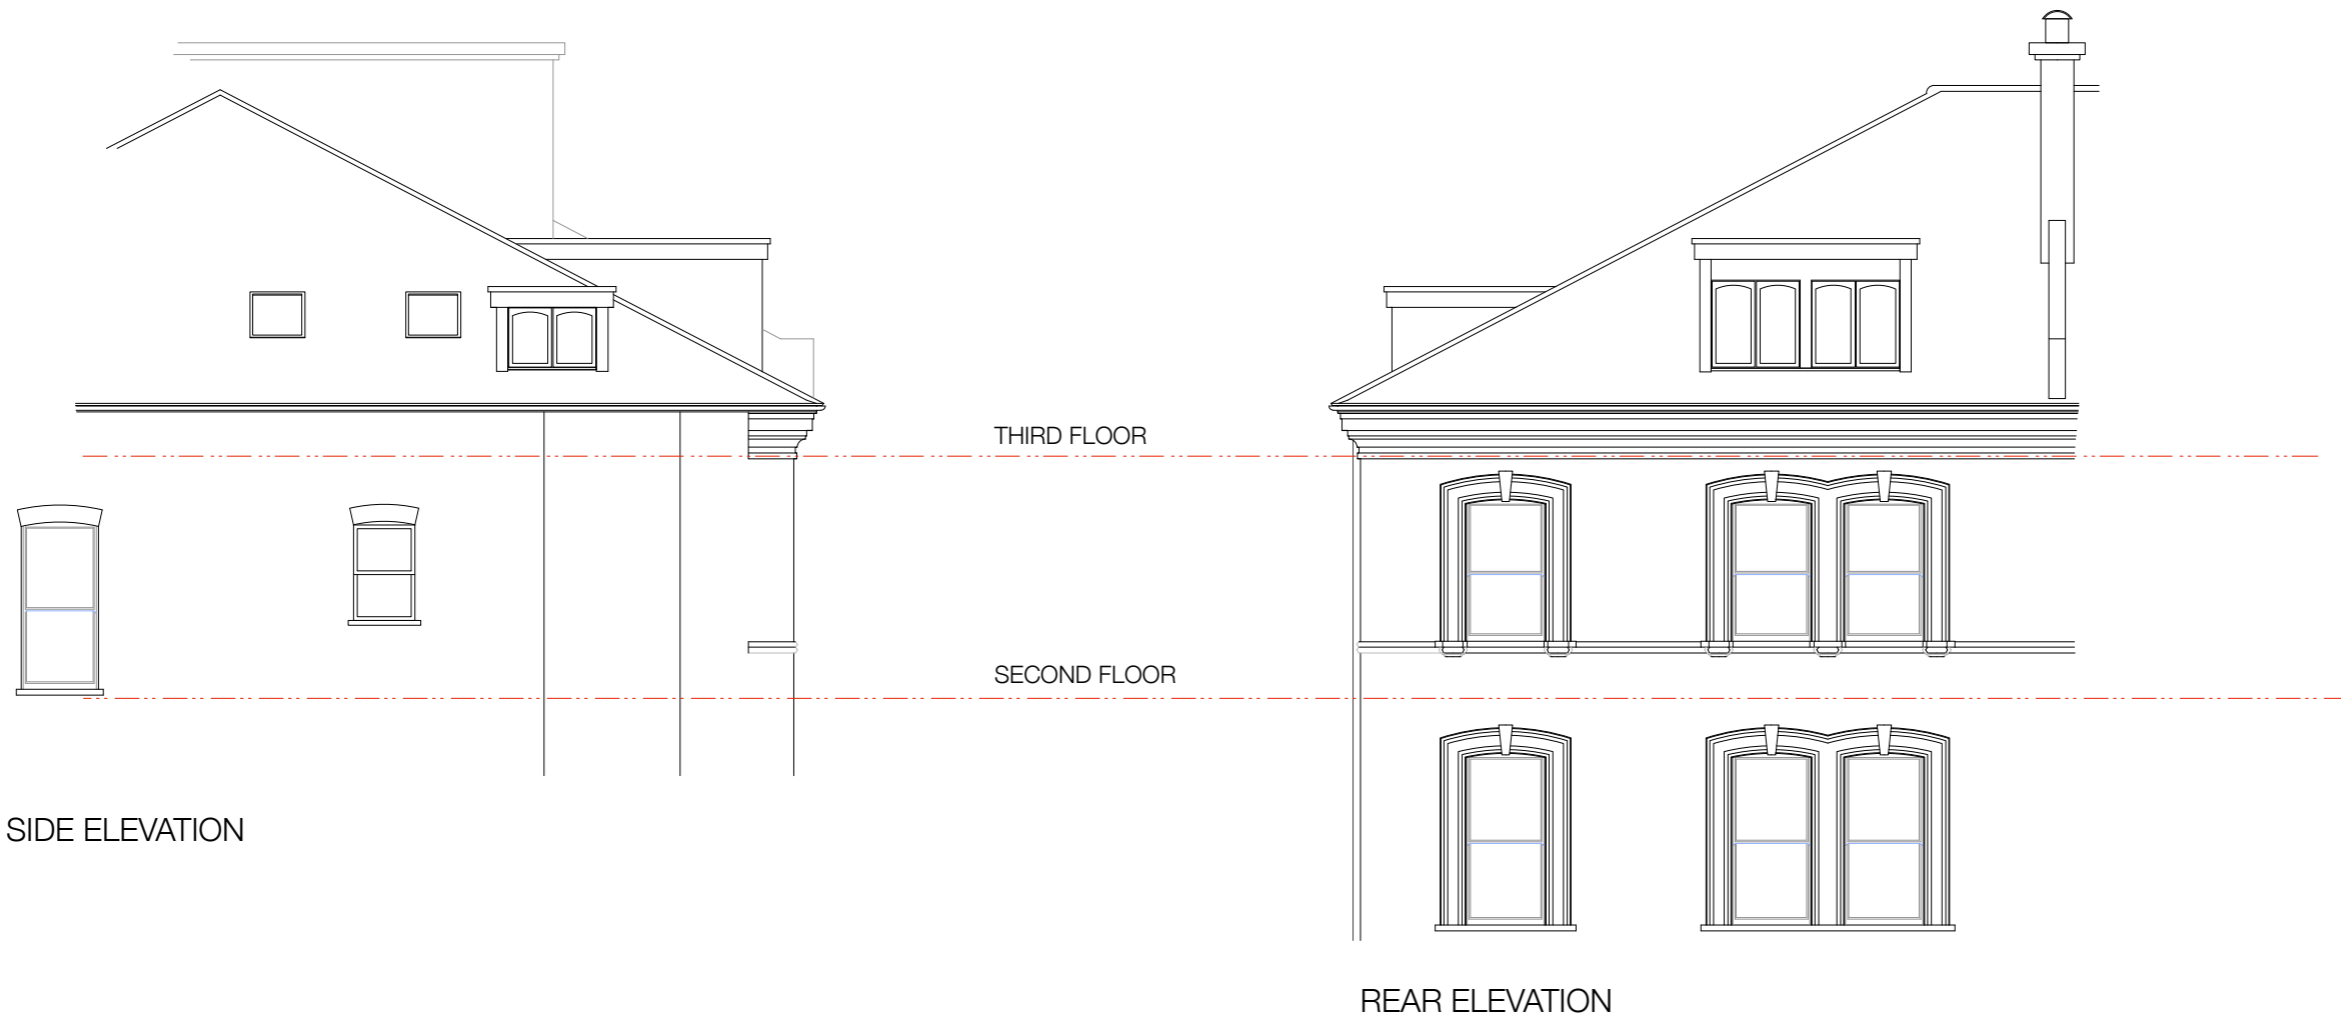


SIDE ELEVATION


THIRD FLOOR

SECOND FLOOR

REAR ELEVATION

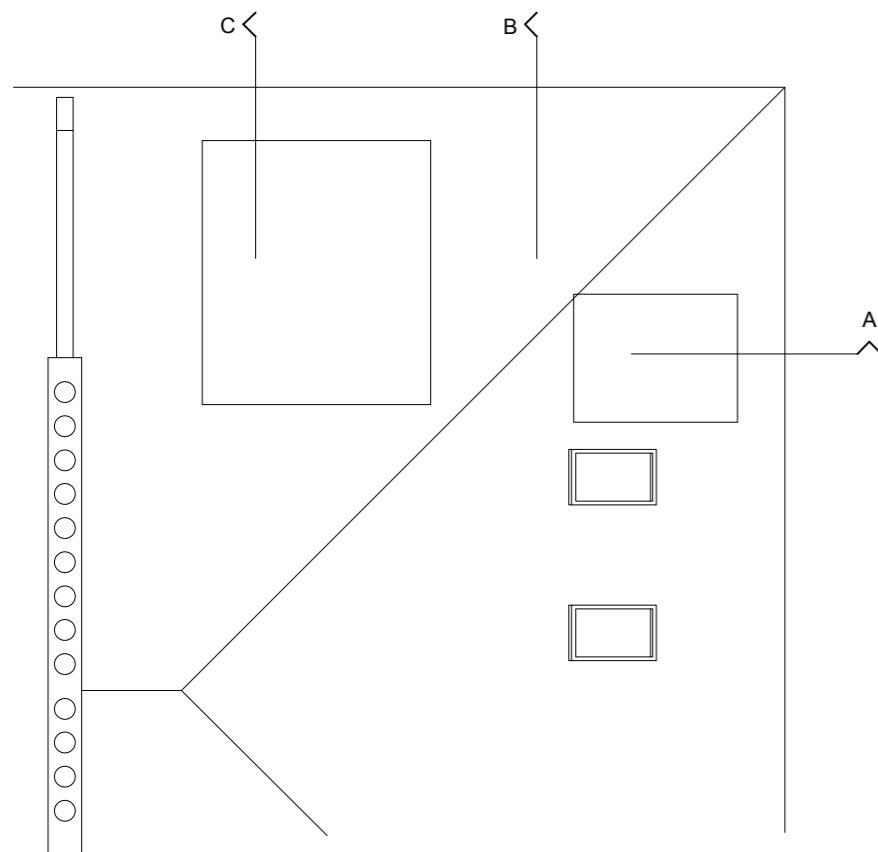

ROOF PLAN

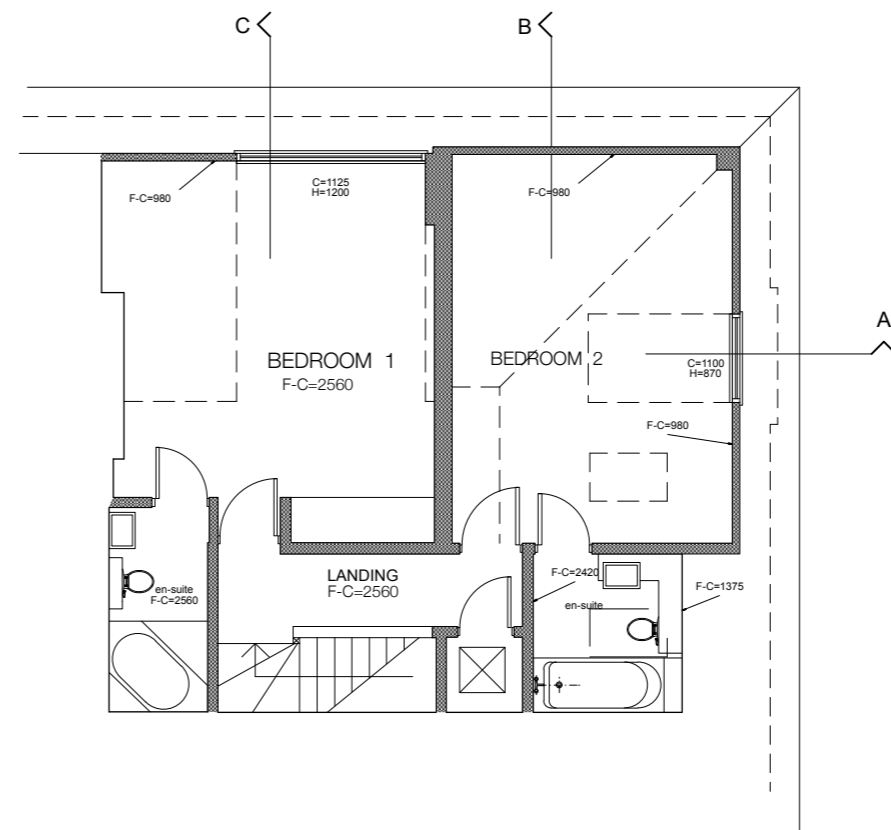

THIRD FLOOR PLAN