




01 PROPOSED SECTION A-A OF THE CENTRAL BEAM
Scale: 1:10 @A1, 1:20@A3

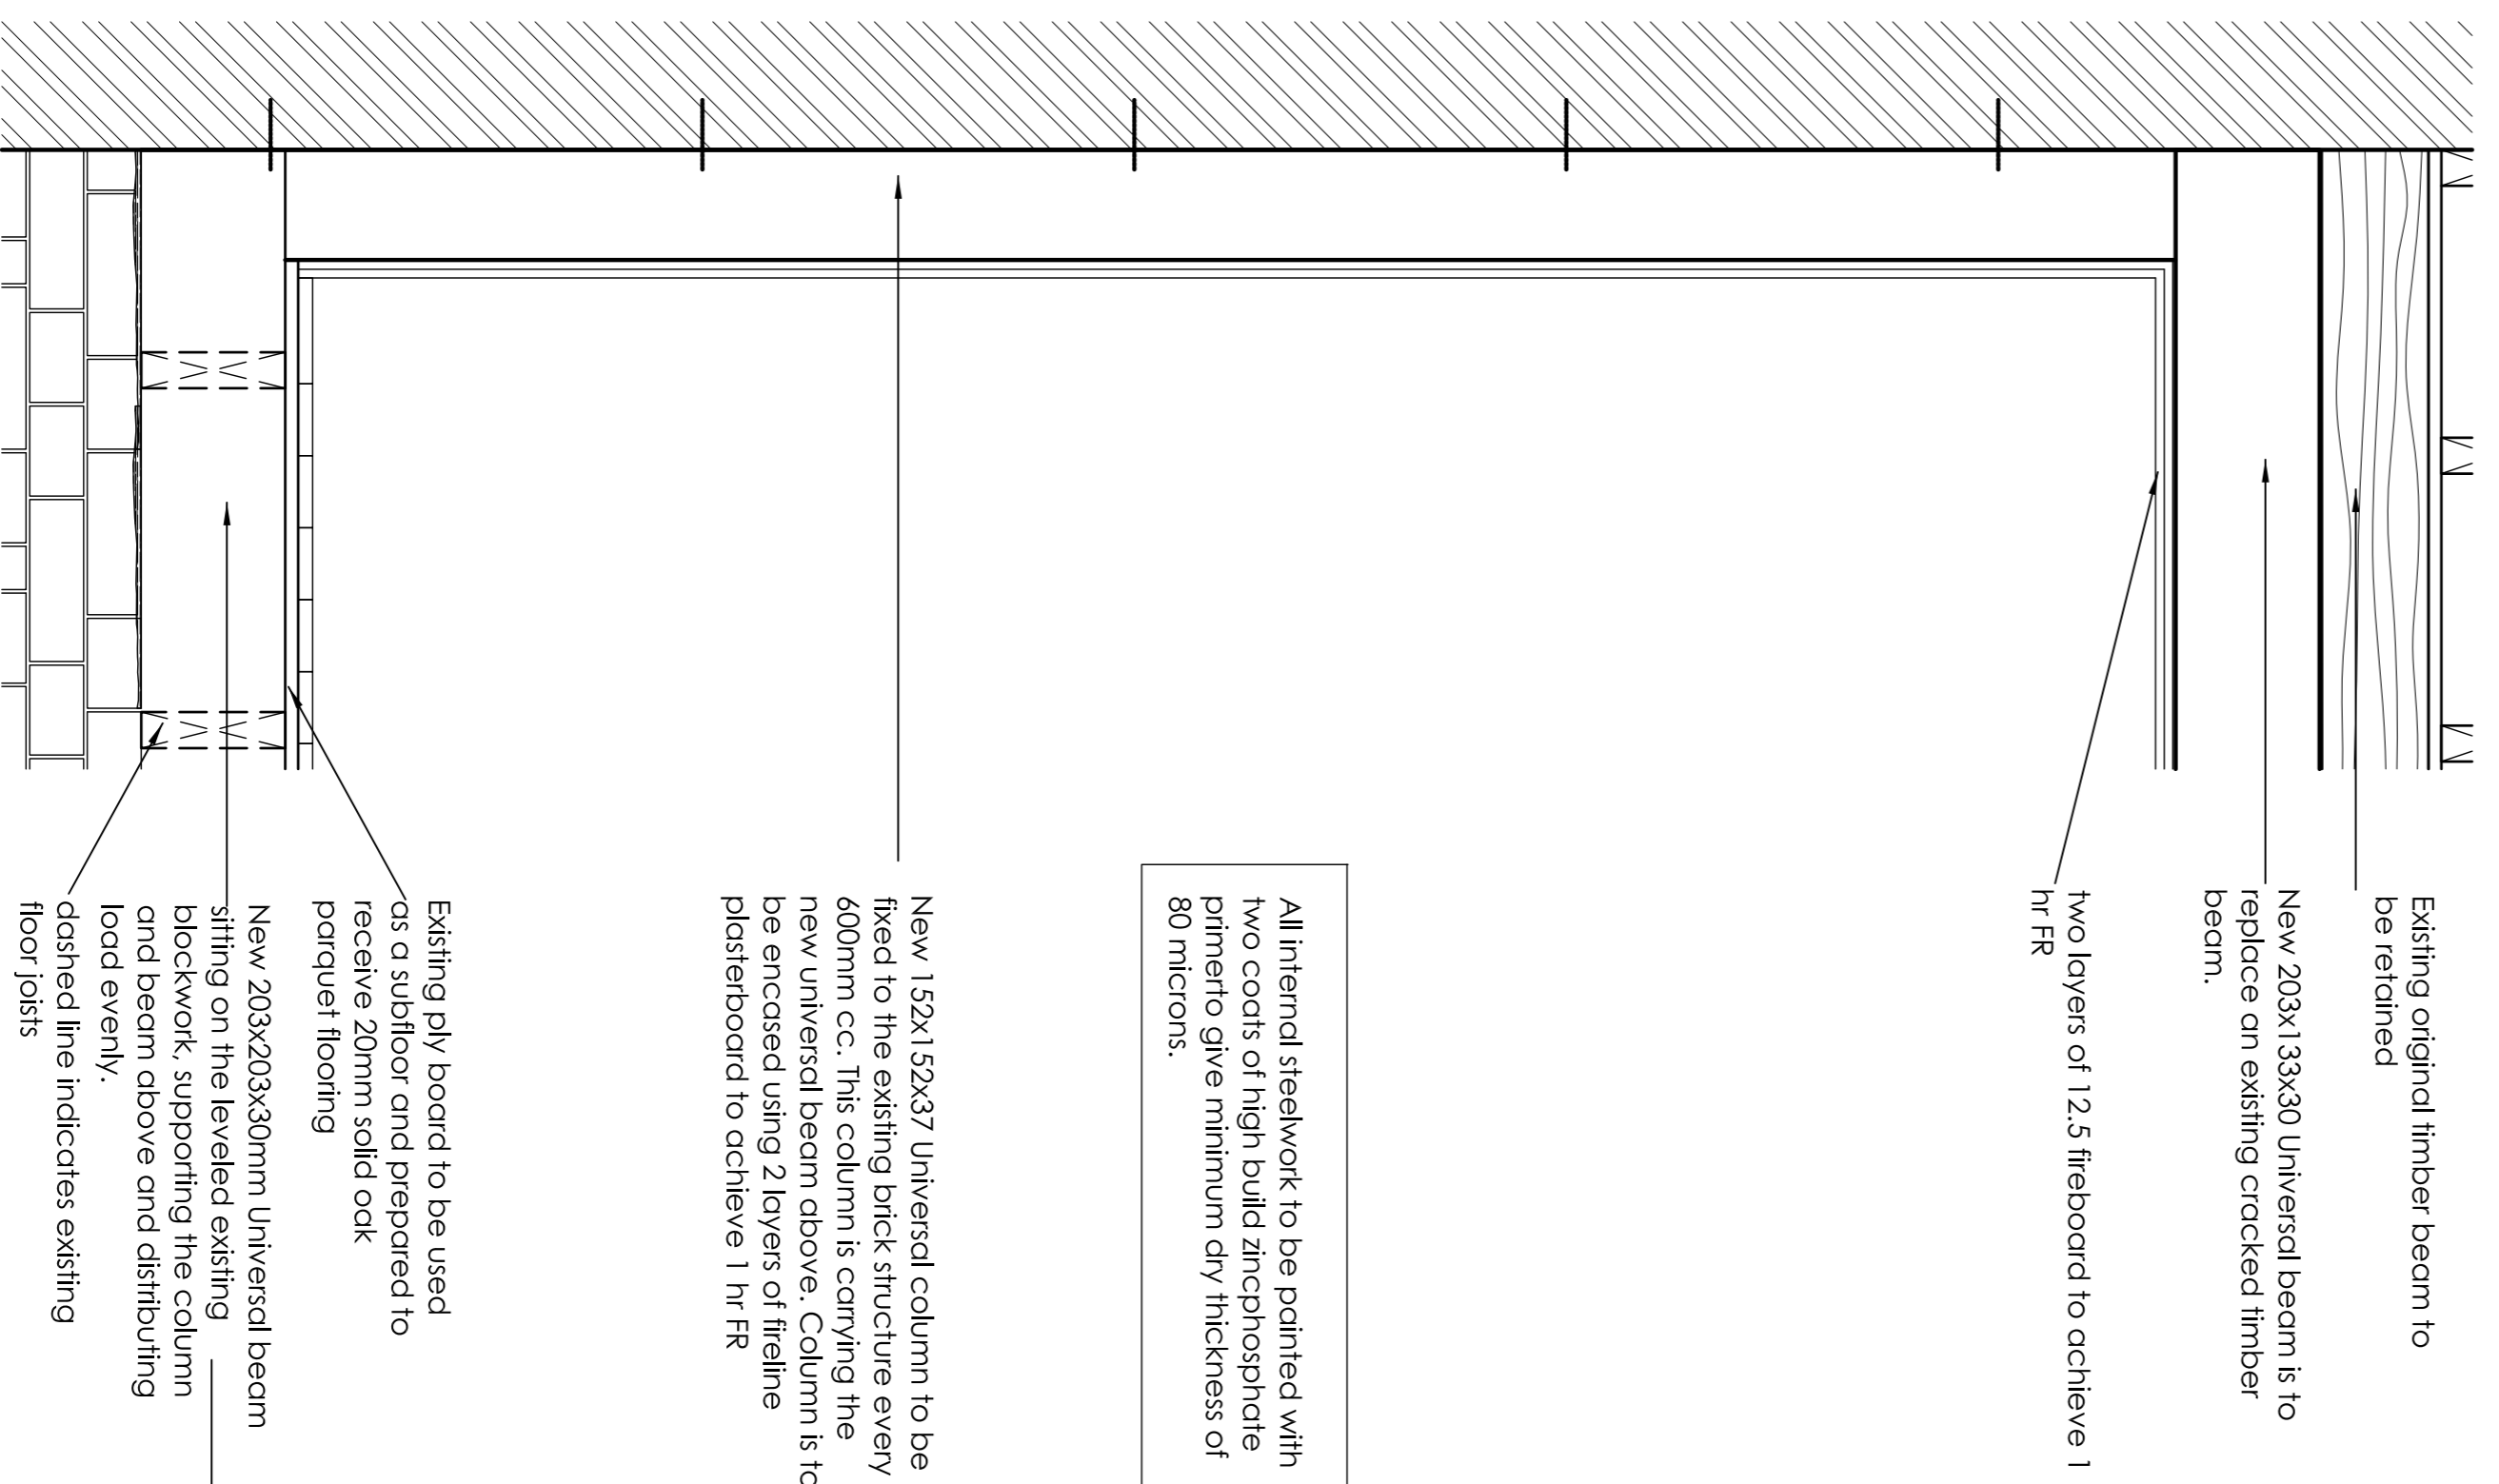


02 PROPOSED SECTION B-B
Scale: 1:10 @A1, 1:20@A3

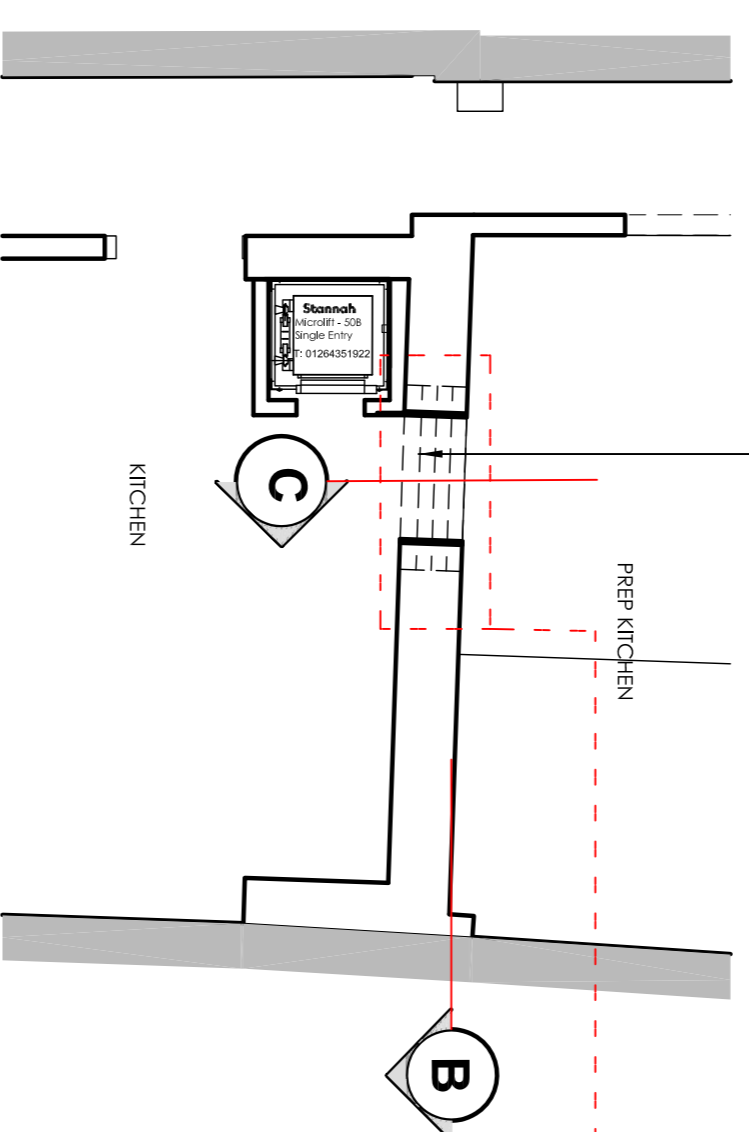

03 PARTIAL BASEMENT PLAN
Scale: 1:10 @A1, 1:20@A3

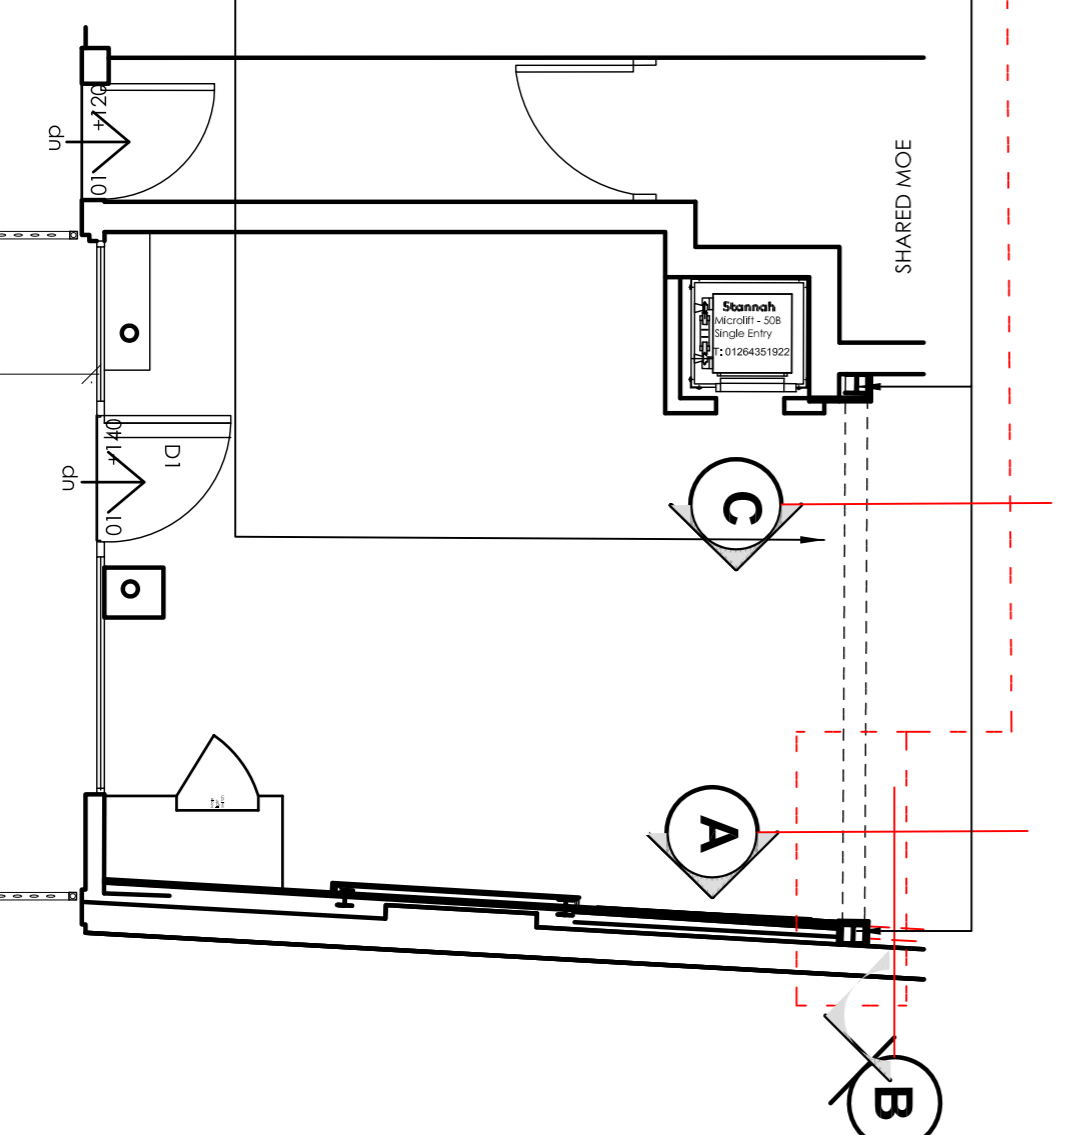

04 PARTIAL GROUND FLOOR PLAN
Scale: 1:50 @A1, 1:100@A3
Scale in metres: 1:50@A1, 1:100@A3

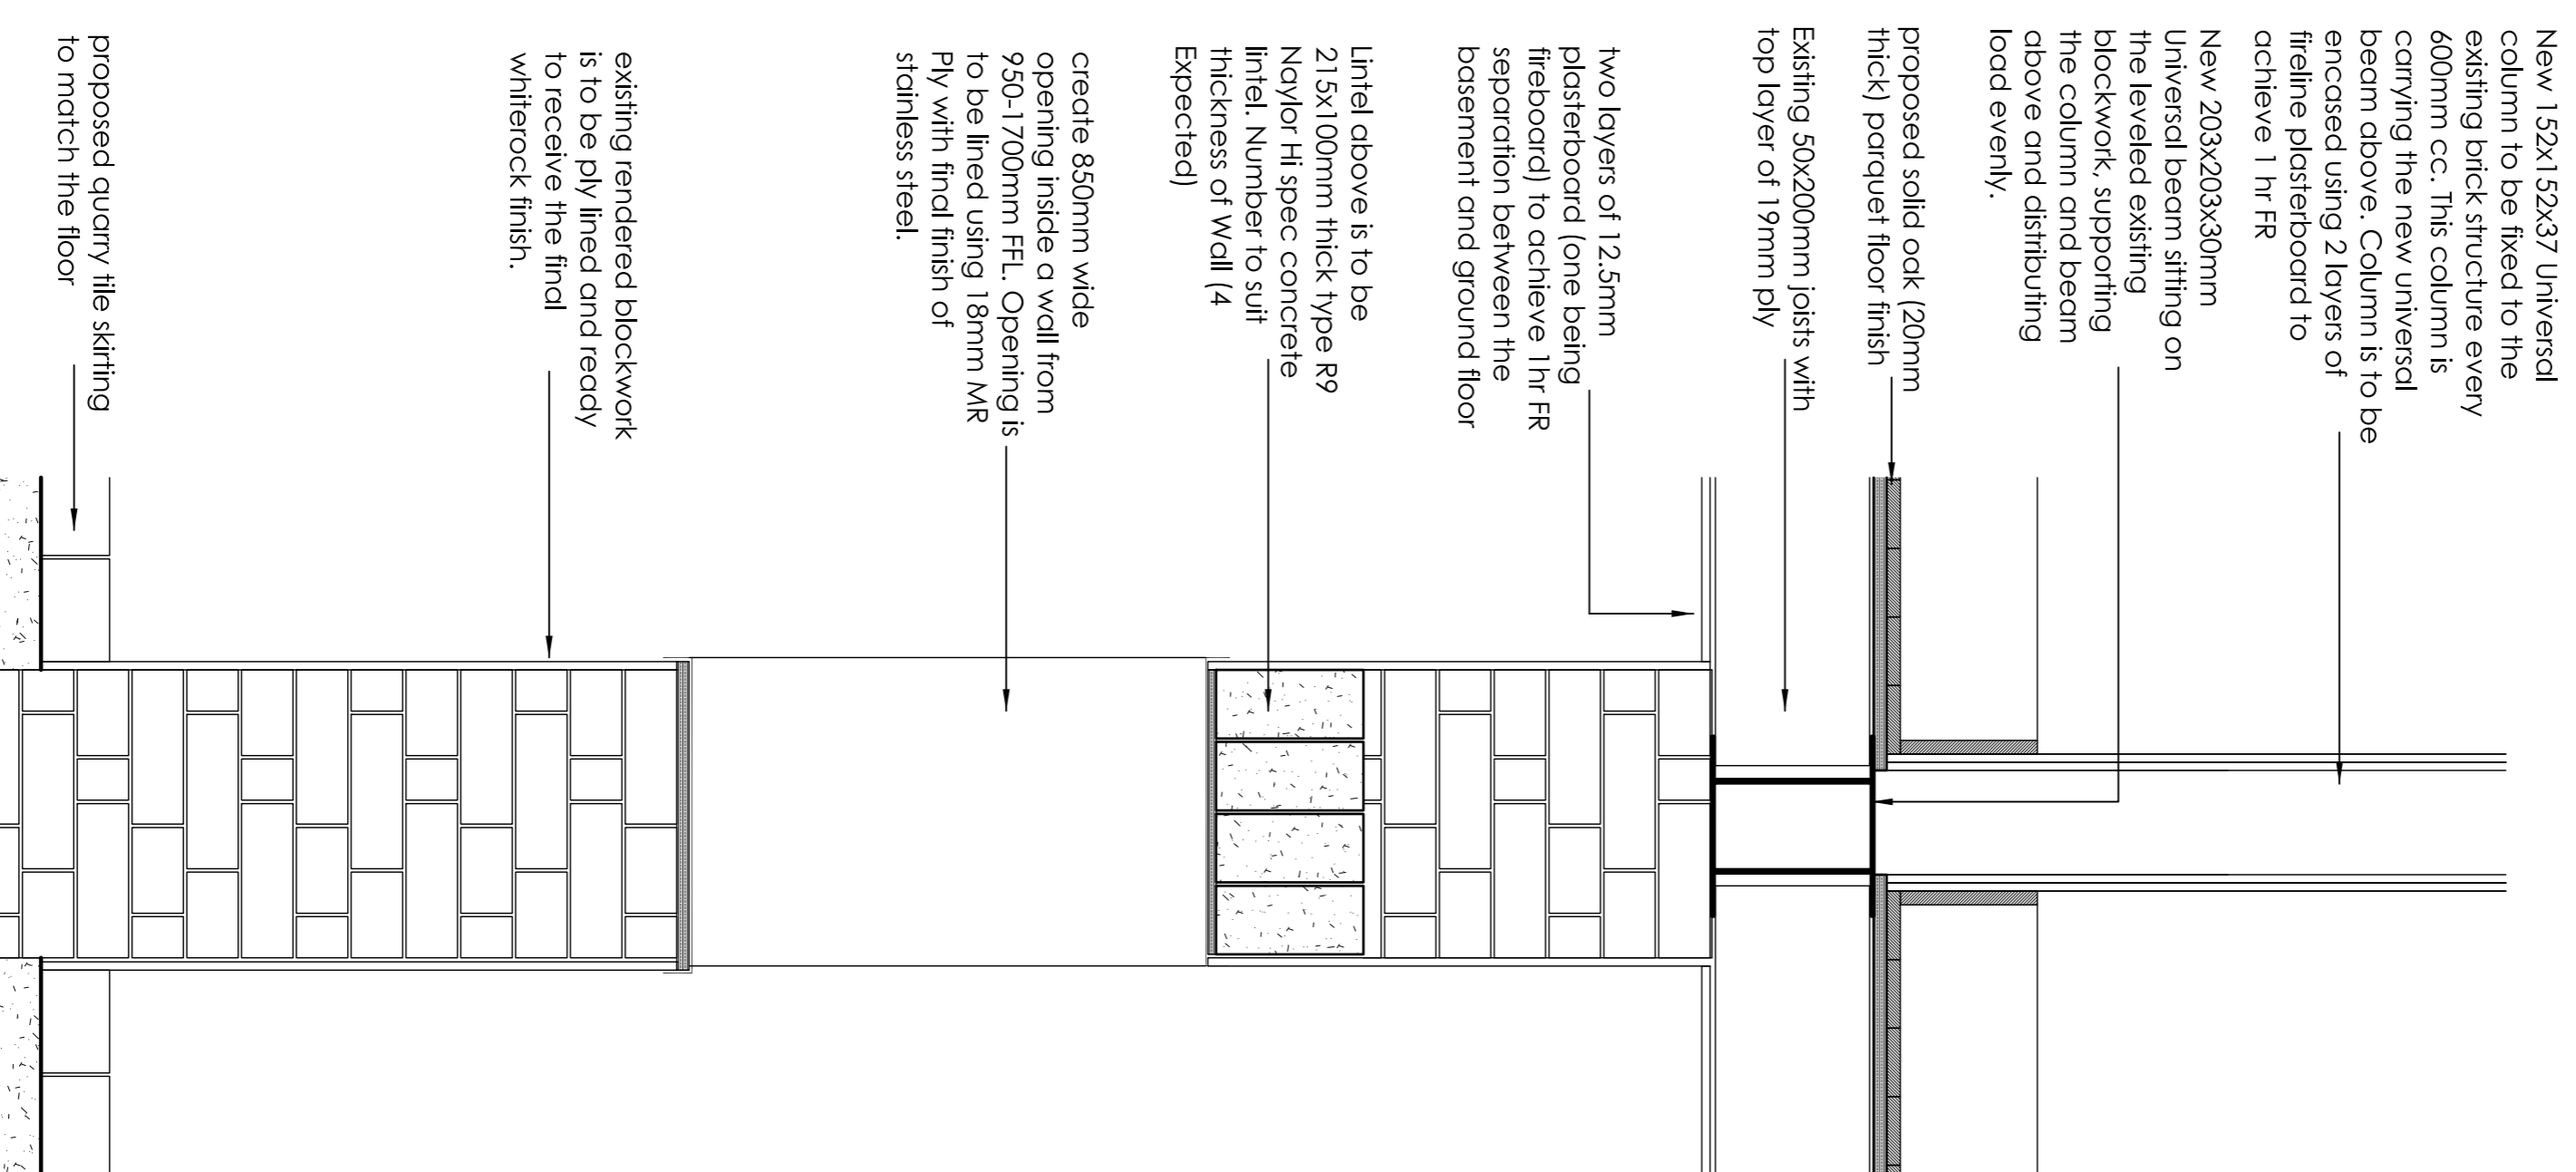

05 PROPOSED SECTION C-C
Scale: 1:10 @A1, 1:20@A3

- GENERAL NOTES
1. ALL TIMBERS ARE TO CONFORM TO THE REQUIRED CURRENT BUILDING REGULATIONS AND BE GRASSED TO THE APPROPRIATE CLASS (OR EQUIVALENT).
 2. CONTRACTOR MUST VERIFY ALL SITE DIMENSIONS, DIMENSIONS, DETAILS AND CONDITIONS BEFORE COMMENCEMENT OF WORK.
 3. ALL REQUESTED DIMENSIONS, FINISHES AND CONSTRUCTION DETAILS ARE REQUIRED TO BE APPROVED BY BLENNHEIM DESIGN PRIOR TO COMMENCEMENT OF WORK.
 4. ALL SPECIFIED ITEMS ARE TO BE INSTALLED IN ACCORDANCE WITH THE MANUFACTURER'S RECOMMENDATIONS.
 5. CONTRACTOR TO SECURE A WORKING ENVIRONMENT WHICH CONFORMS TO THE CURRENT HEALTH AND SAFETY AT WORKS CONDITIONS AND LOCAL AUTHORITY REGULATIONS.
 6. ALL TIMBERS ARE TO BE CARRIED OUT TO A HIGH STANDARD.
 7. ANY DIMENSIONS ARE TO BE TAKEN FROM THE SETTING OUT PLAN ONLY AND ARE NOT TO BE SCALED FROM THE DRAWINGS.
 8. IF THE CONTRACTOR'S RESPONSIBILITY TO UNDER TAKE AND ENSURE THAT ANY BUILDING IS CARRIED OUT UNDER THE LOCAL AUTHORITY REGULATIONS.
 9. THE CONTRACTOR IS TO CHECK AND APPRAISE ALL DESIGN SHOP FITTINGS FOR APPROVAL.
 10. IN THE EVENT THAT DIMENSIONS/COMPONENTS ARE NOT THE SAME AND IF THE DESIGNER/ENGINEER/ARCHITECT/PLANNING OFFICER/SURVEYOR/CONSULTANT/CONSULTANTS DRAWINGS TO BE READ AS CORRECT.
 11. THE DRAWING IS TO BE READ IN CONJUNCTION WITH THE OTHER RELEVANT CONSULTANTS DRAWINGS.
 12. COPYRIGHT OF BLENNHEIM DESIGN, NOT TO BE REPRODUCED

REVISION	DATE	ITEM
A	22/02/2016	ORIGINAL TIMBER BEAMS TO BE RETAINED

- INFORMATION ONLY
- APPLICATION FOR LOCAL AUTHORITY
- TENDER
- CONSTRUCTION

PROJECT SHORYU
35 GREAT QUEEN STREET, WC2

TITLE BUILDERS WORKS DETAILS

DRAWN	DATE	SCALE	CHECKED
MM	March 2016	shown	
PROJECT NUMBER	NUMBER	REVISION	
BD 1578	03-02	A	

Room 4, 9 Pavillion Parade
Bighton
BN2 1RA
t: 01273 622 438
mj@blenheimdesign.com

BLENNHEIM DESIGN...