


NOTES

The contractors are to check all the dimensions, levels, drain runs and general condition of the site before works commence and inform Bashkal and Associates immediately upon discovery of any error omissions or discrepancies.

All works are to be carried out in accordance with current Building Regulations, British Standards, Code of Practice and Local Authority Requirements.

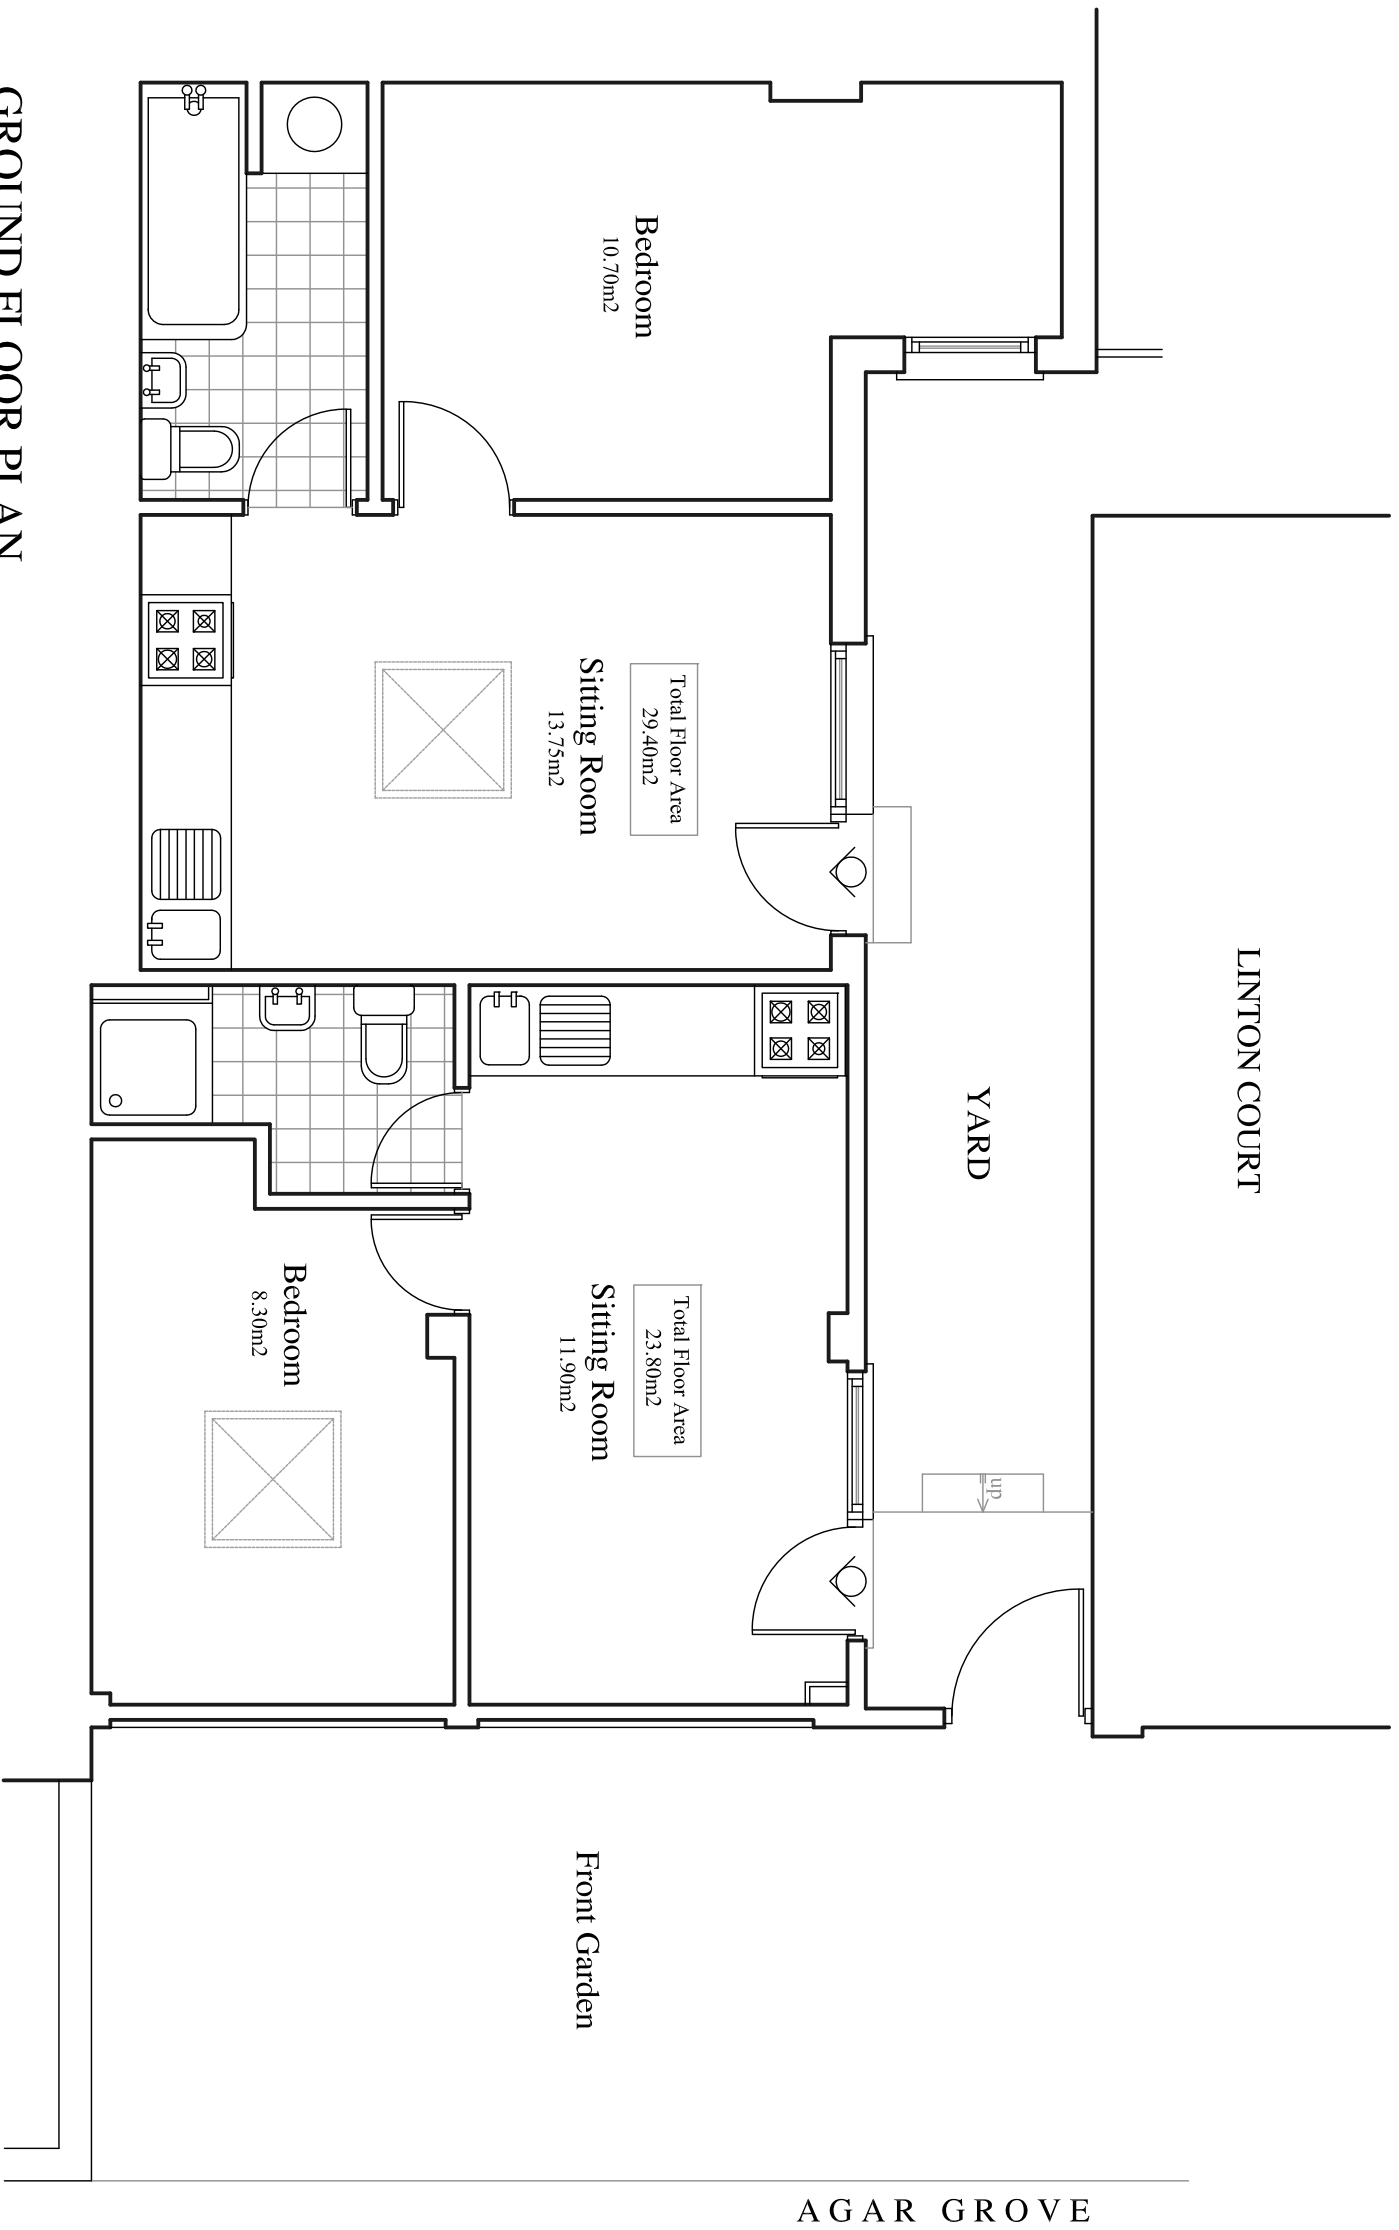

GROUND FLOOR PLAN

PROJECT
10-11 LINTON COURT
AGAR GROVE
LONDON NW1 0RL

DRAWING TITLE

**EXISTING
GROUND FLOOR PLAN**

Drawn By: *gjb* Ref. No. 160108

Date: Jan '16 Scale 1/50 @ A3