


**Copyright**  
 This drawing is copyright and may not be altered, reproduced or used other than for the Contract Works for which it is issued without the written permission of SJ Brook Consulting Engineers.

- NOTES**
1. THIS DRAWING SHOULD BE READ IN CONJUNCTION WITH OTHER PLANNING DRAWINGS AND DOCUMENTS.

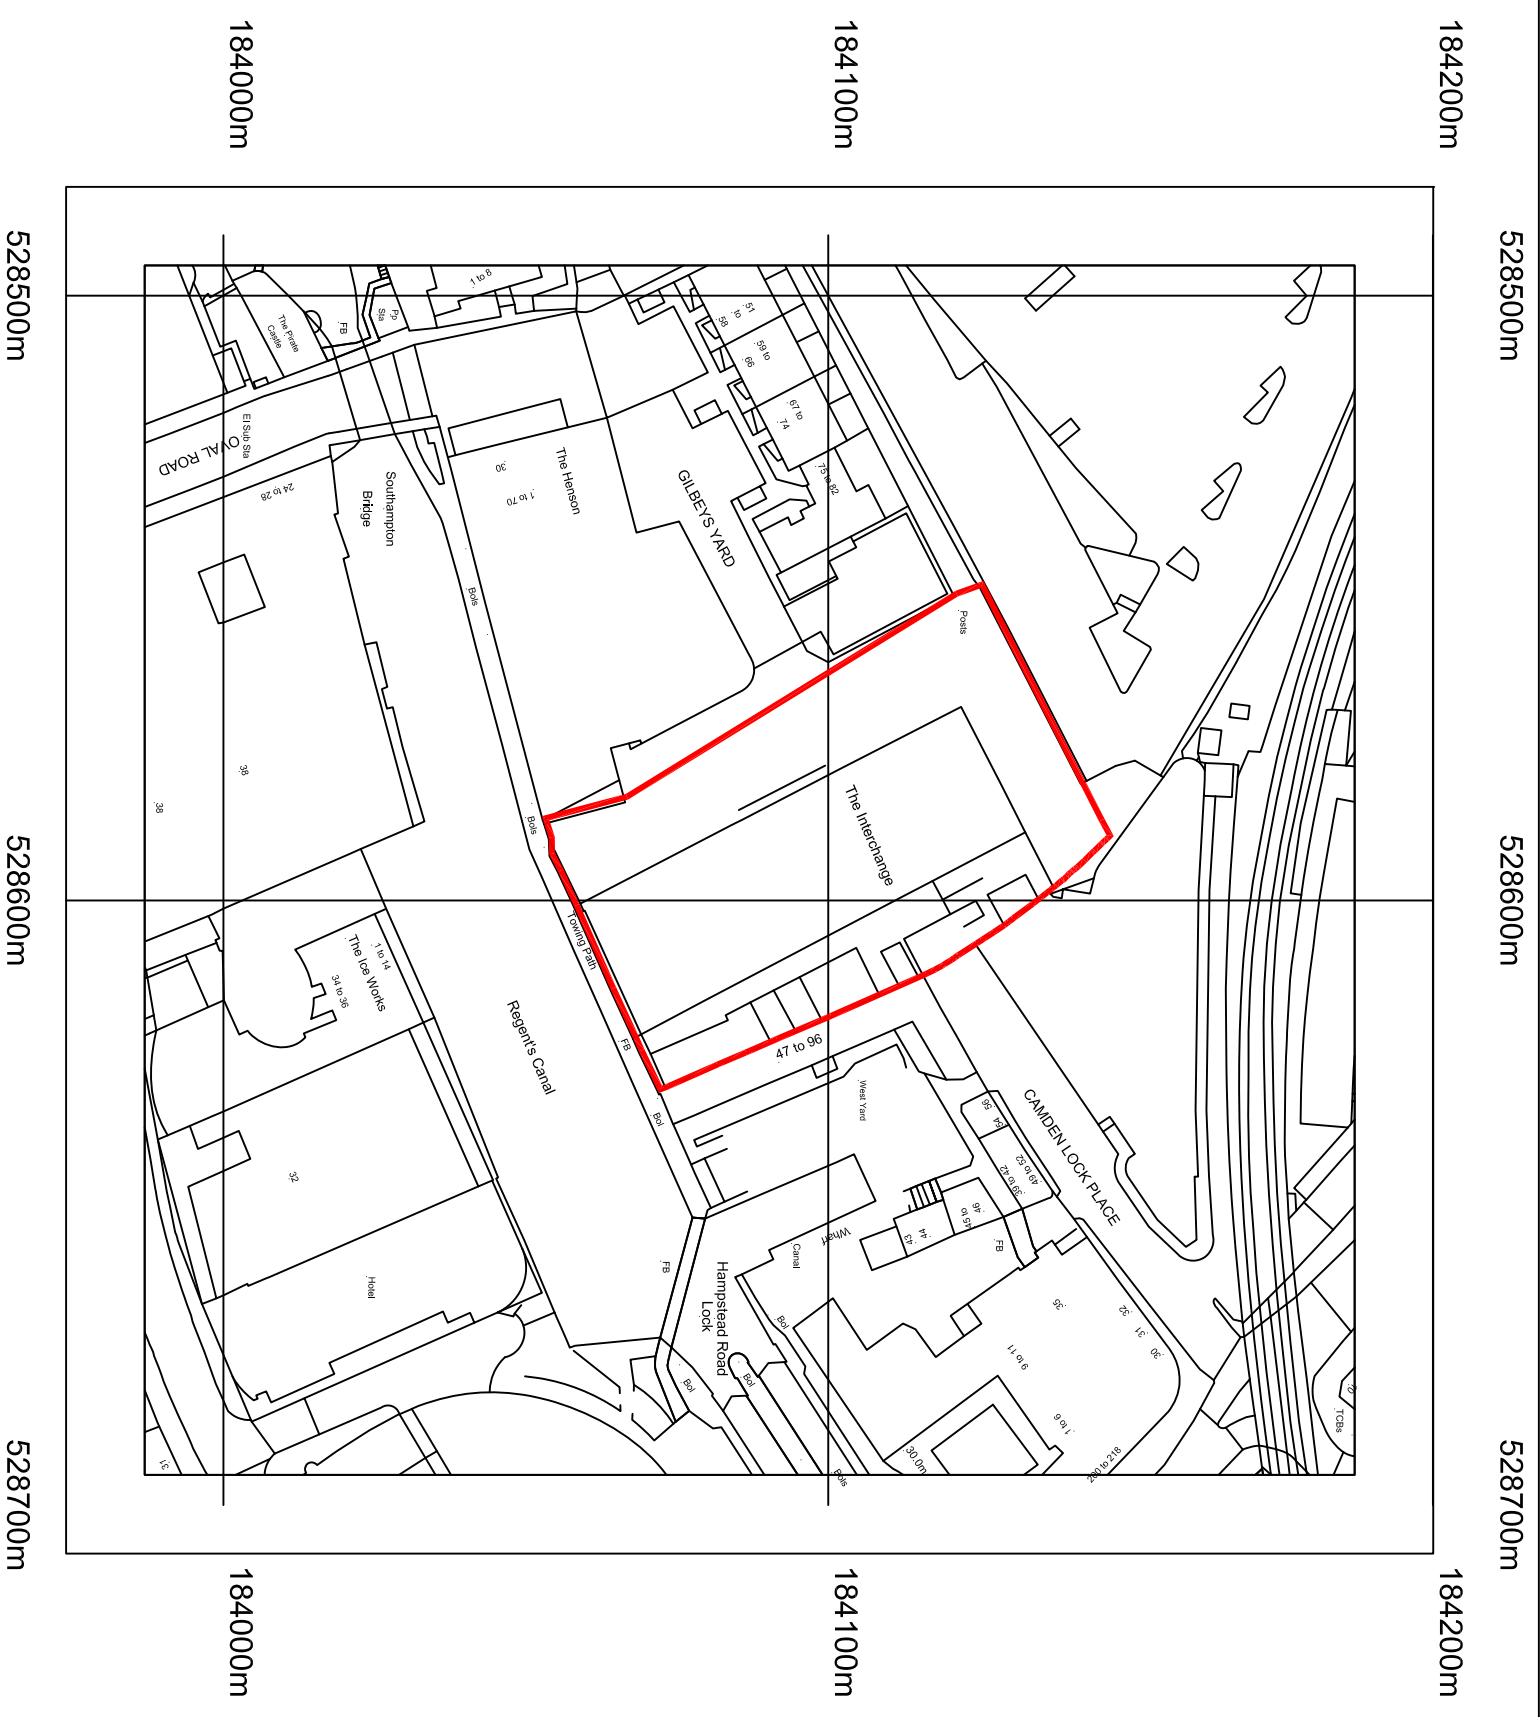

SITE LOCATION PLAN (SCALE 1:1250)  
**THE INTERCHANGE SITE EDGED IN RED**  
 REPRODUCED FROM SUPERPLAN DATA BY PERMISSION OF ORDNANCE SURVEY ON BEHALF OF THE CONTROLLER OF HER MAJESTY'S STATIONERY OFFICE. CROWN COPYRIGHT 2016. ALL RIGHTS RESERVED. REFERENCE NUMBER 100041040.

A3 SHEET

|                         |                 |   |          |
|-------------------------|-----------------|---|----------|
| C                       |                 |   |          |
| B                       |                 |   |          |
| A                       | FIRST ISSUE     |   | 07.02.16 |
| Rev. No.                | Revision:       |   | Date     |
| AutocAD Drawing         |                 |   |          |
| <b>SJ Brook</b>         |                 |   |          |
| CONSULTING ENGINEERS    |                 |   |          |
| 55 Stratton Heights     |                 |   |          |
| Cirencester             |                 |   |          |
| Gloucestershire         |                 |   |          |
| GL7 2RN                 |                 |   |          |
|                         |                 | Tel: 01285 657158   |          |
|                         |                 | Fax: 01285 657158   |          |
|                         |                 | e-mail : <a href="mailto:steve.brook@sjbrook.com">steve.brook@sjbrook.com</a> |          |
| <b>Job</b>              |                 |   |          |
| THE INTERCHANGE, CAMDEN |                 |   |          |
| NEW ROOF RADIO AERIALS  |                 |   |          |
| <b>Client</b>           |                 |   |          |
| STANLEY SIDINGS LTD     |                 |   |          |
| LONDON, NW1 8QW         |                 |   |          |
| <b>Drawing</b>          |                 |   |          |
| ORDNANCE SURVEY         |                 |   |          |
| SITE PLAN               |                 |   |          |
| Drawn:                  | Checked:        | Scale:  | Date:    |
| SJB                     | JCB             | 1:1250  | 02.16    |
| Job Number:             | Drawing Number: |   |          |
| B16.02                  | P102.A          |   |          |