


Copyright
 This drawing is copyright and may not be altered, reproduced or used other than for the Contract Works for which it is issued without the written permission of SJ Brook Consulting Engineers.

NOTES

1. THIS DRAWING SHOULD BE READ IN CONJUNCTION WITH ALL THE OTHER PLANNING DRAWINGS AND DOCUMENTS.

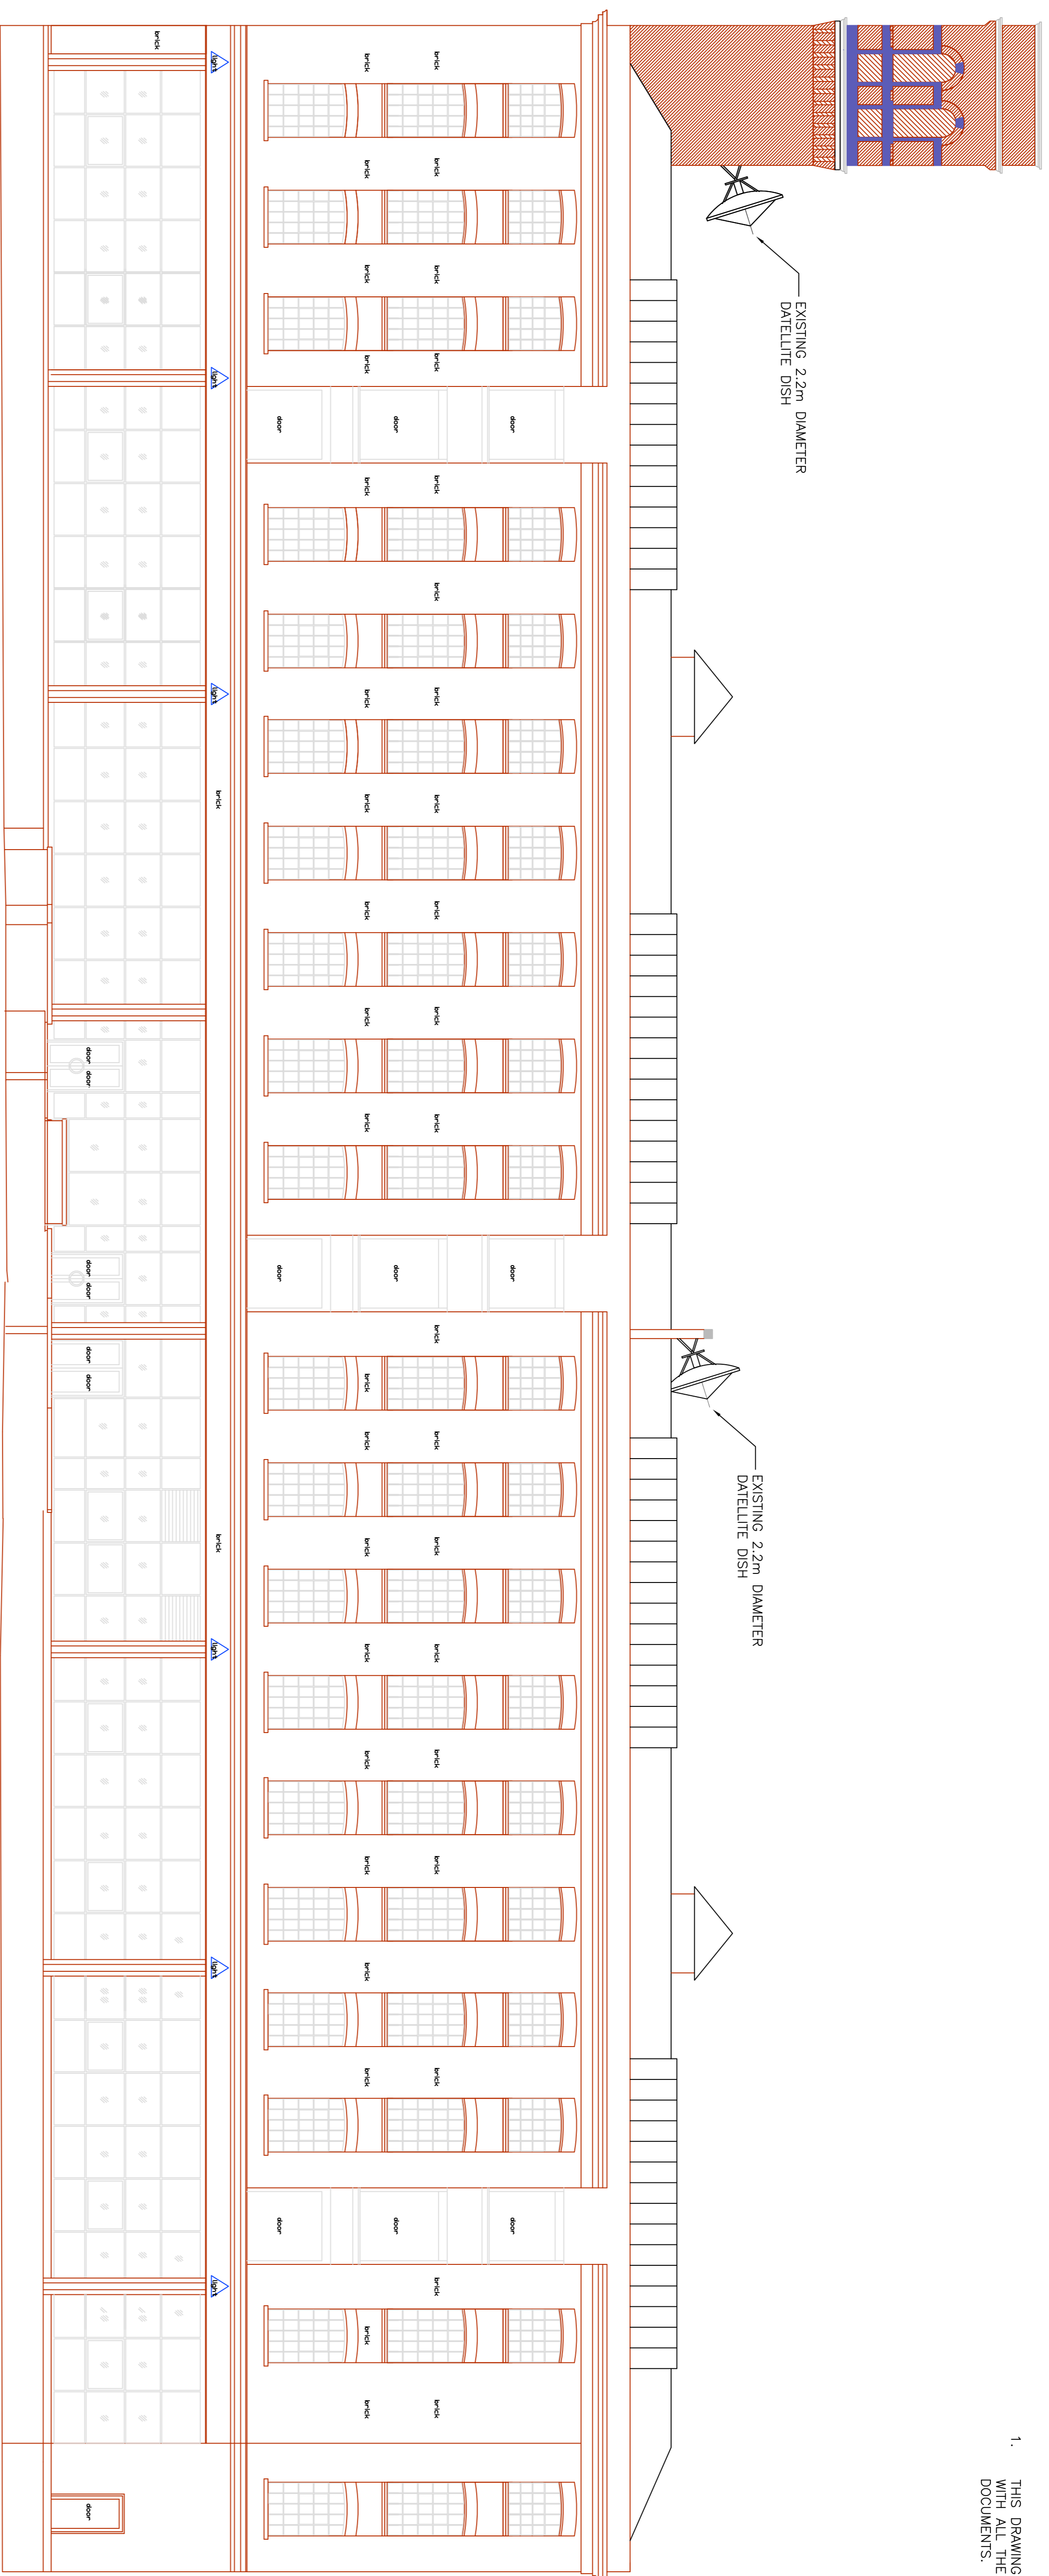

THE INTERCHANGE EXISTING WEST ELEVATION - VIEW FROM GILBEYS YARD

C		
B	FIRST ISSUE	07.02.16
A		

AutocAD Drawing
SJ Brook
 CONSULTING ENGINEERS
 55 Stratton Heights
 Cirencester
 Gloucestershire
 GL7 2RN
 Tel: 01285 657158
 Fax: 01285 657158
 e-mail : steve.brook@sjbrook.com

Job
 THE INTERCHANGE, CAMDEN
 NEW ROOF RADIO AERIALS
 Client
 STANLEY SIDINGS LTD
 LONDON, NW1 8QW

Drawing
 EXISTING WEST ELEVATION
 SHOWING ROOF DISHES
 Drawn: SJB
 Checked: JCB
 Scale: 1:100
 Date: 02.16
 Job Number: B16:02
 Drawing Number: PL06.A