


NOTES

1. THIS DRAWING SHOULD BE READ IN CONJUNCTION WITH THE OTHER PLANNING DRAWINGS AND DOCUMENTS.

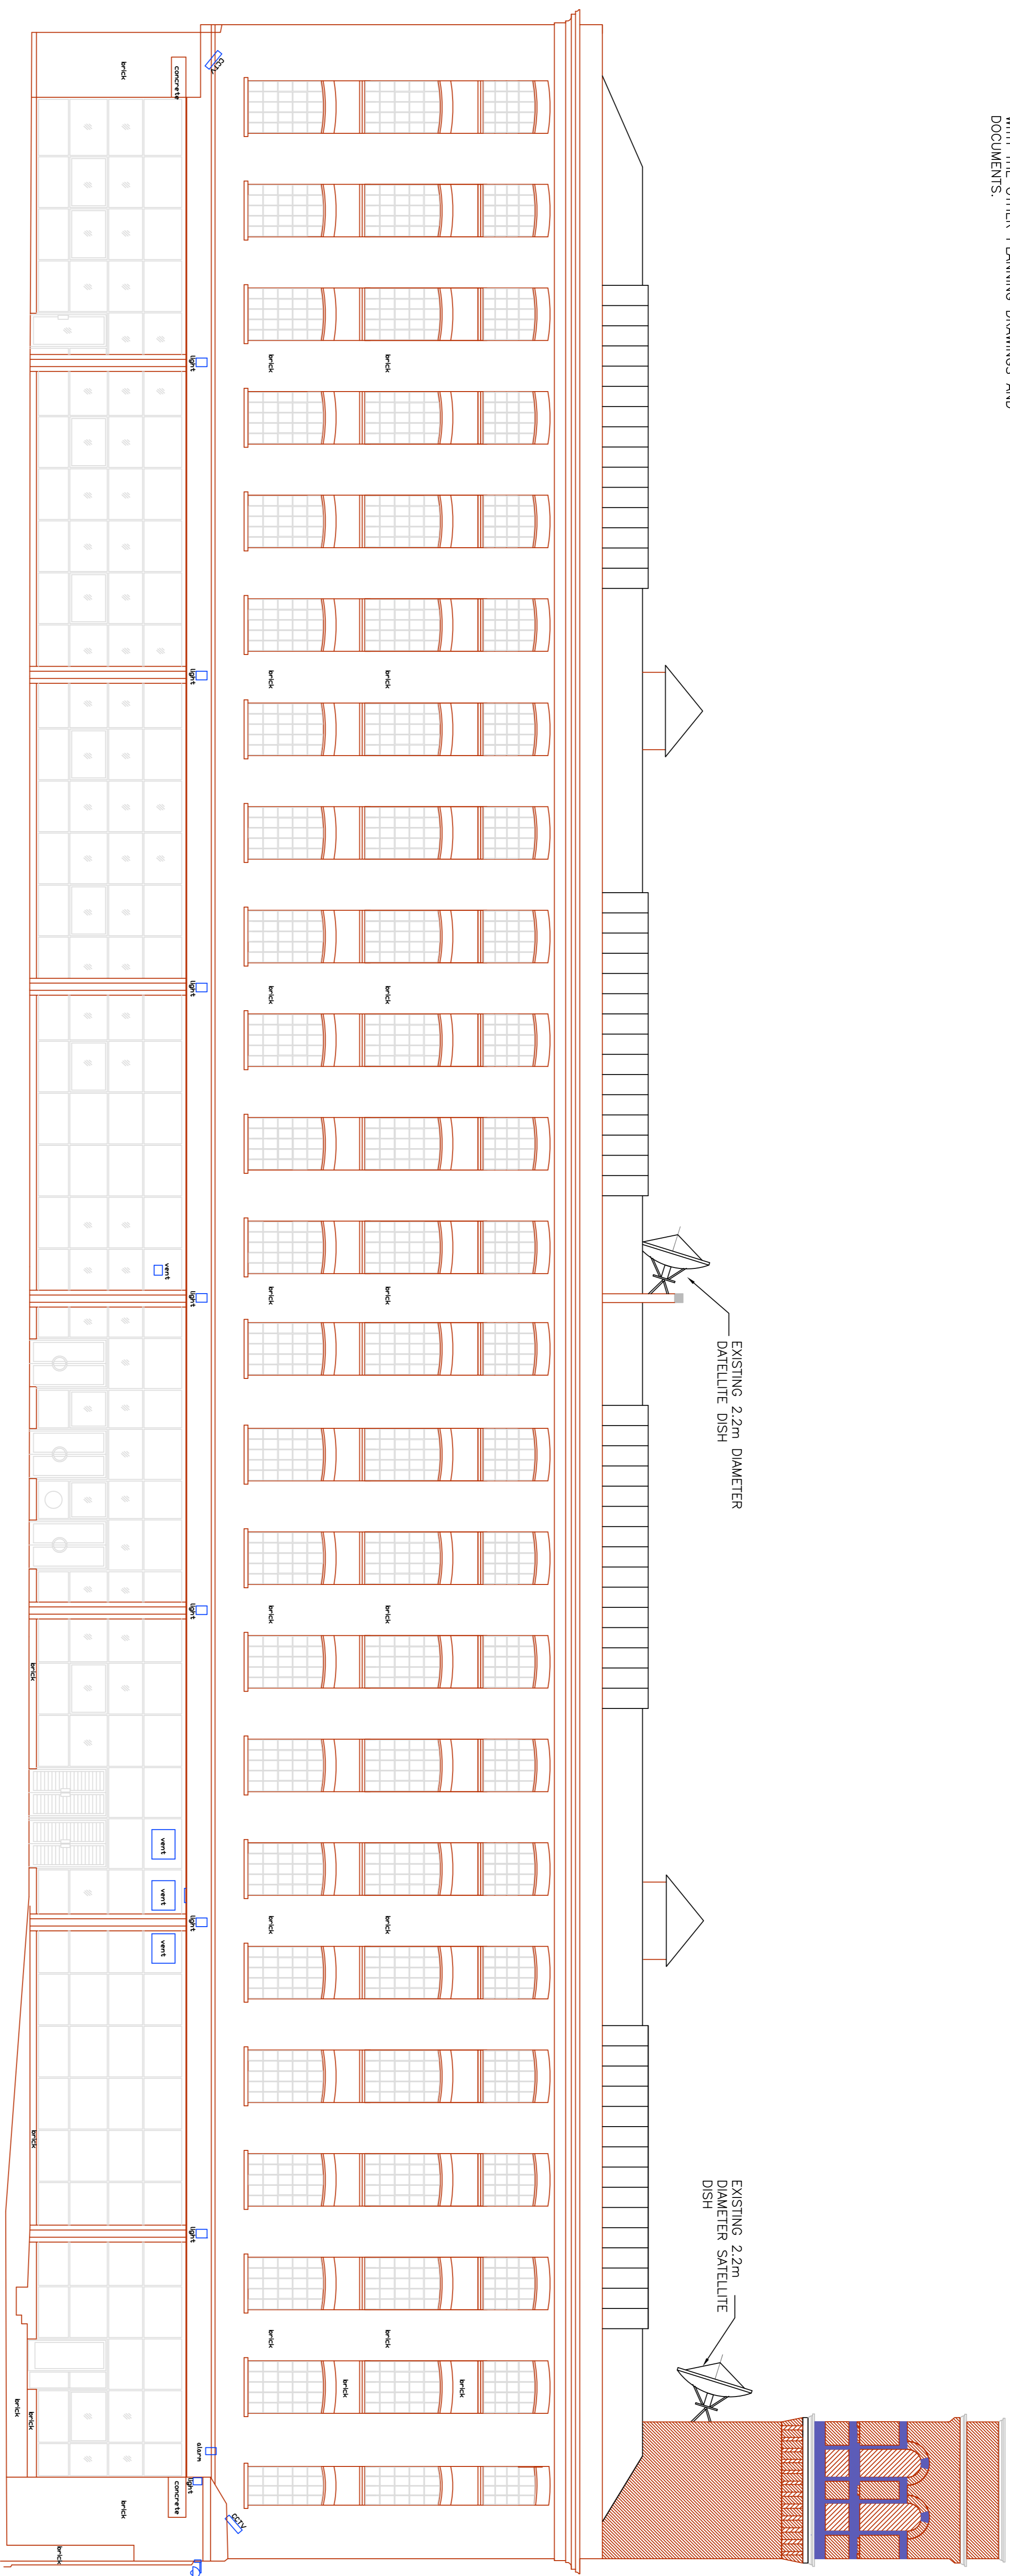

THE INTERCHANGE EXISTING EAST ELEVATION - VISIBLE FROM CAMDEN LOCK

C			
B	FIRST ISSUE		07.02.16
A	Rev. No.	Revision:	Date

AutocAD Drawing
SJ Brook
 CONSULTING ENGINEERS
 55 Stratton Heights
 Cirencester
 Gloucestershire
 GL7 2RN
 Tel: 01285 657158
 Fax: 01285 657158
 e-mail : steve.brook@sjbrook.com

Job
 THE INTERCHANGE, CAMDEN
 NEW ROOF SATELLITE AERIALS
 Client
 STANLEY SIDINGS LTD
 LONDON, NW1 8QW

Drawing
 EXISTING EAST ELEVATION
 SHOWING ROOF DISHES
 Drawn: SJB
 Checked: JCB
 Scale: 1:100
 Date: 02.16
 Job Number: B16:02
 Drawing Number: PL08.A