


Copyright
 This drawing is copyright and may not be altered, reproduced or used other than for the Contract Works for which it is issued without the written permission of SJ Brook Consulting Engineers.

NOTES

1. THIS DRAWING SHOULD BE READ IN CONJUNCTION WITH THE OTHER PLANNING DRAWINGS DOCUMENTS.
2. NEW AERIALS TO BE STACKED VERTICALLY, MOUNTED ON A 50mm DIA VERTICAL POLE, FIXED TO THE WATER TOWER WALL.

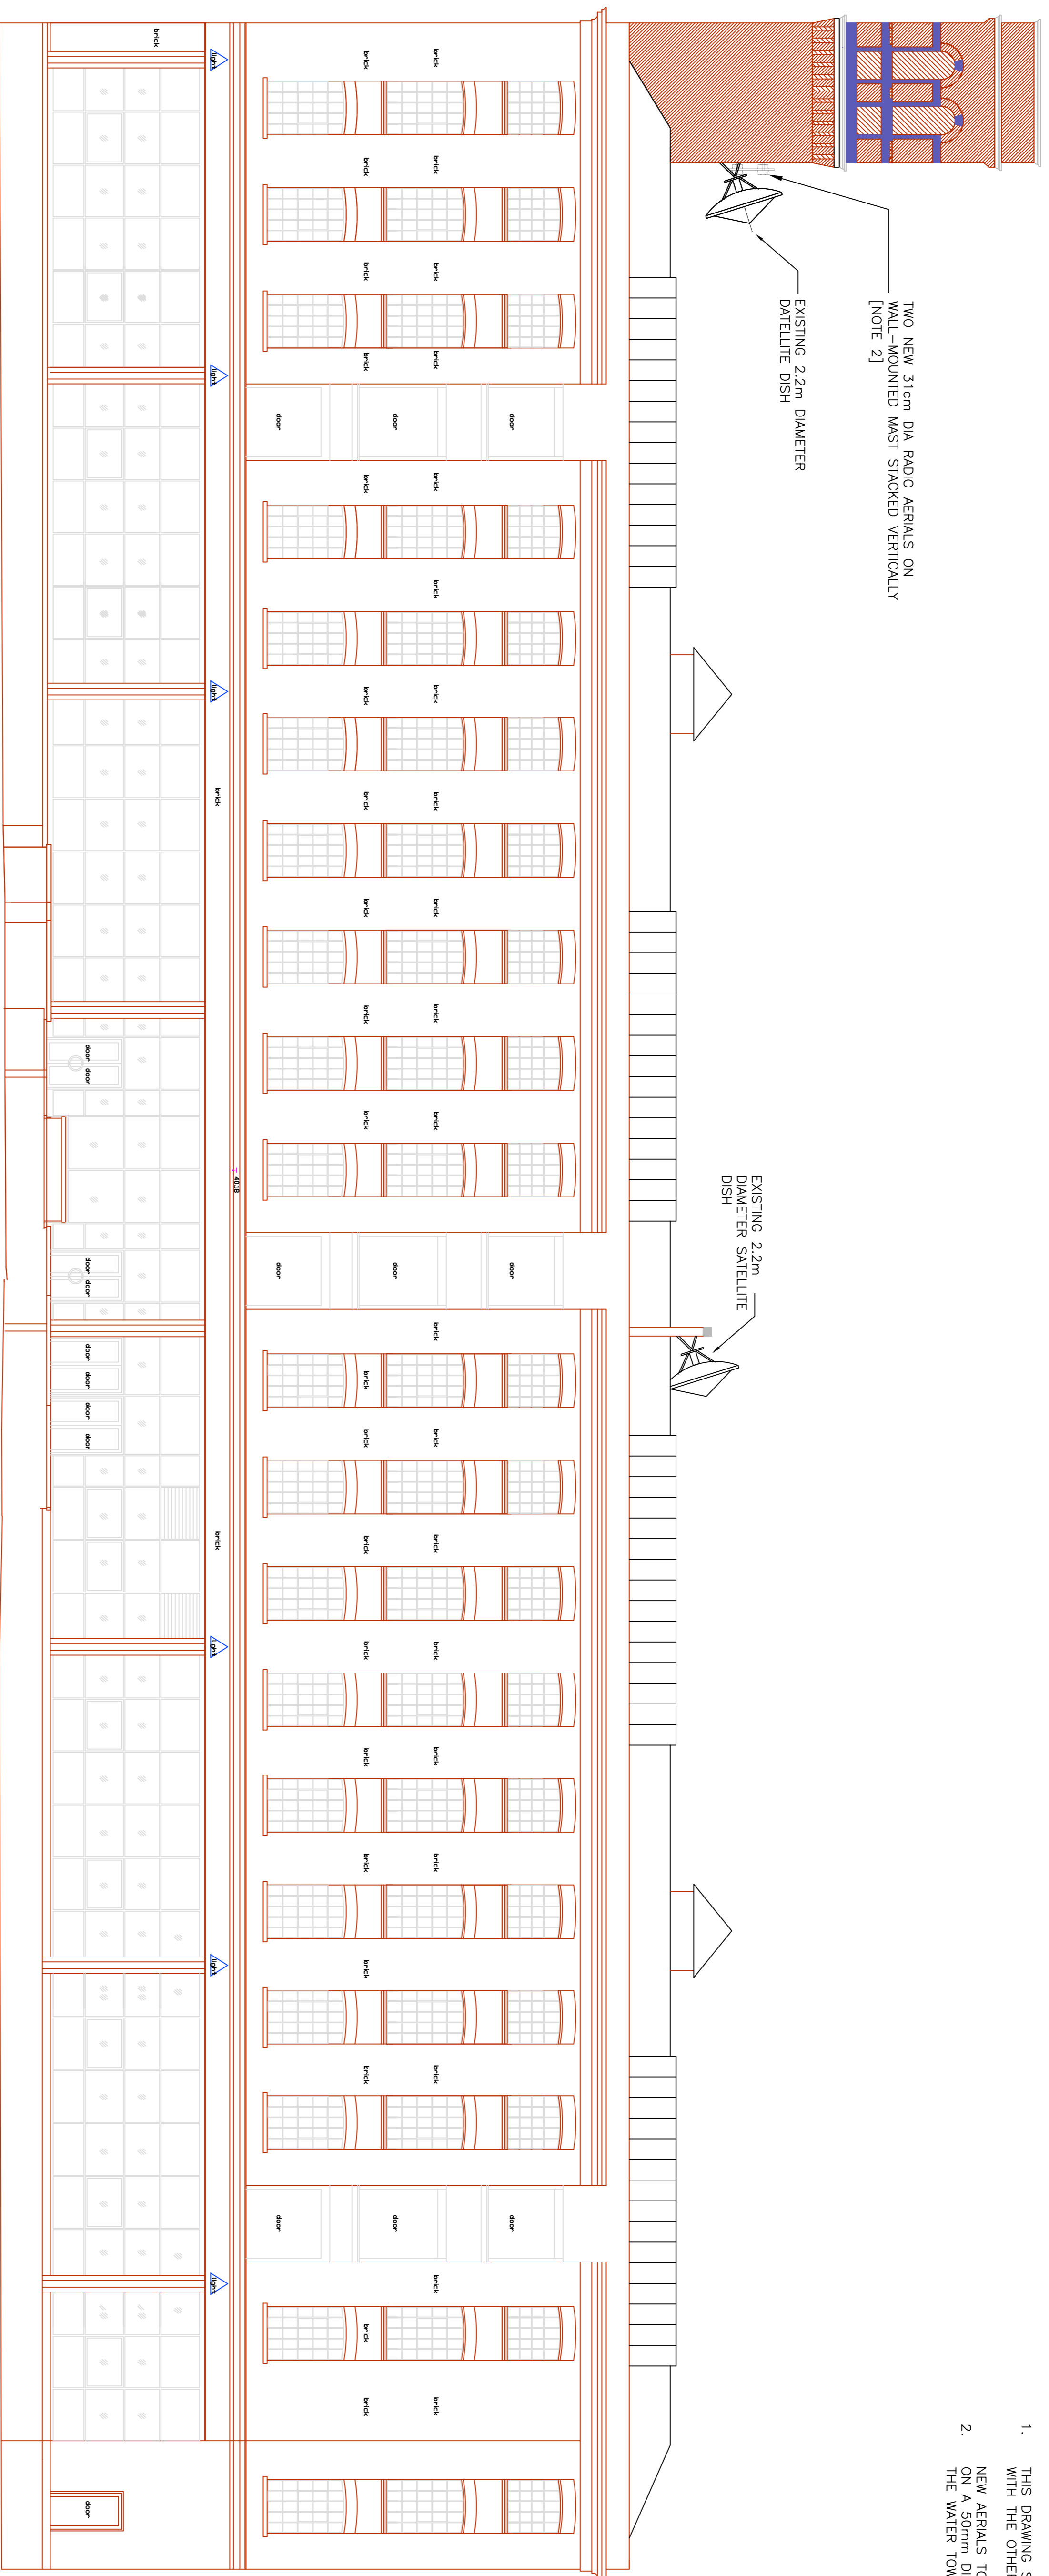

THE INTERCHANGE PROPOSED WEST ELEVATION - VIEW FROM GILBEYS YARD

C		
B	FIRST ISSUE	07.02.16
A	Rev. No.	Revision:
AutocAD Drawing		

SJ Brook
 CONSULTING ENGINEERS
 55 Stratton Heights
 Cirencester
 Gloucestershire
 GL7 2RN
 Tel: 01285 657158
 Fax: 01285 657158
 e-mail : steve.brook@sjbrook.com

Job
 THE INTERCHANGE, CAMDEN
 NEW ROOF RADIO AERIAL
Client
 STANLEY SIDINGS LTD
 LONDON, NW1 8QW

Drawing
 PROPOSED WEST ELEVATION
 SHOWING ROOF DISHES
Drawn: SJB
Checked: JCB
Scale: 1:100
Date: 02.16
Job Number: B16:02
Drawing Number: PL07.A