


NOTES

DO NOT SCALE FROM THIS DRAWING

PLANNING

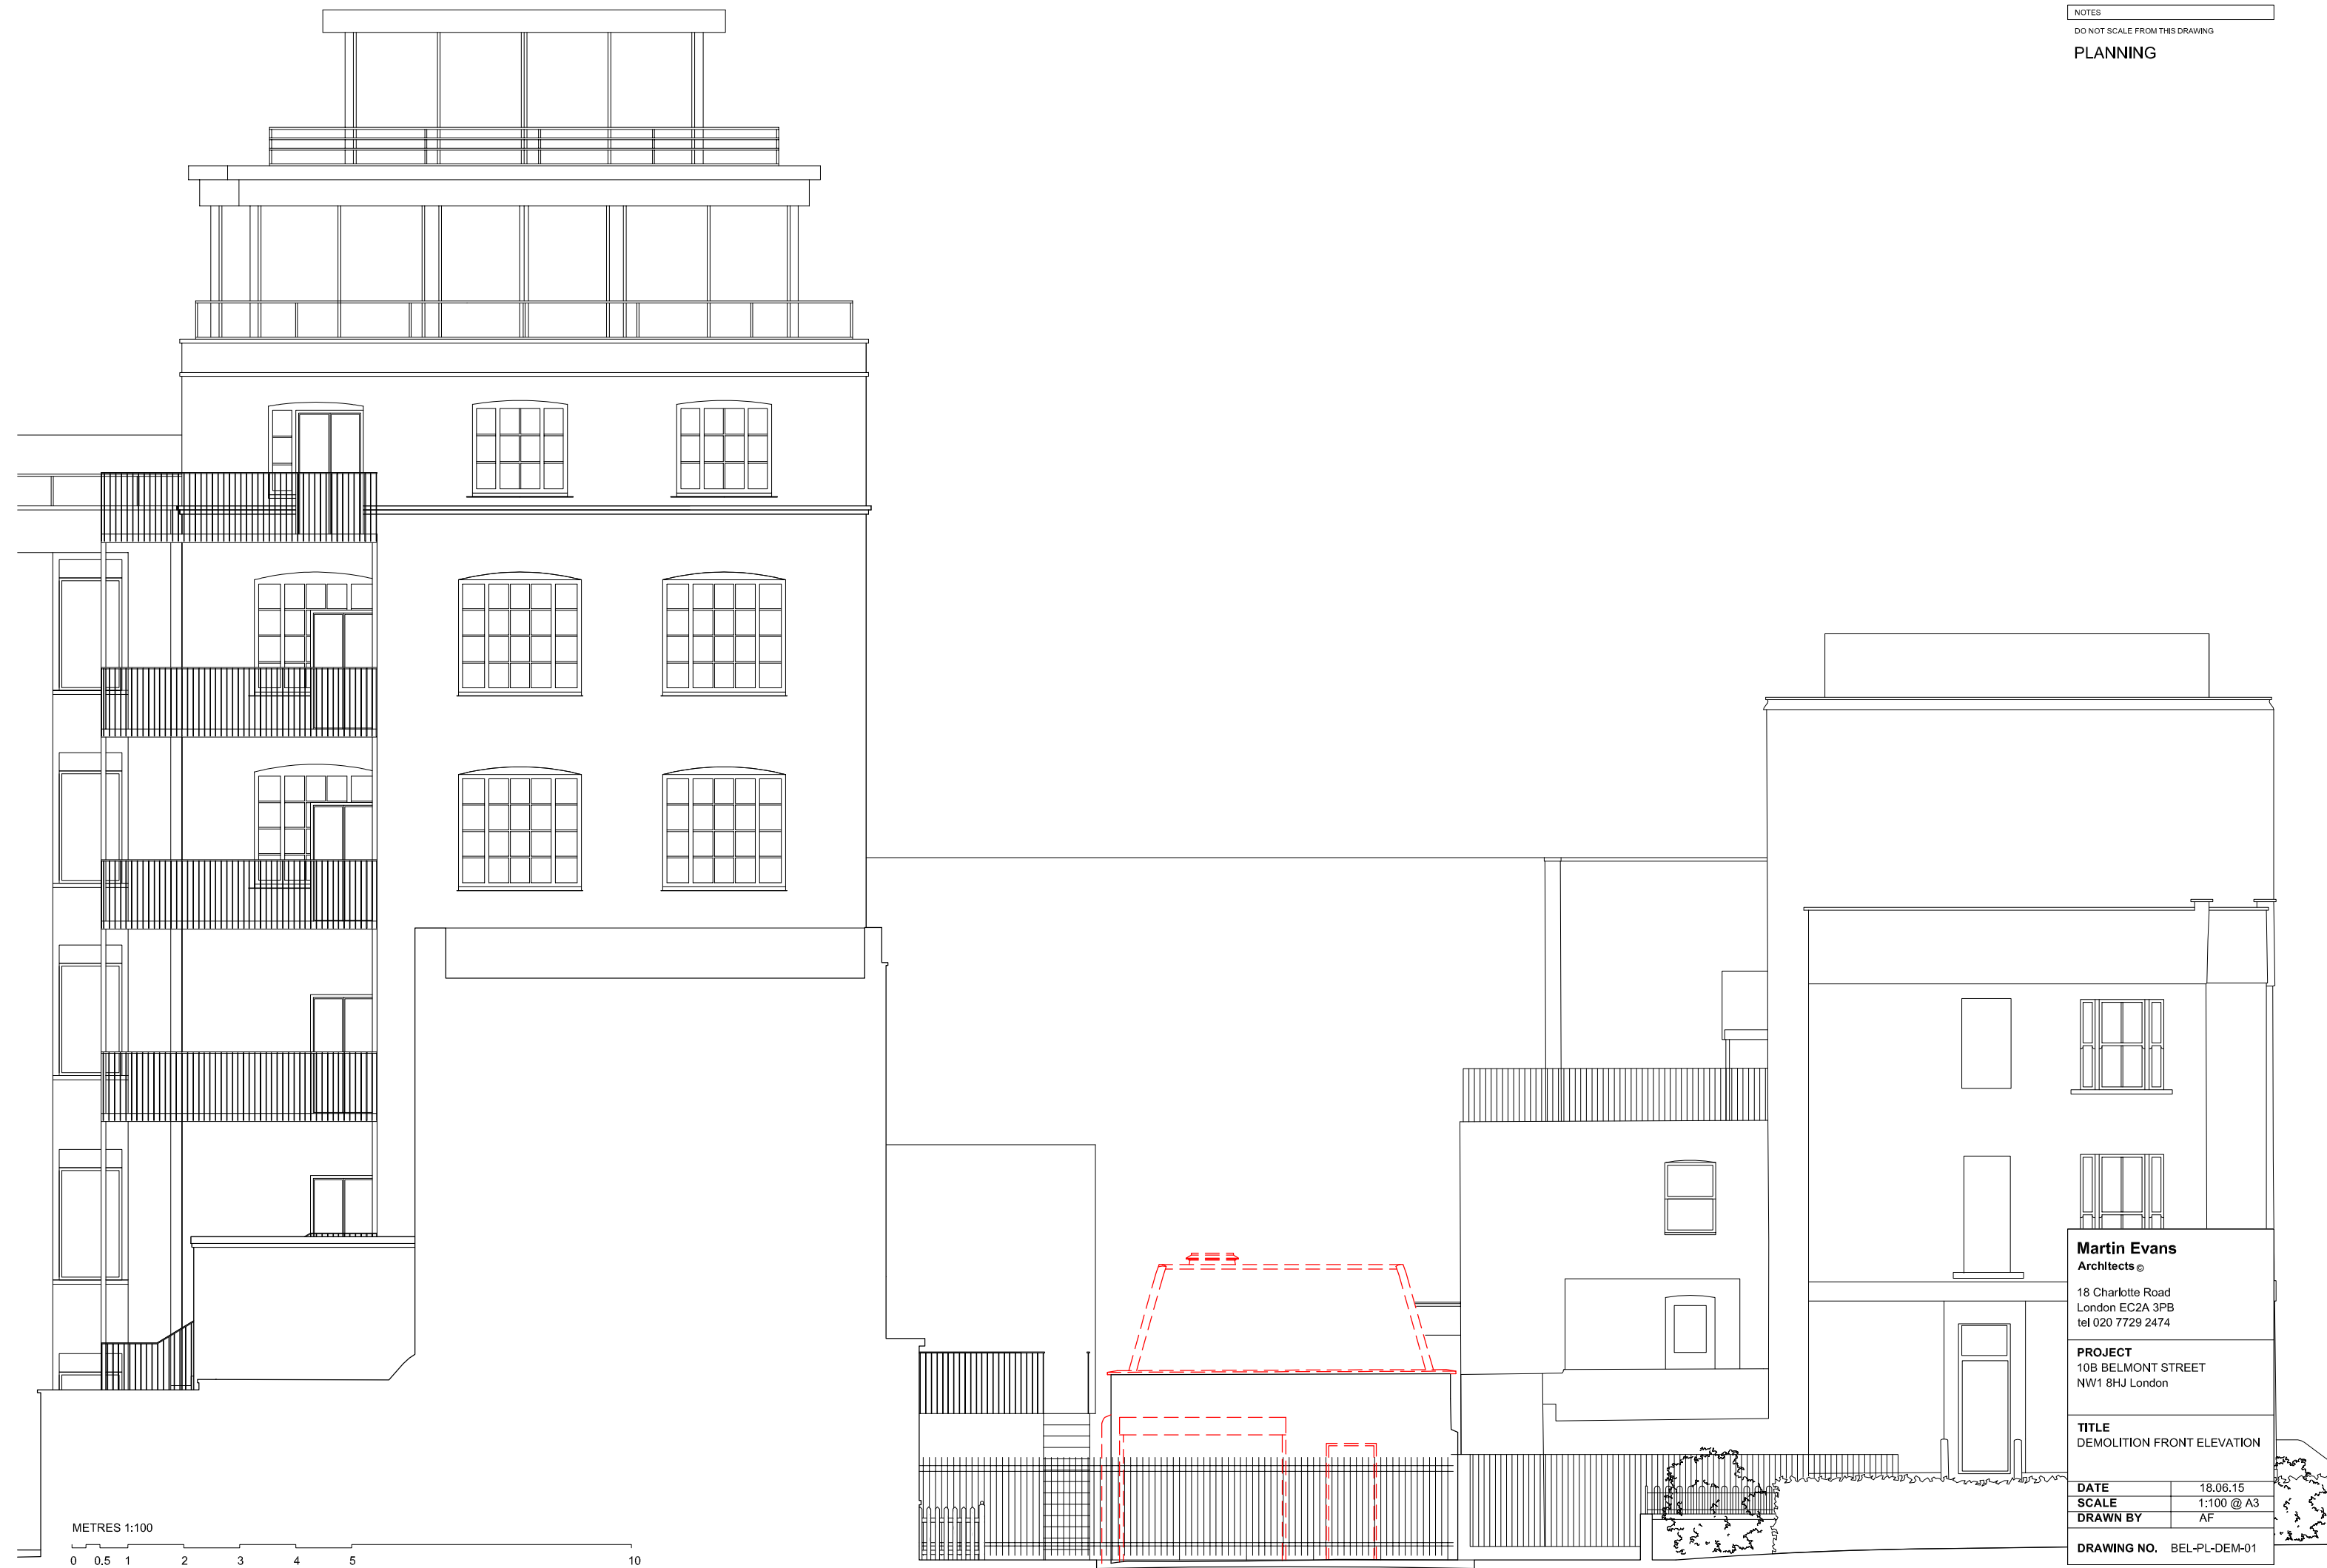

METRES 1:100
0 0.5 1 2 3 4 5 10

Martin Evans
Architects ©
18 Charlotte Road
London EC2A 3PB
tel 020 7729 2474

PROJECT
10B BELMONT STREET
NW1 8HJ London

TITLE
DEMOLITION FRONT ELEVATION

DATE	18.06.15
SCALE	1:100 @ A3
DRAWN BY	AF
DRAWING NO.	BEL-PL-DEM-01