
 
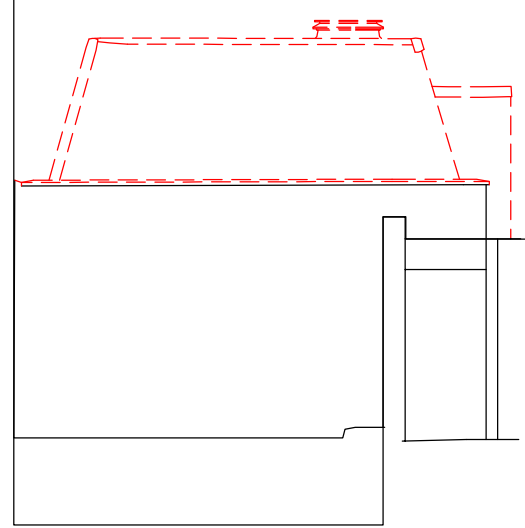
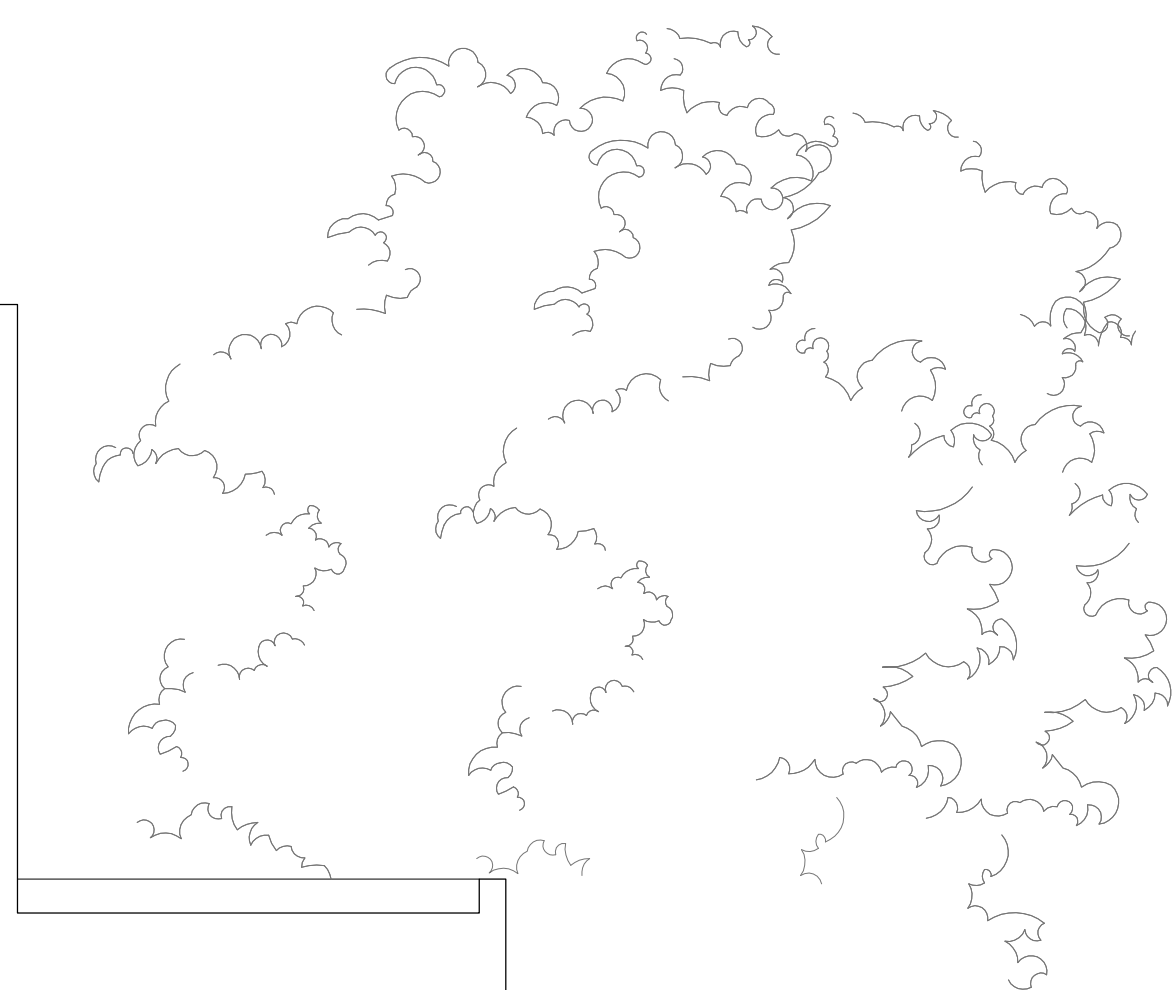


NOTES

DO NOT SCALE FROM THIS DRAWING

PLANNING

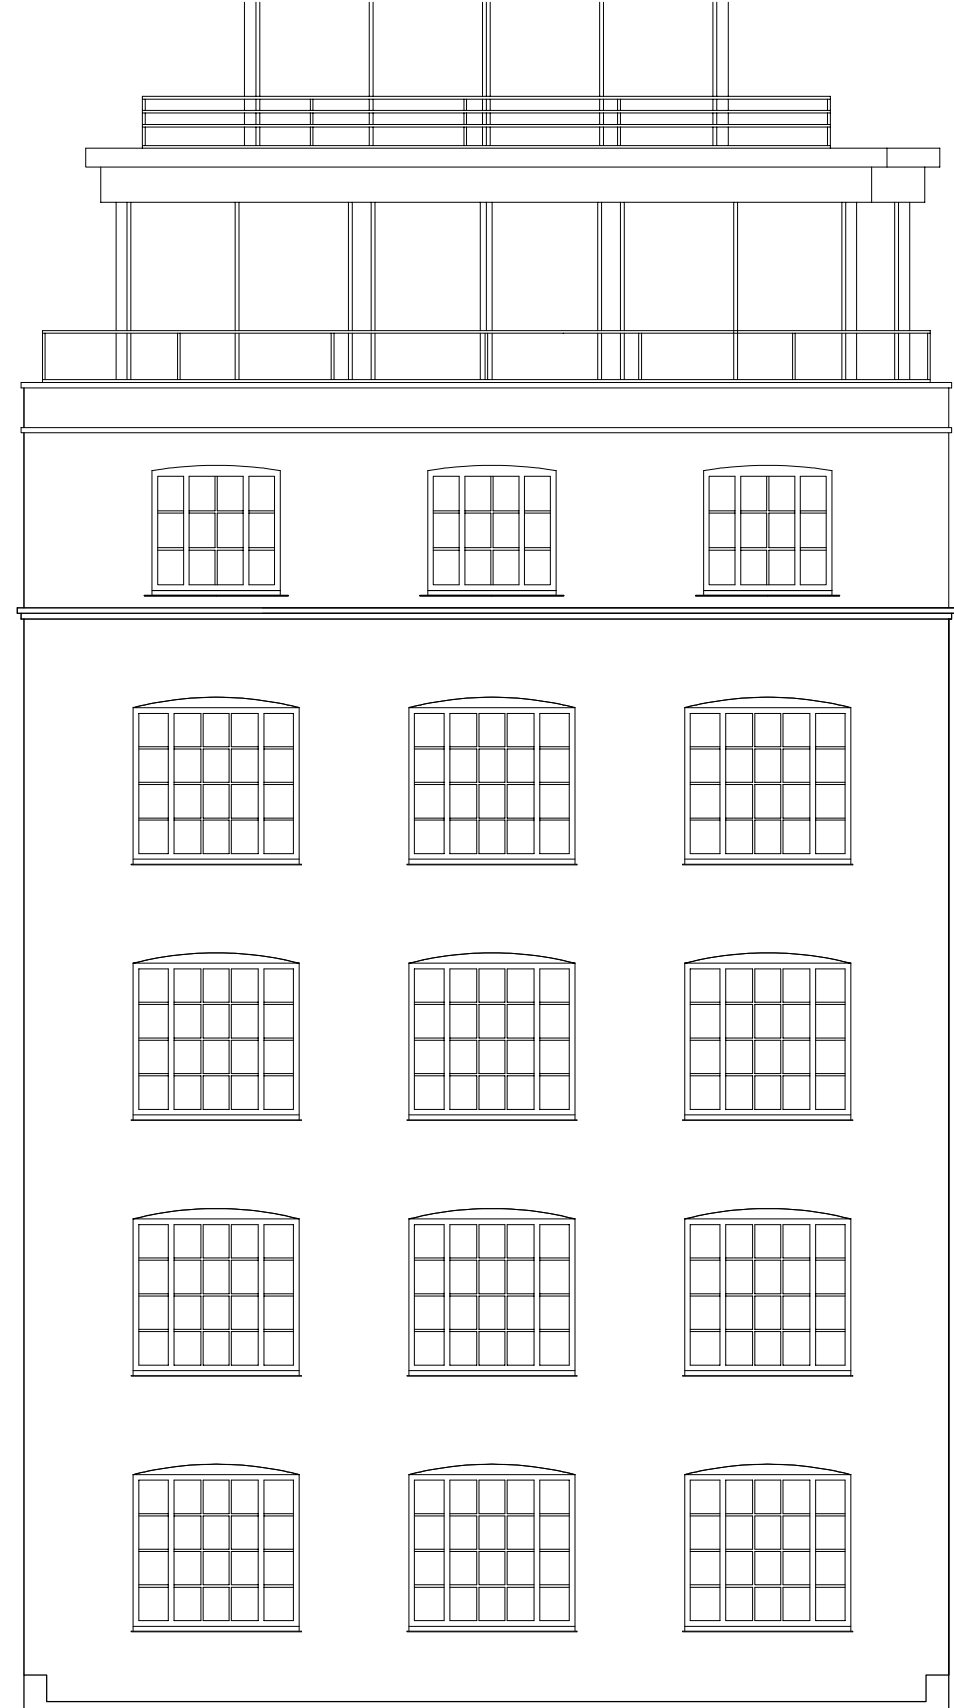

Martin Evans Architects ©	
18 Charlotte Road London EC2A 3PB tel 020 7729 2474	
PROJECT 10B BELMONT STREET NW1 8HJ London	
TITLE DEMOLITION SOUTH ELEVATION	
DATE	18.06.15
SCALE	1:100 @ A3
DRAWN BY	AF
DRAWING NO.	BEL-PL-EX-04