


NOTES  
DO NOT SCALE FROM THIS DRAWING

**EXISTING**

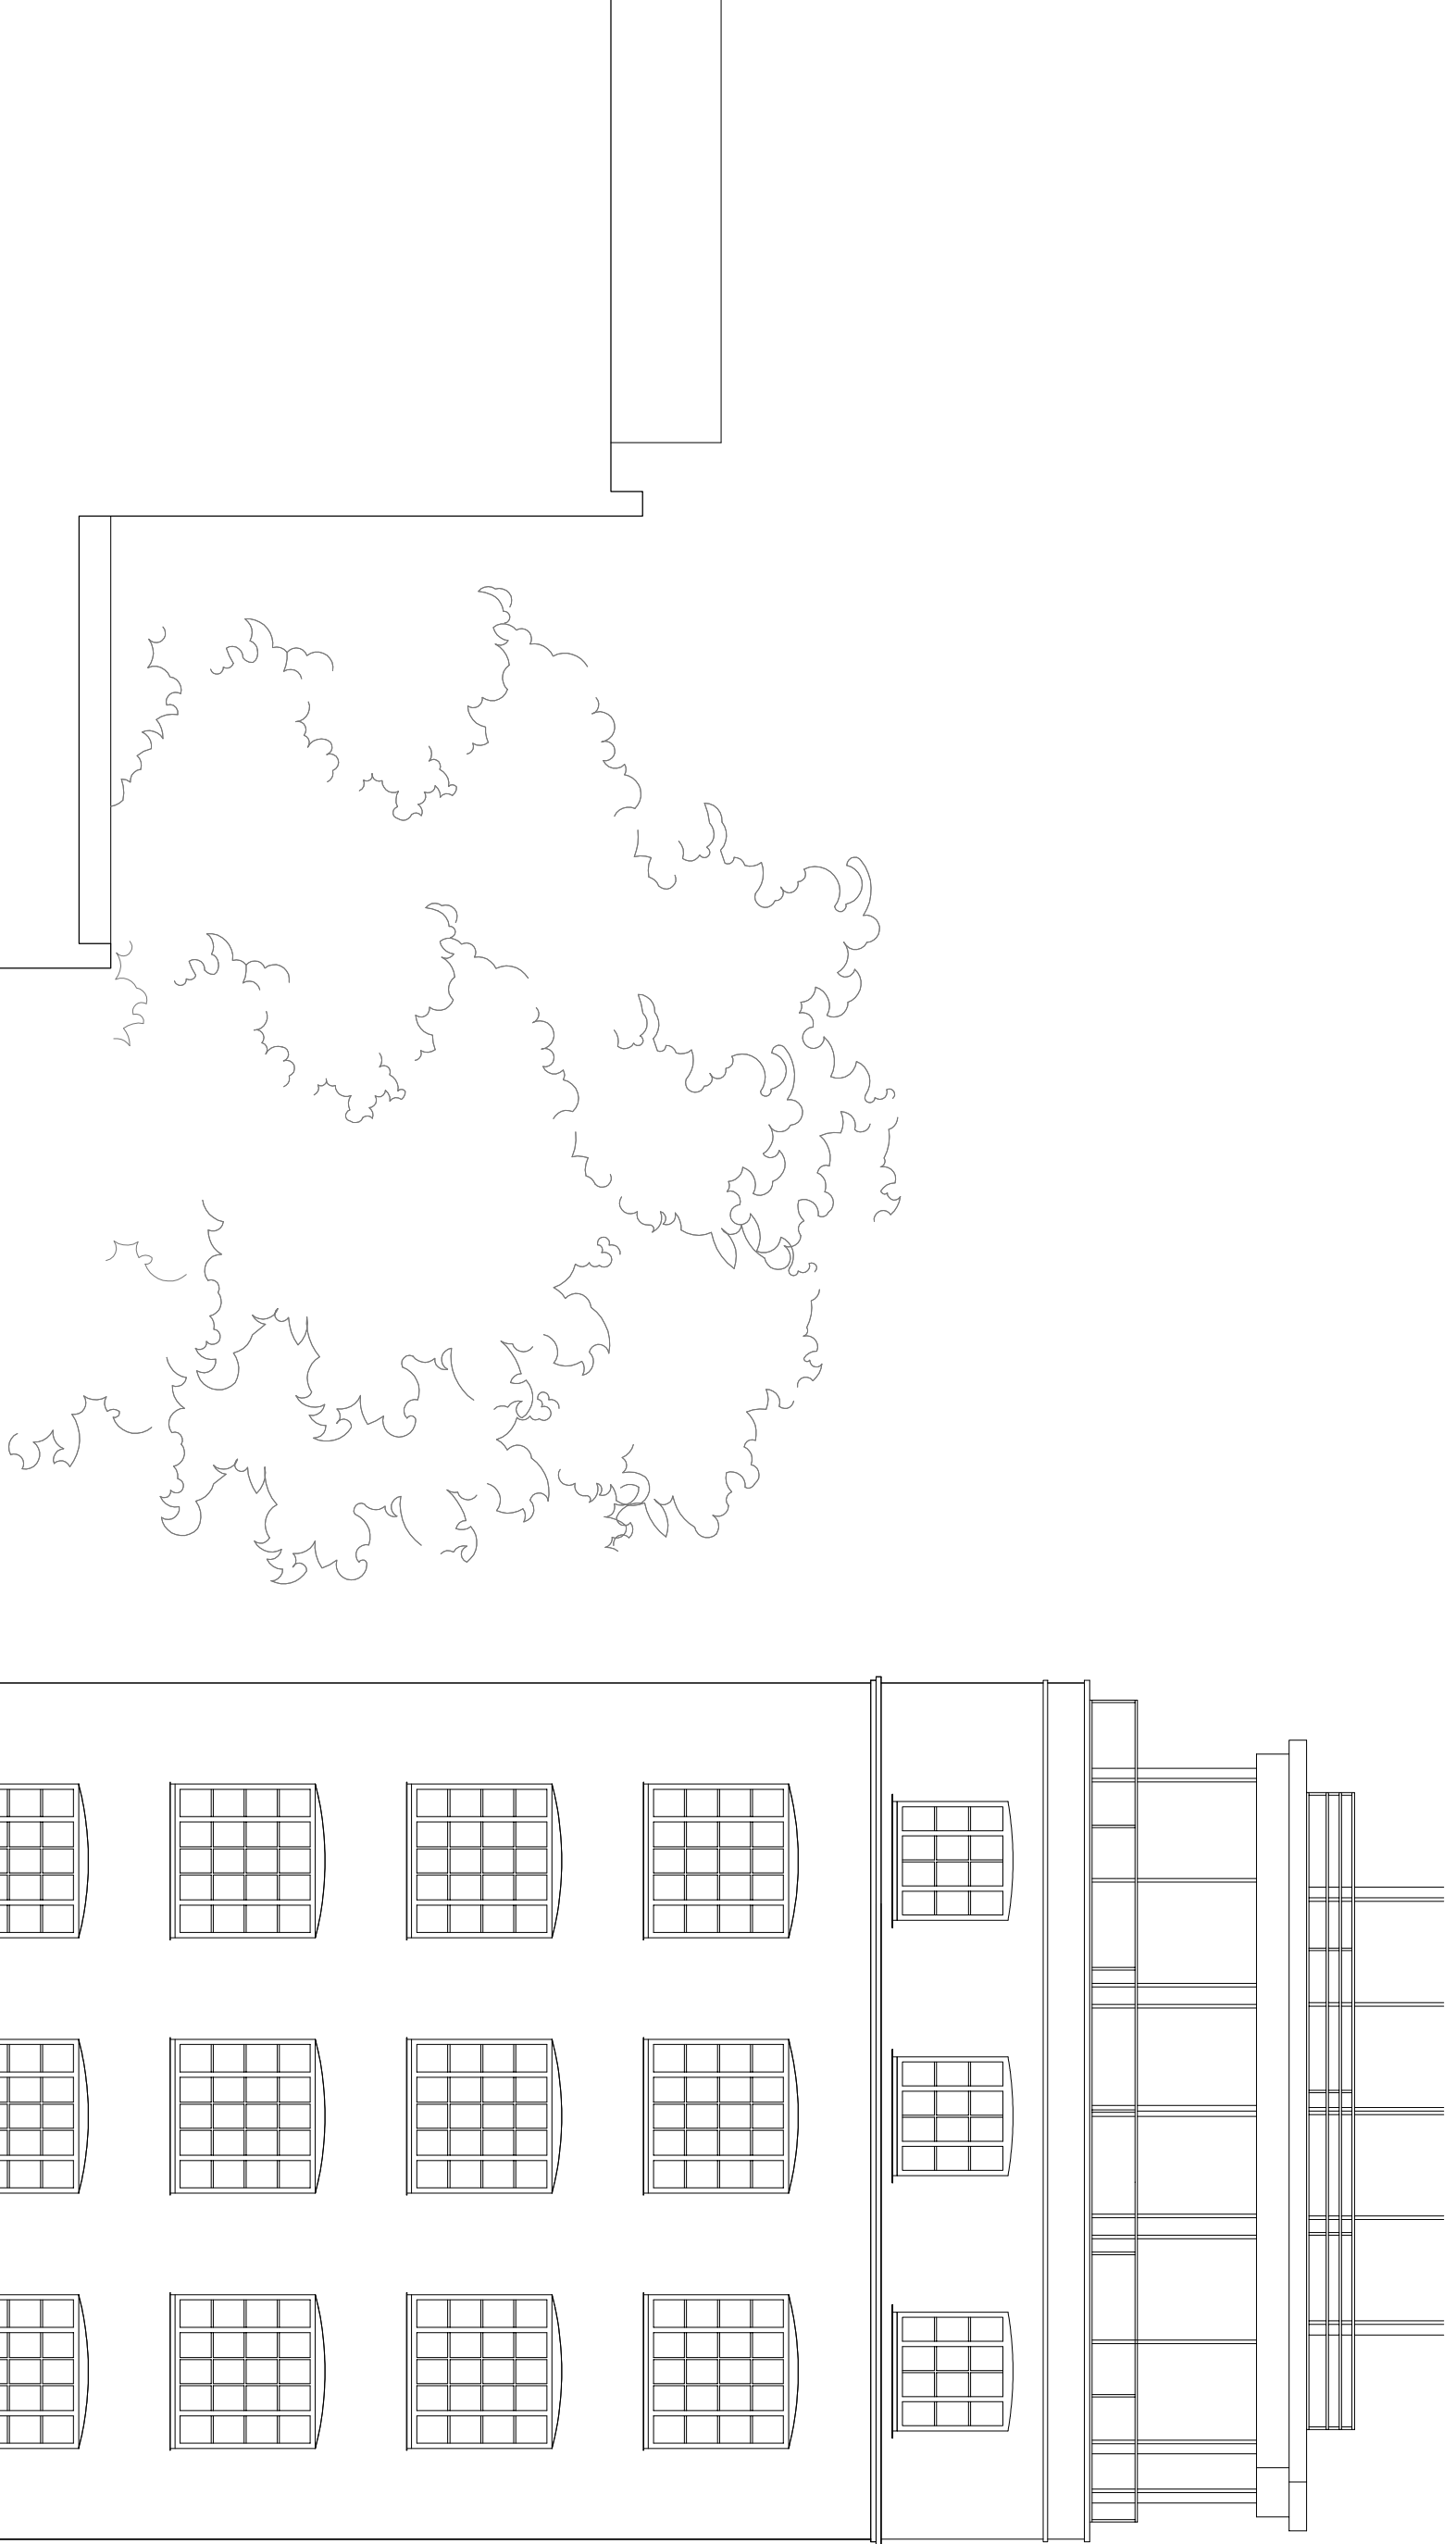

METRES 1:100  
0 0.5 1 2 3 4 5 10

Rev A Scale Bar added 14.03.2016 & Project name changed to 108	
<b>Martin Evans</b> Architects®	
18 Charlotte Road London EC2A 3PB Tel 020 7729 2474	
<b>PROJECT</b> 108 BELMONT STREET NW1 8HJ London	
<b>TITLE</b> EXISTING SOUTH ELEVATION	
<b>DATE</b>	18.06.15
<b>SCALE</b>	1:100 @ A3
<b>DRAWN BY</b>	AF
<b>DRAWING NO.</b>	BEL-PL-EX-004