


Belmont Street

METRES 1:100
0 0.5 1 2 3 4 5 10

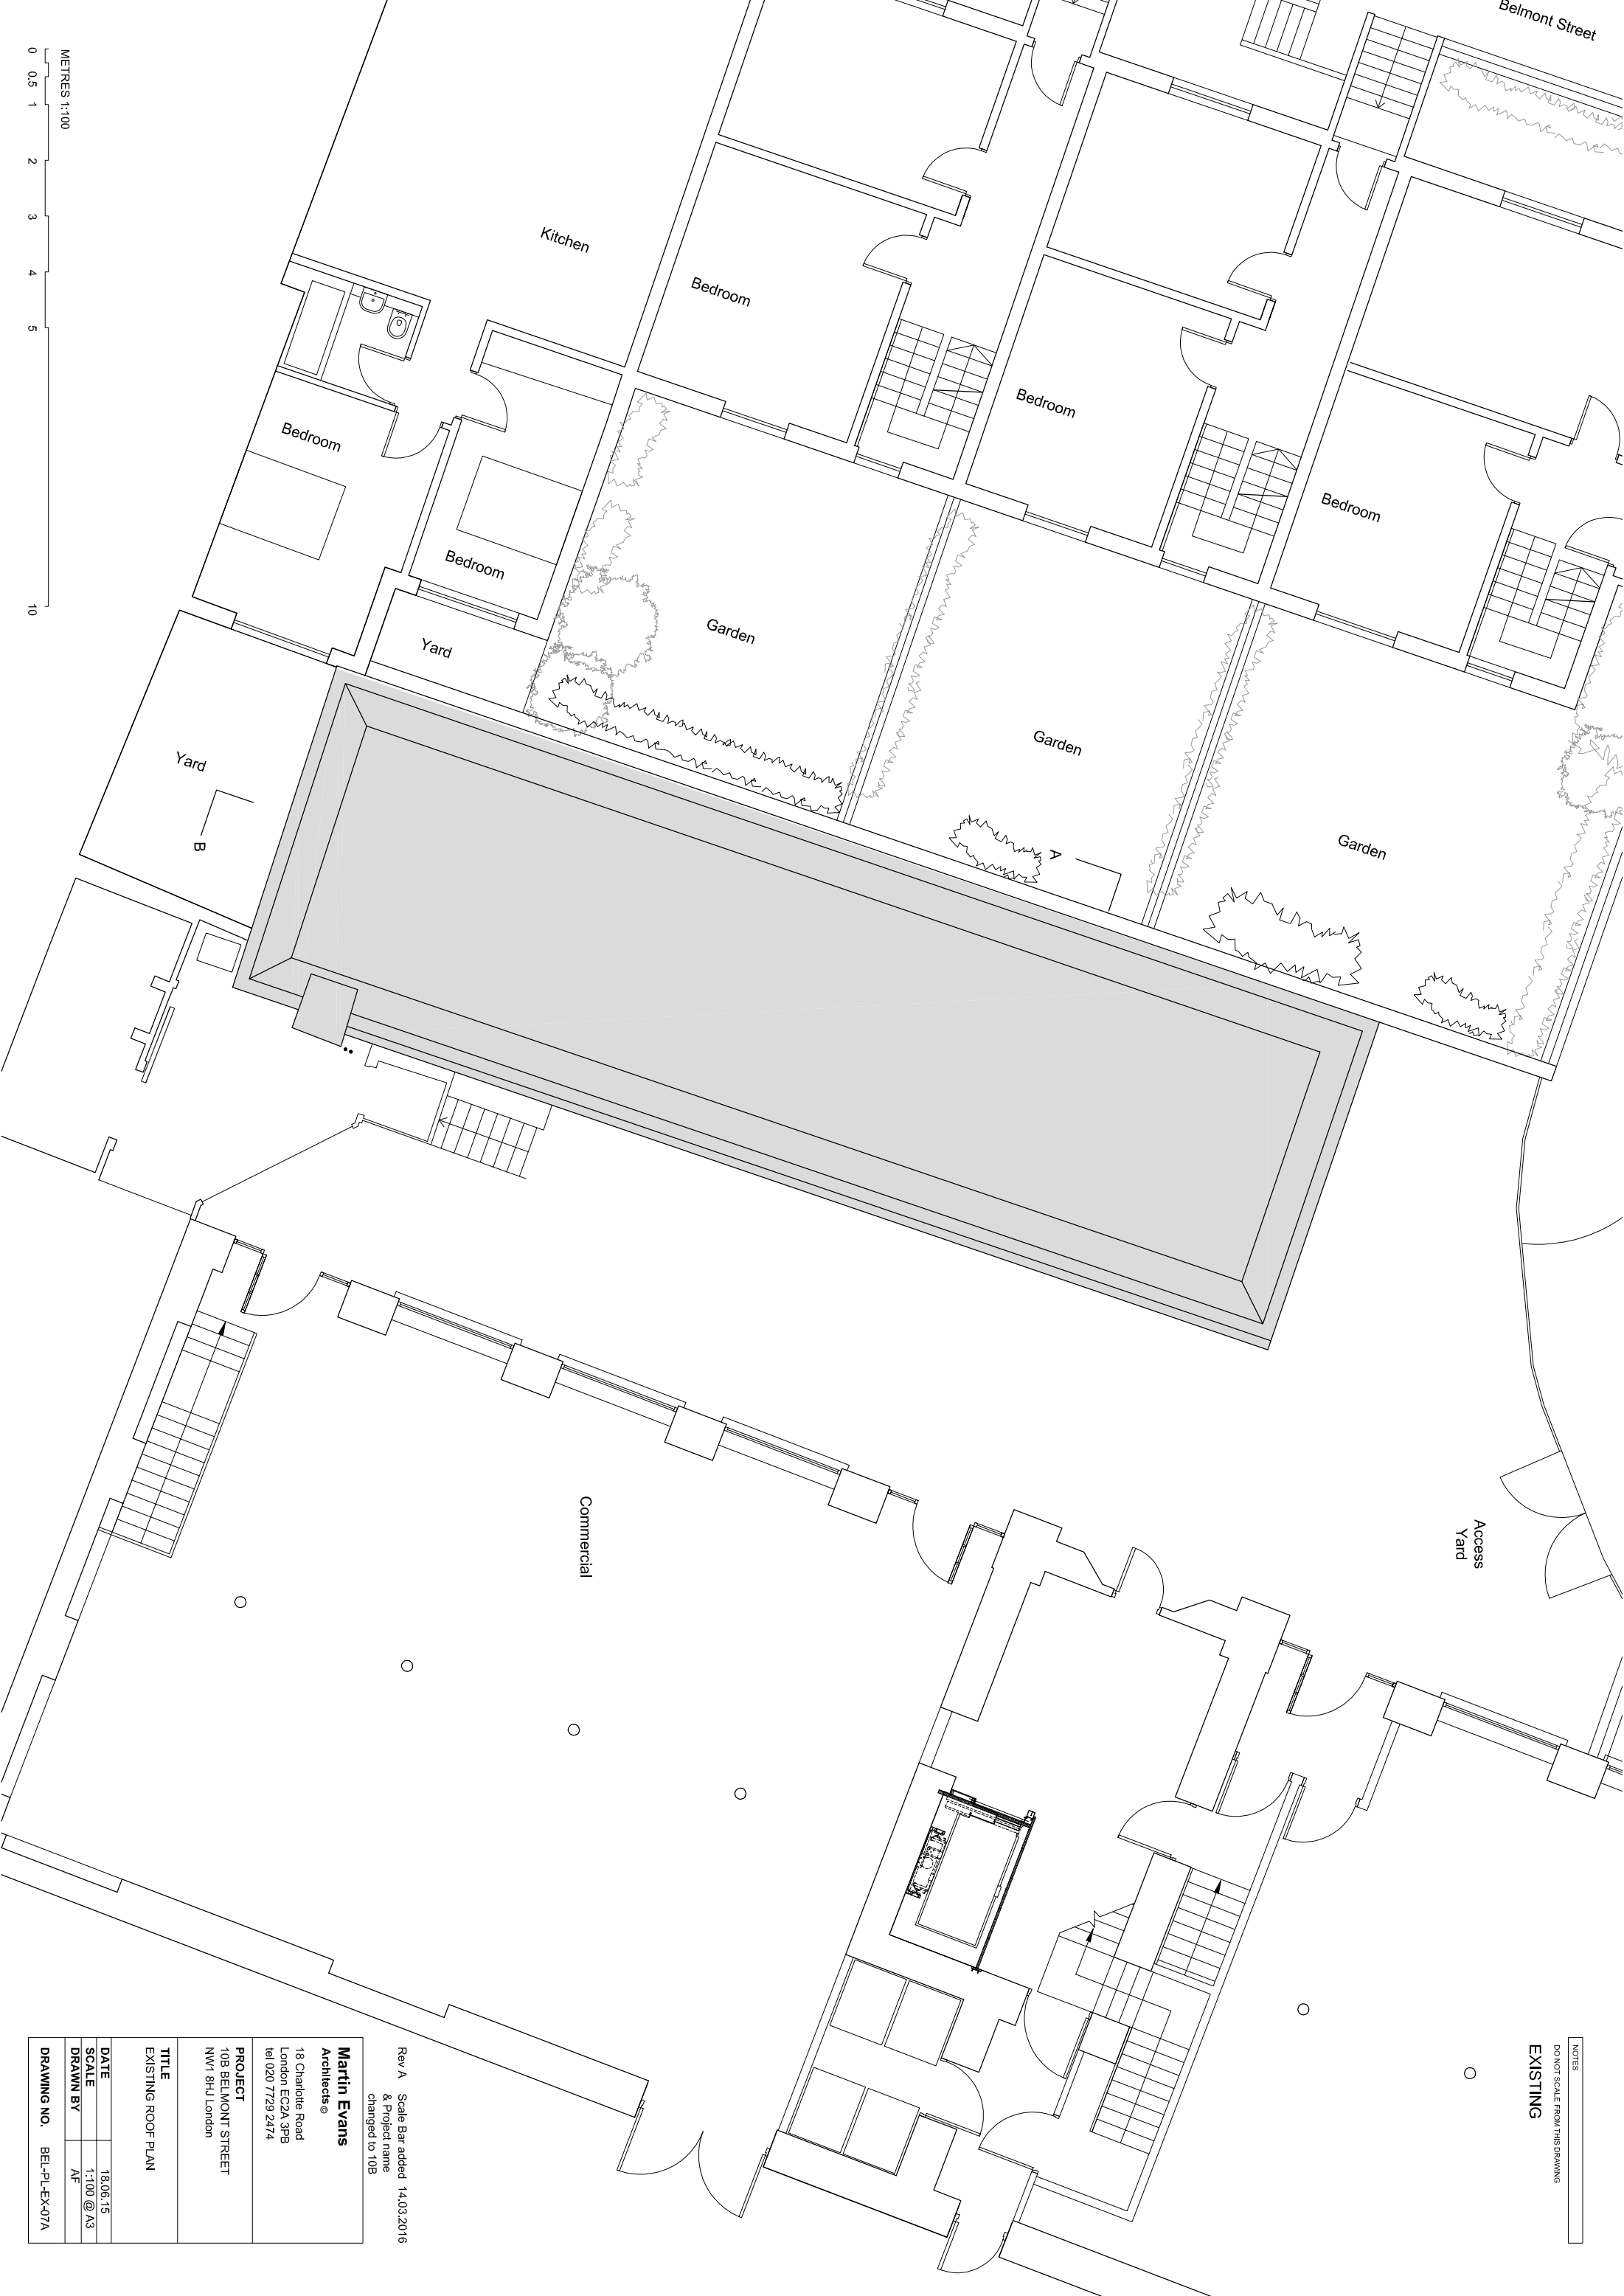

NOTES
DO NOT SCALE FROM THIS DRAWING
EXISTING

Rev A Scale Bar added 14.03.2016
& Project name
changed to 108

Martin Evans
Architects ©
13 Charlotte Road
London EC2A 3PB
Tel 020 7729 2474

PROJECT
108 BELMONT STREET
NW1 8JU London

TITLE
EXISTING ROOF PLAN

DATE	18.06.15
SCALE	1:100 @ A3
DRAWN BY	AF
DRAWING NO.	BEL-PL-EX-07A