



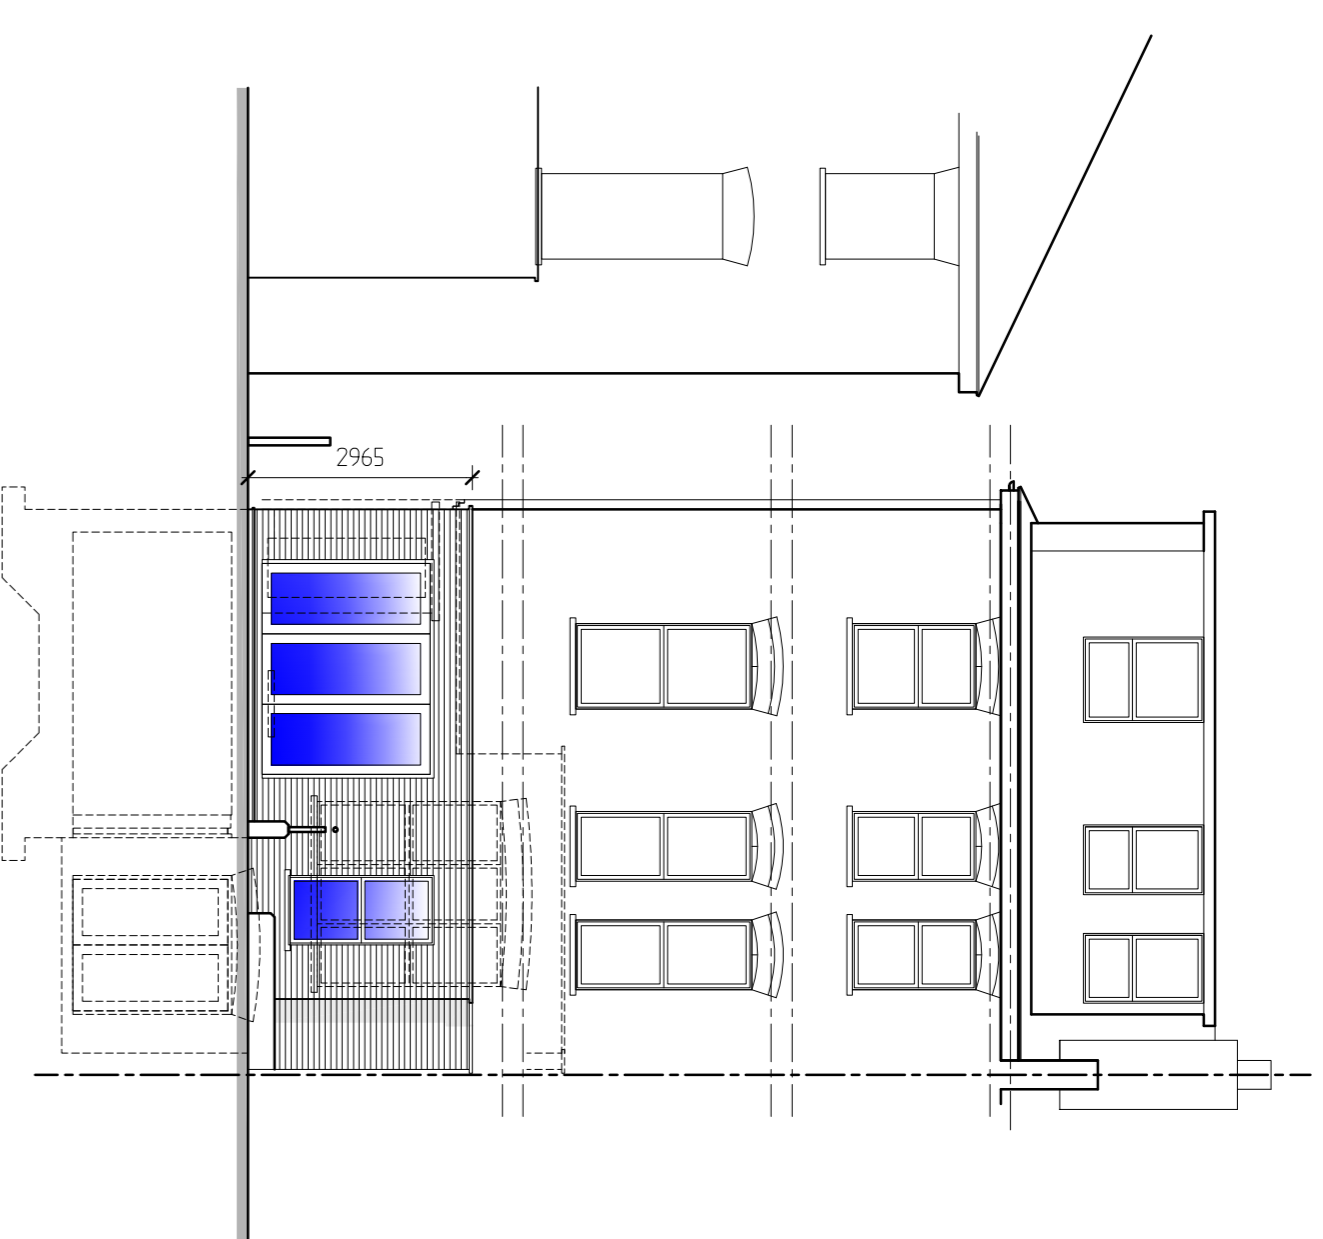


Front Elevation



Rear Elevation

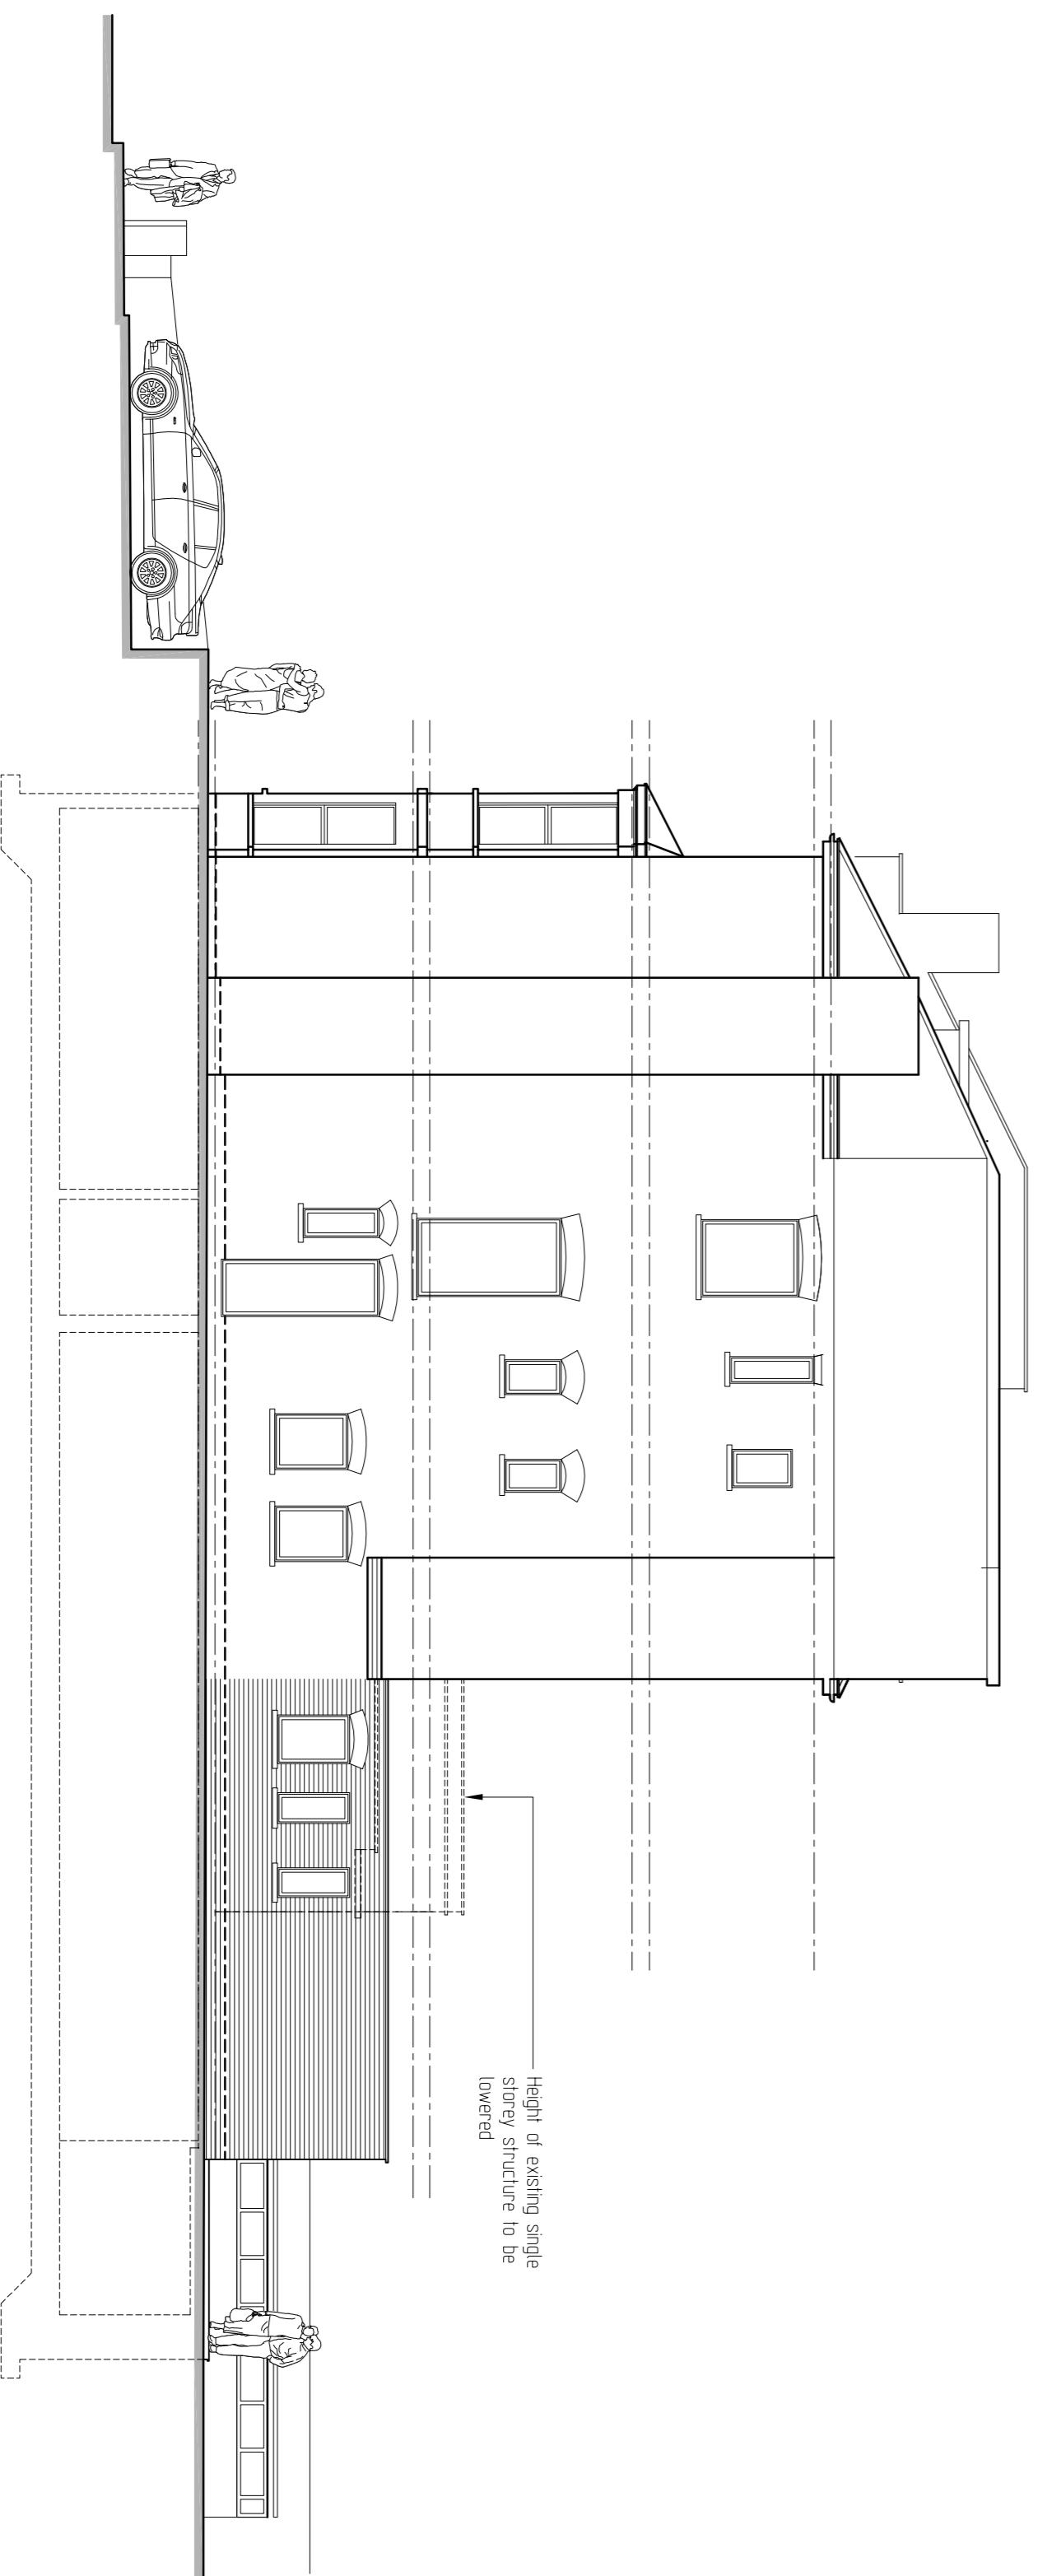

Side Elevation

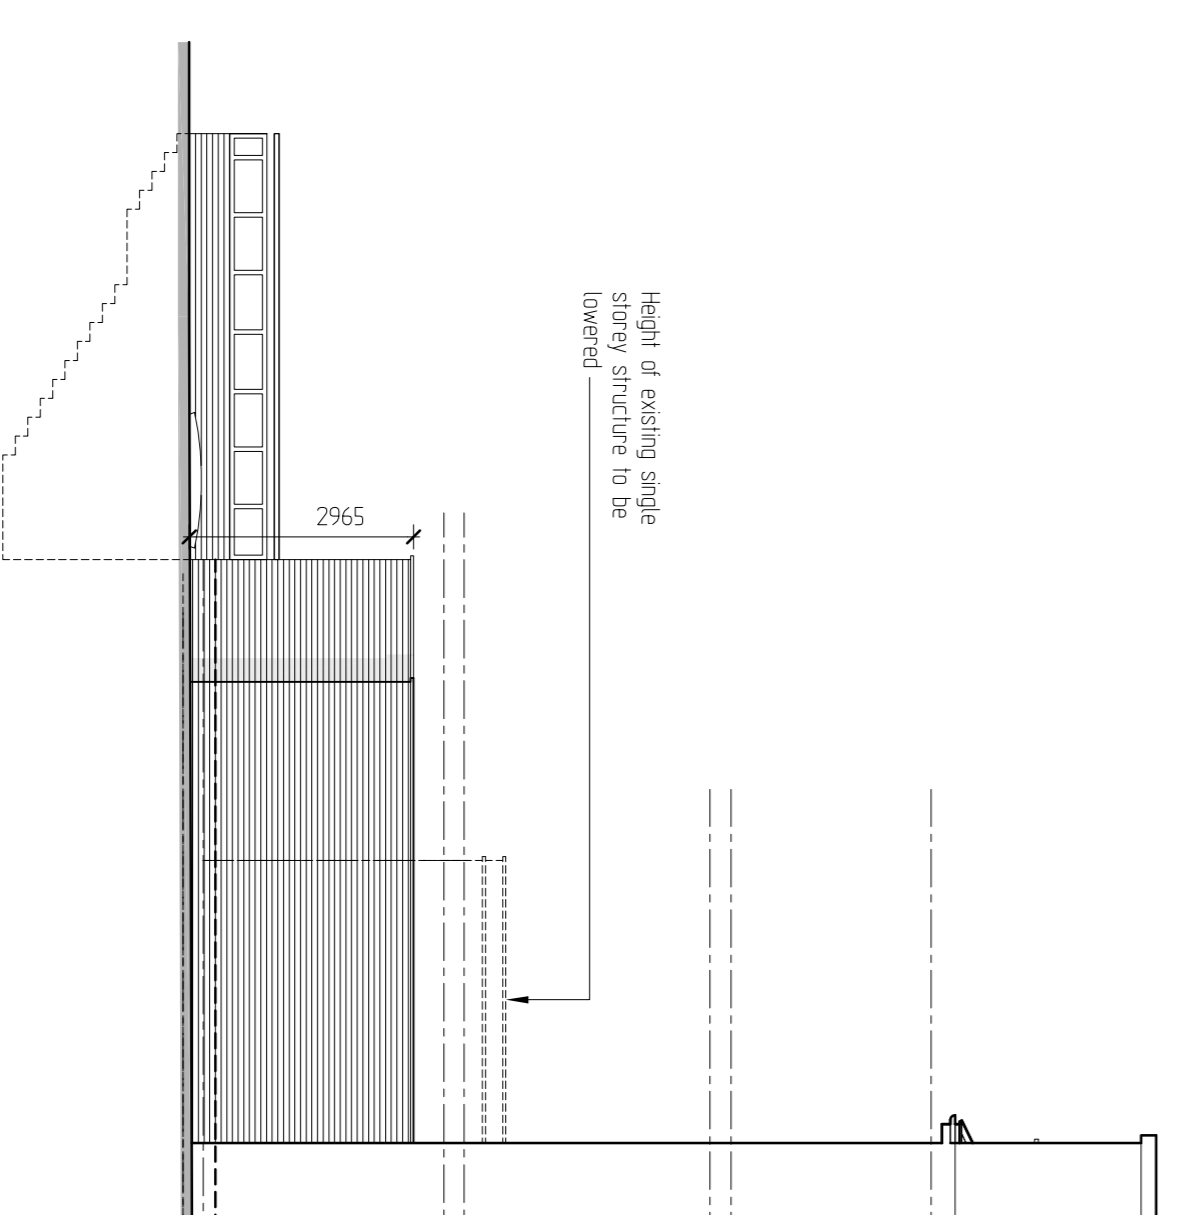

Side (Inner) Elevation

Rev C Planning officers' comments incorporated 23/03/16

Basement Extension to  
81 Fordwych Road West Hampstead  
London  
Project :

Basement Extension  
Scheme Proposal - ELEVATIONS  
Title :

Client :

**Zyntax**  
LIMITED  
Chartered Architects  
8 Arborfield Close, Slough  
Berkshire SL1 2JW  
Tel: 01753 522944  
reception@zyntaxarchitects.com

ZNYTAX LIMITED TRADING AS ZNYTAX CHARTERED ARCHITECTS

Date :	Scale :	Drawing No. :	Revision :
Oct 2015	1:100	31-14-EX23	C