
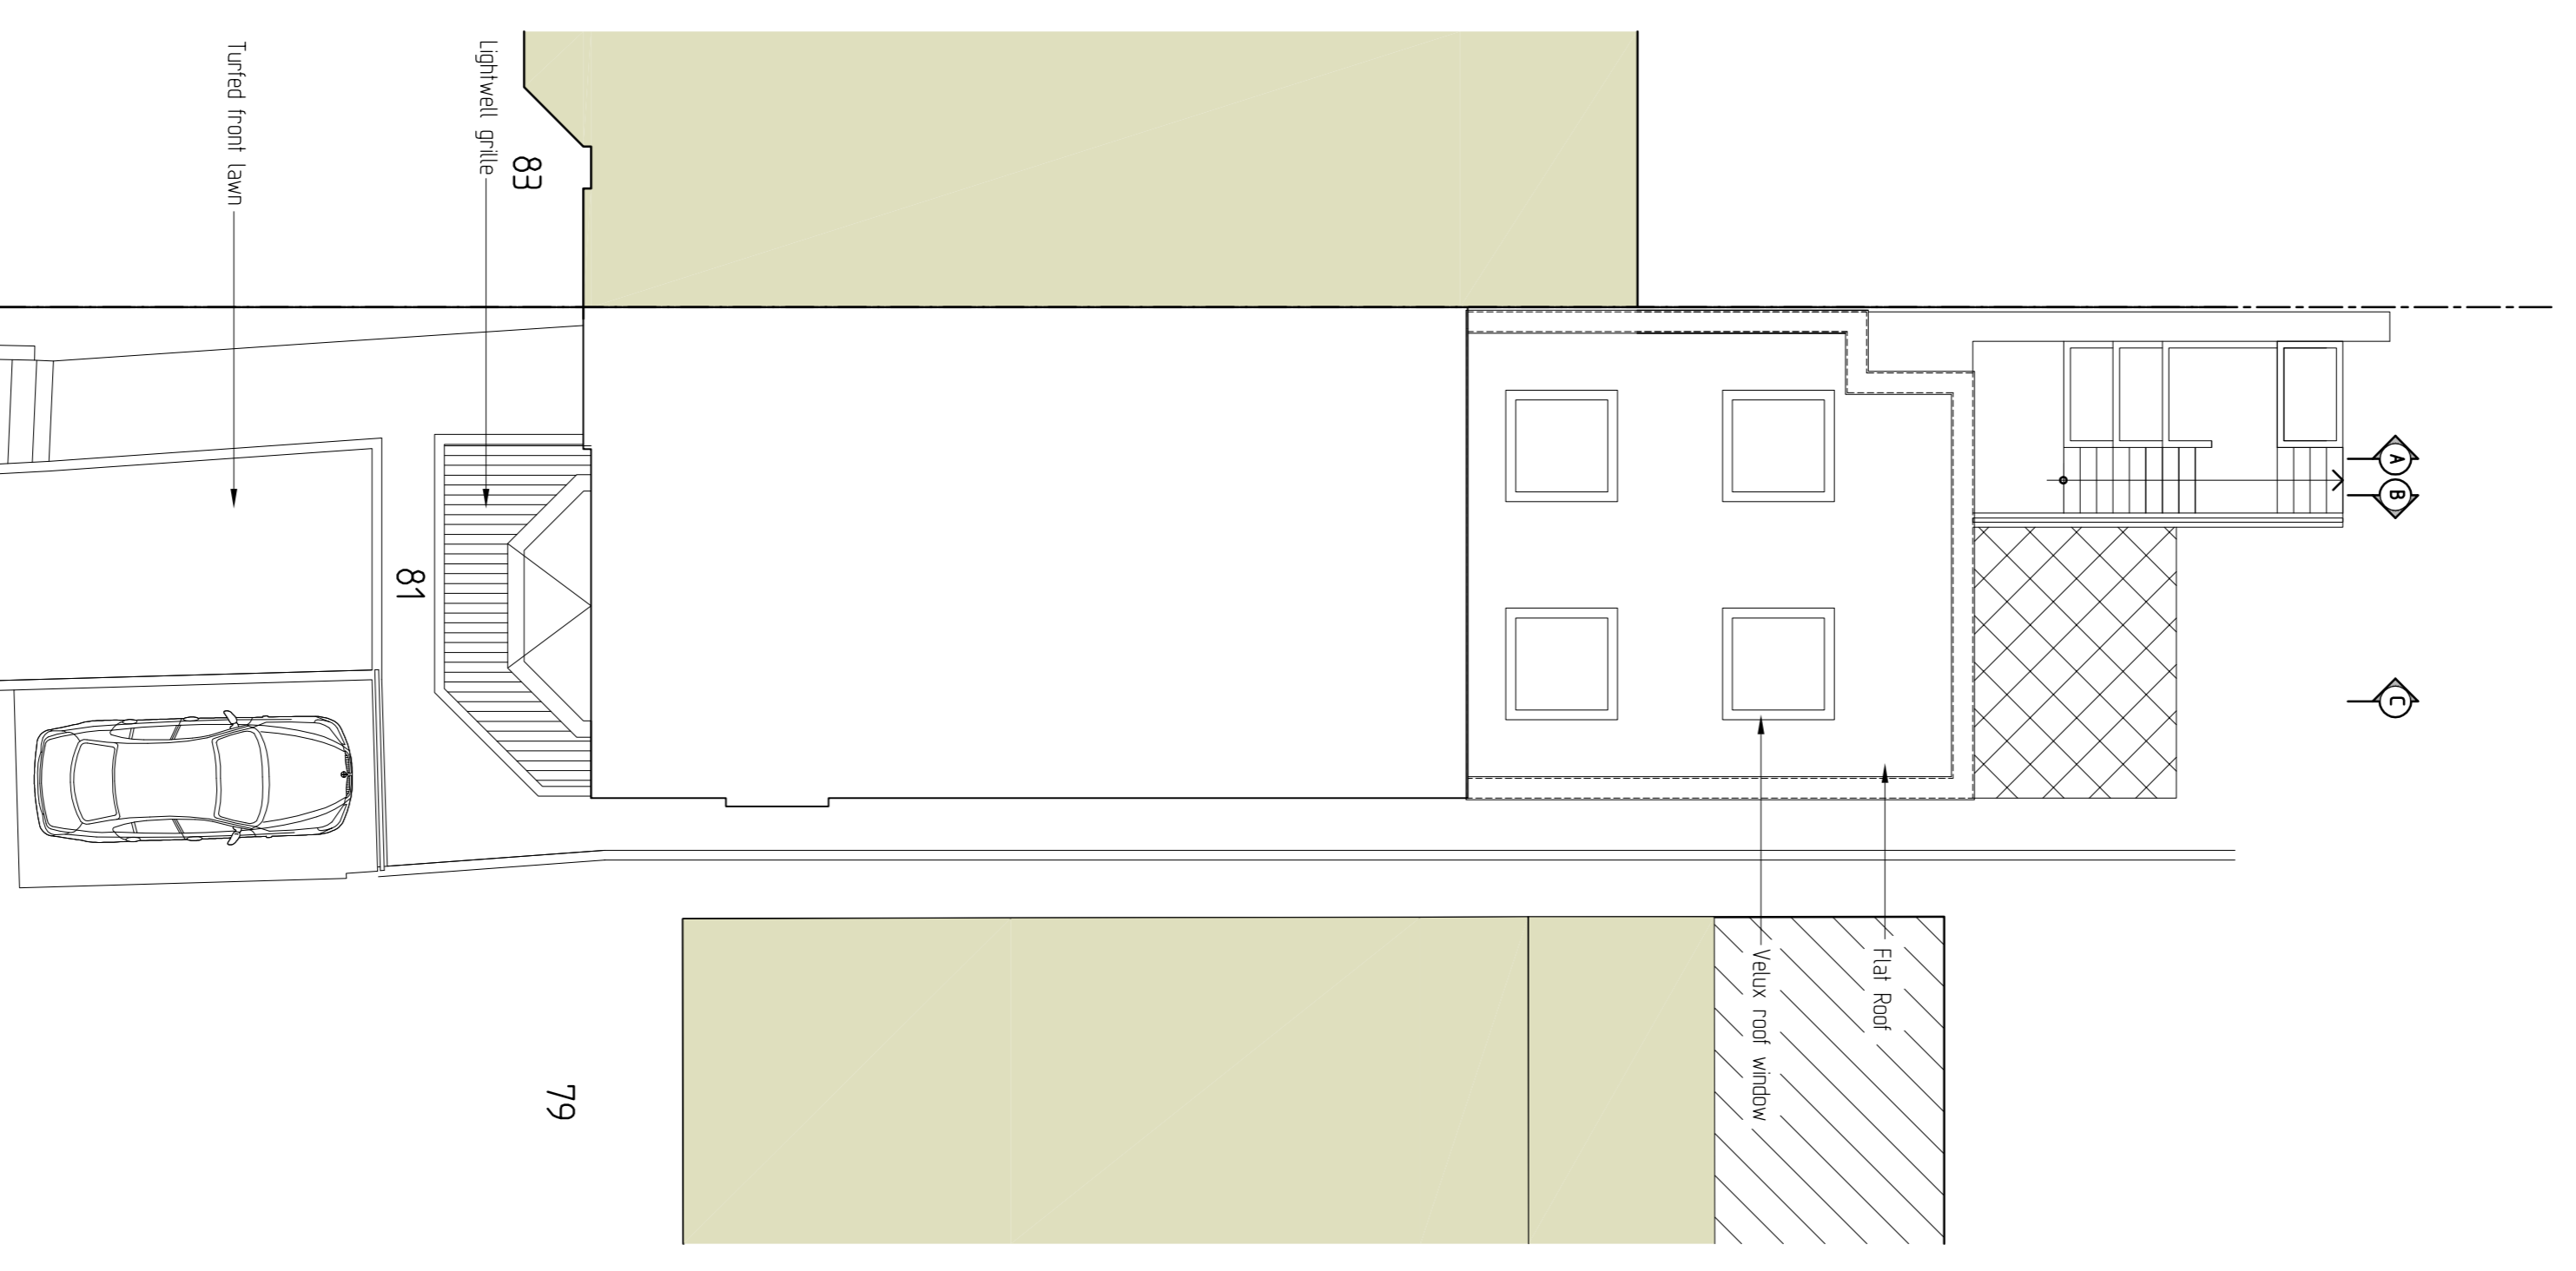
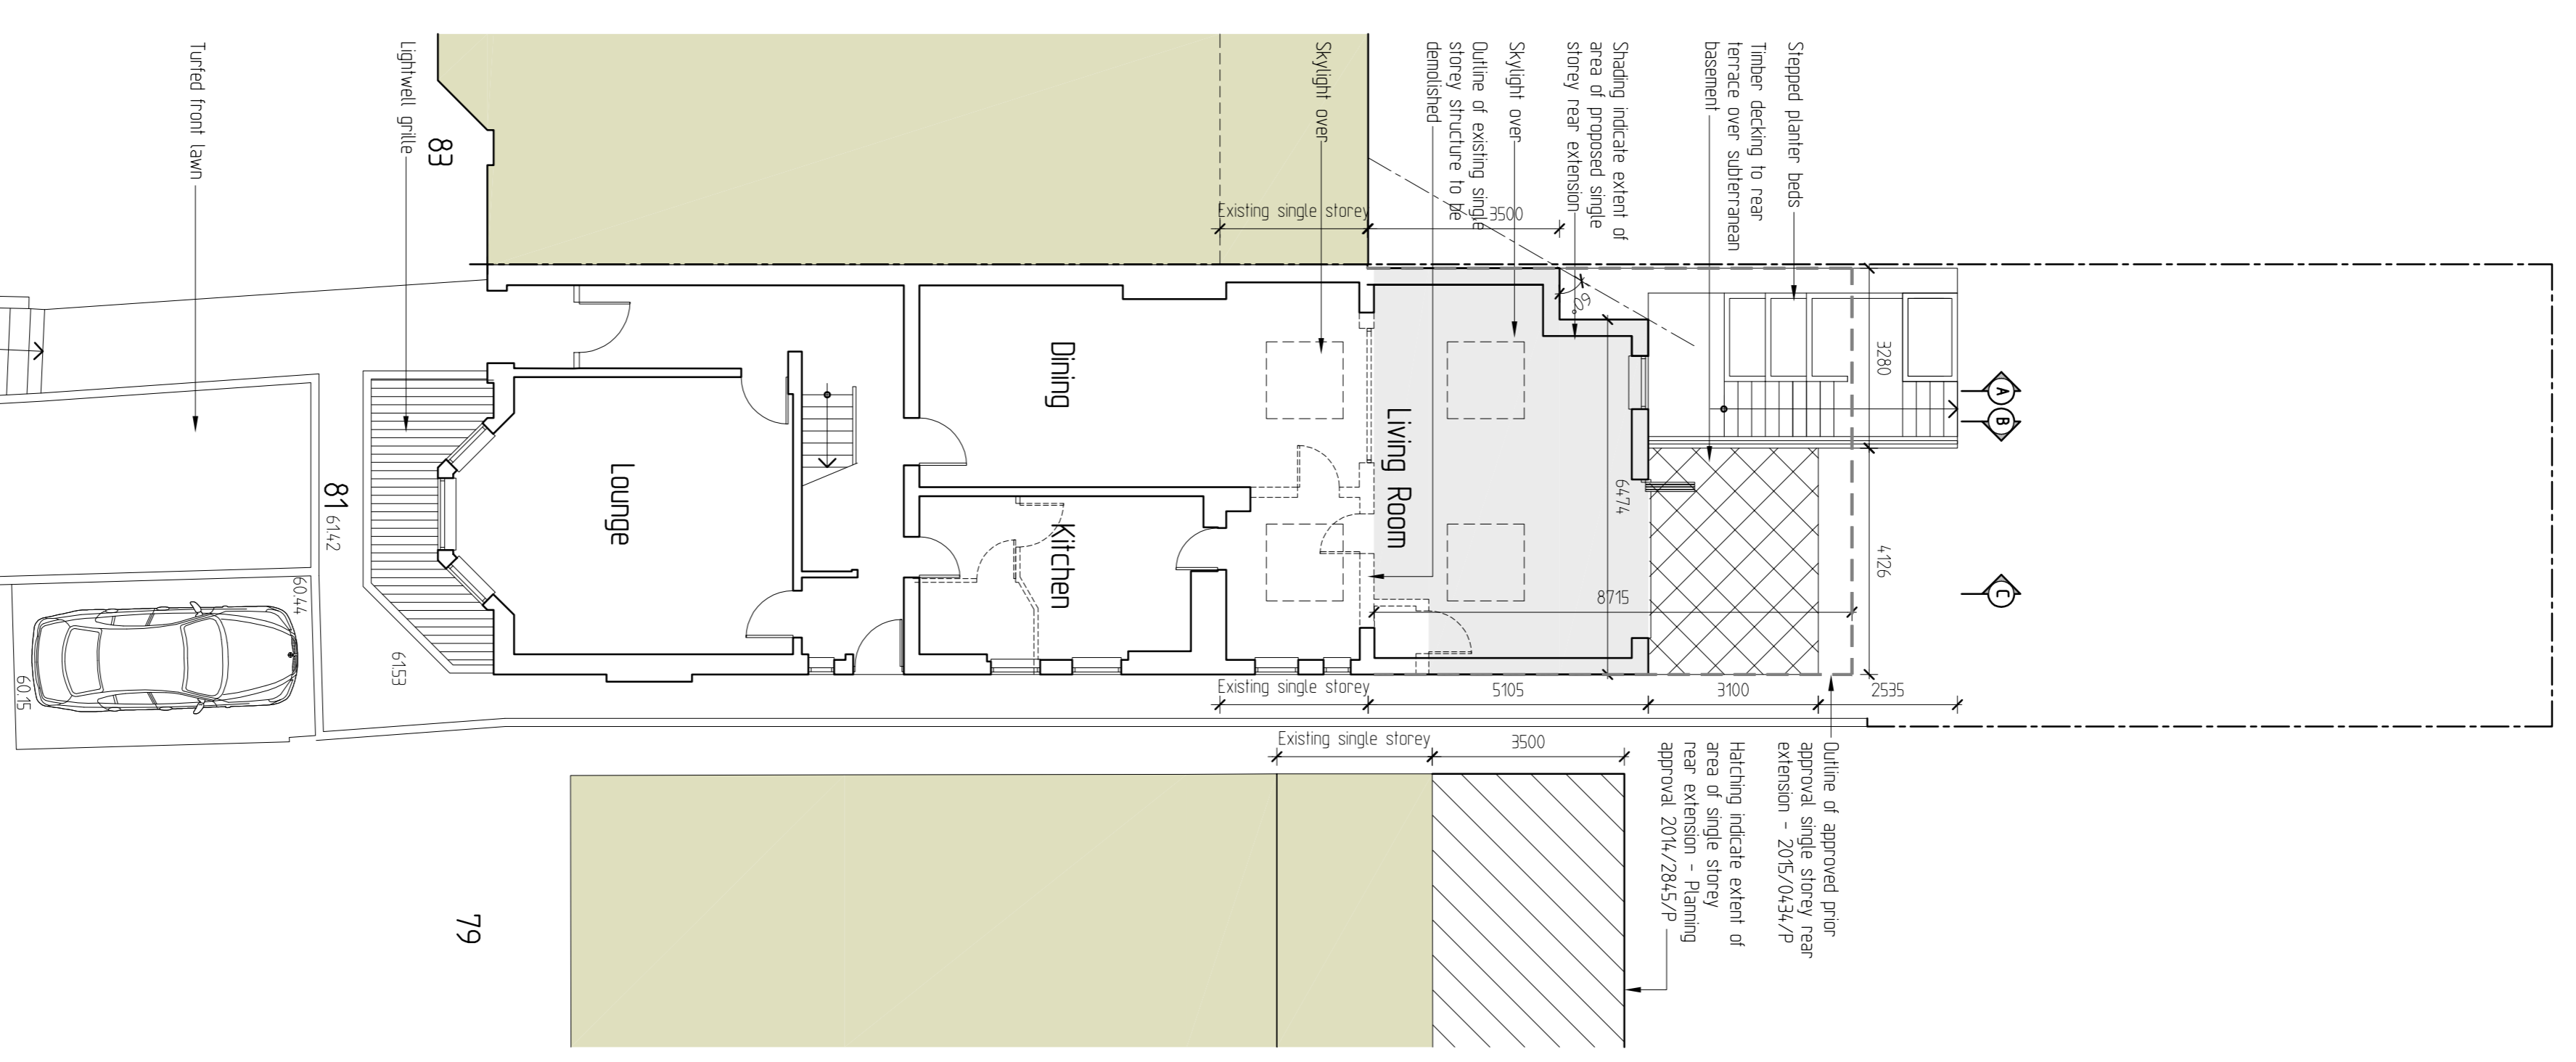


Site Plan 1:250

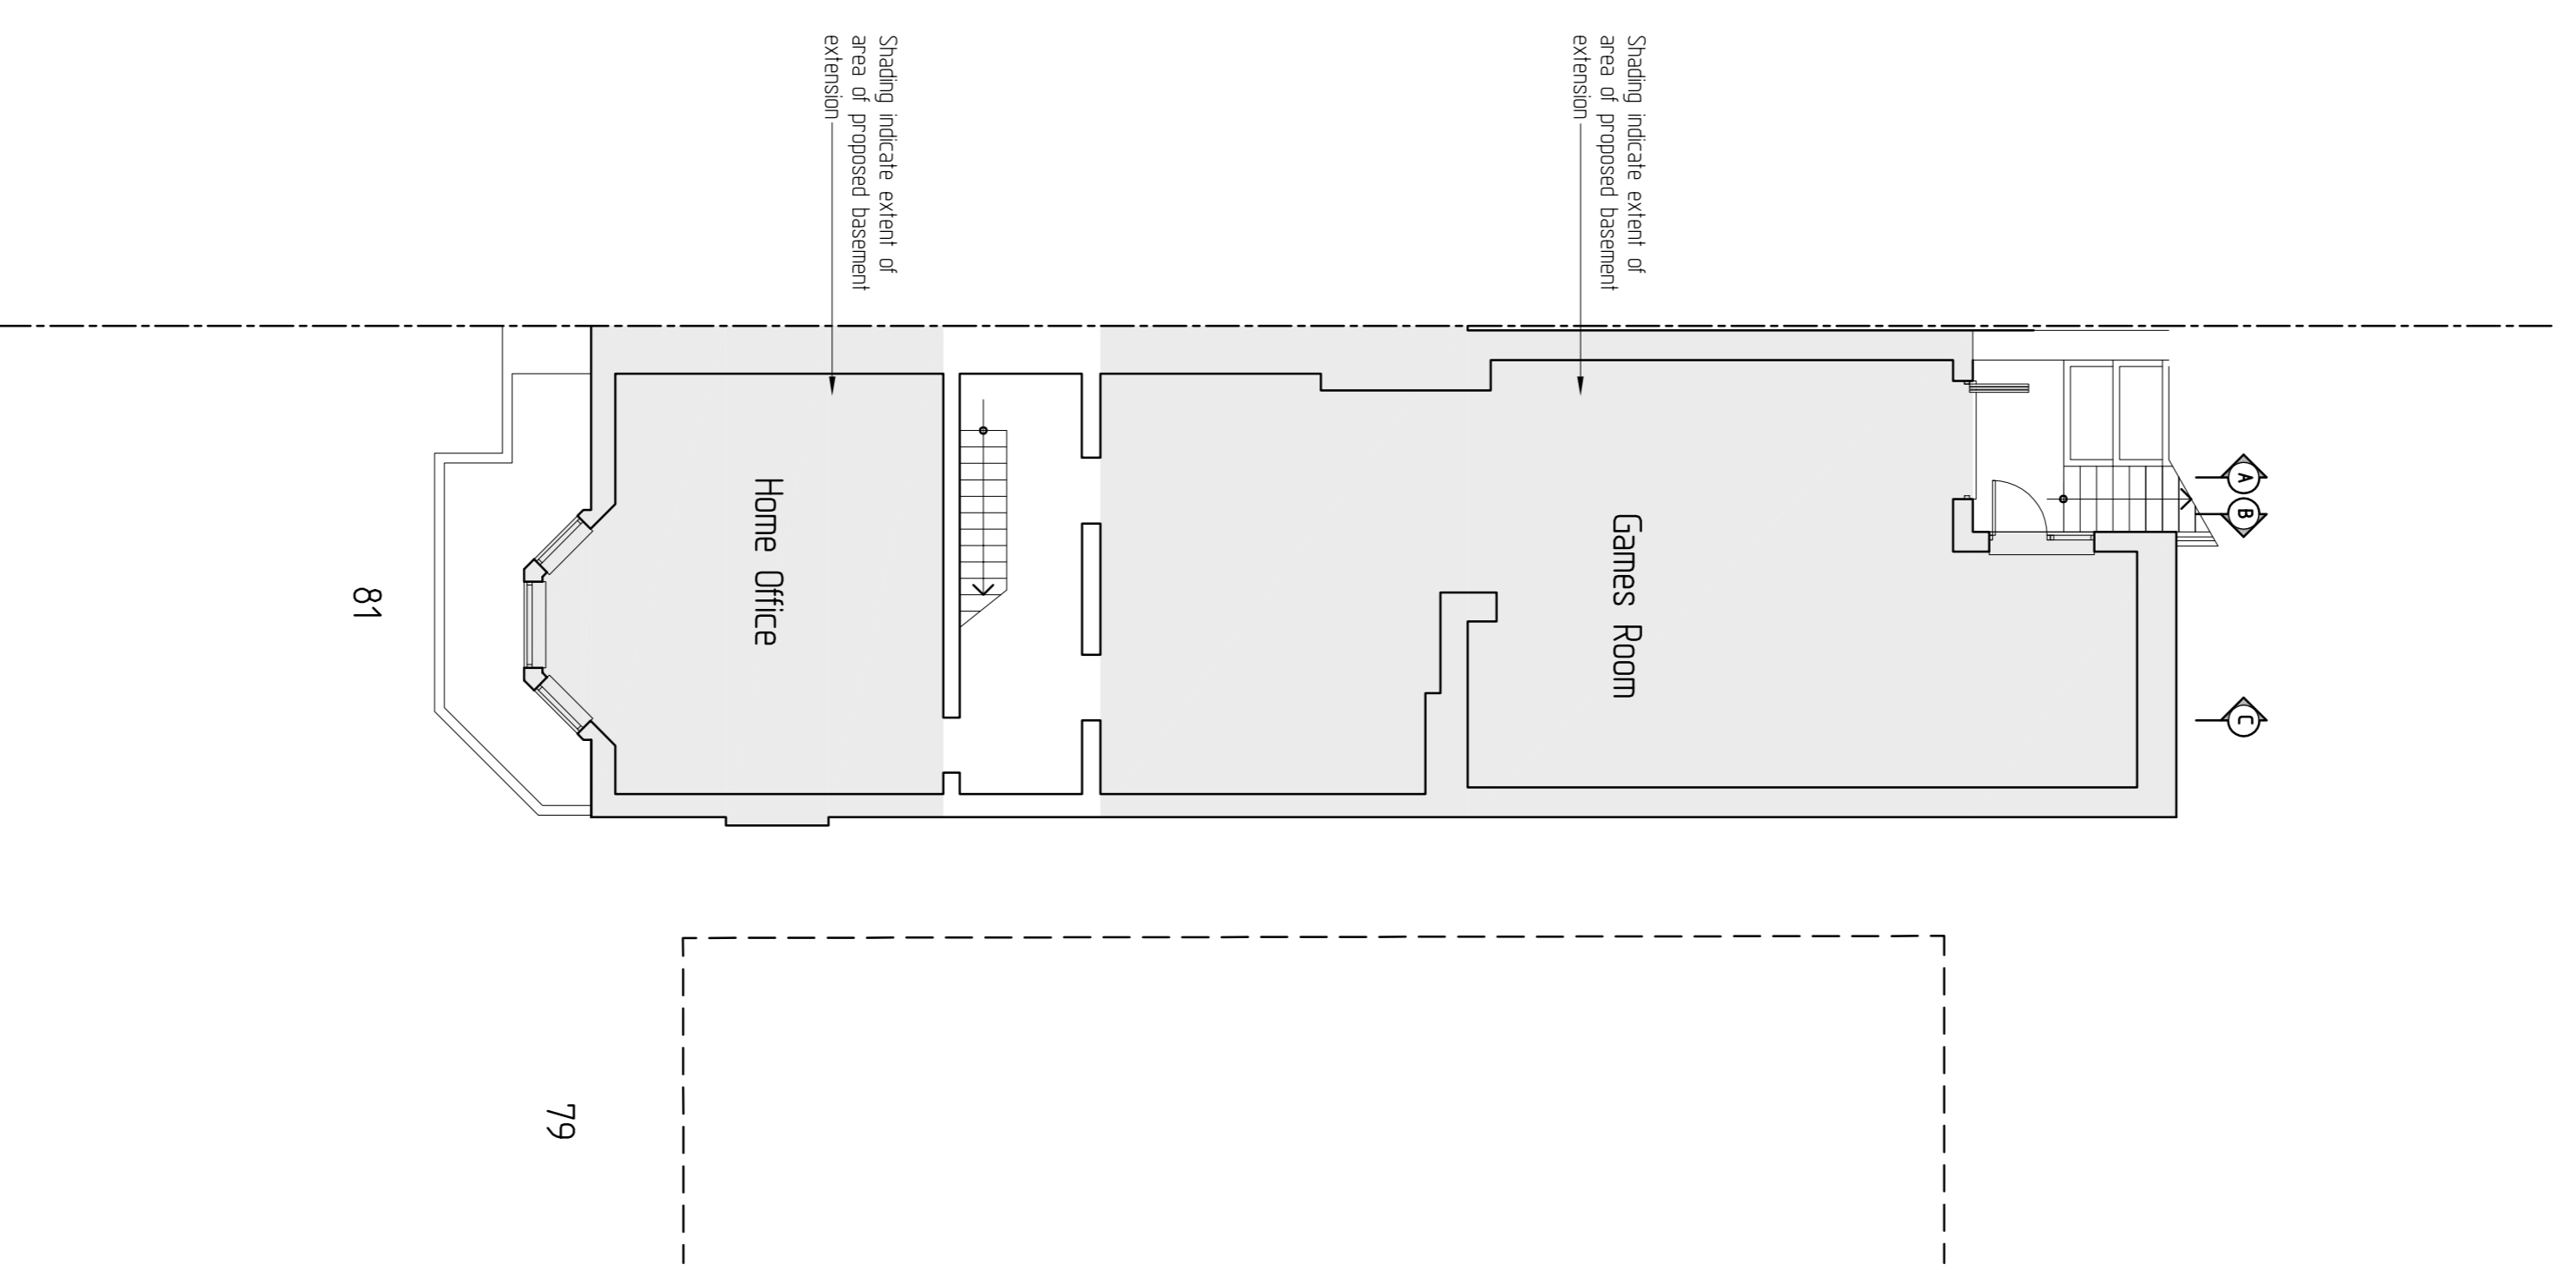

Rev D Planning Officers comments incorporated 23/03/16  
Rev C Addition information indicated 05/02/16

Project : **Basement Extension to 81 Fordwych Road West Hampstead London**

Title : **Basement Extension Scheme Proposal - FLOOR PLANS**

Client :

**Zyntax** LIMITED  
Chartered Architects  
8 Arborfield Close, Slough  
Berkshire SL1 2JW  
Tel: 01753 522944  
reception@zynntaxarchitects.com

ZNYNTAX LIMITED TRADING AS ZNYNTAX CHARTERED ARCHITECTS

Date :	Scale :	Drawing No. :	Revision :
Oct 2015	1:100	31-14-EX21	0