


0m 2.0m 4.0m 10.0m

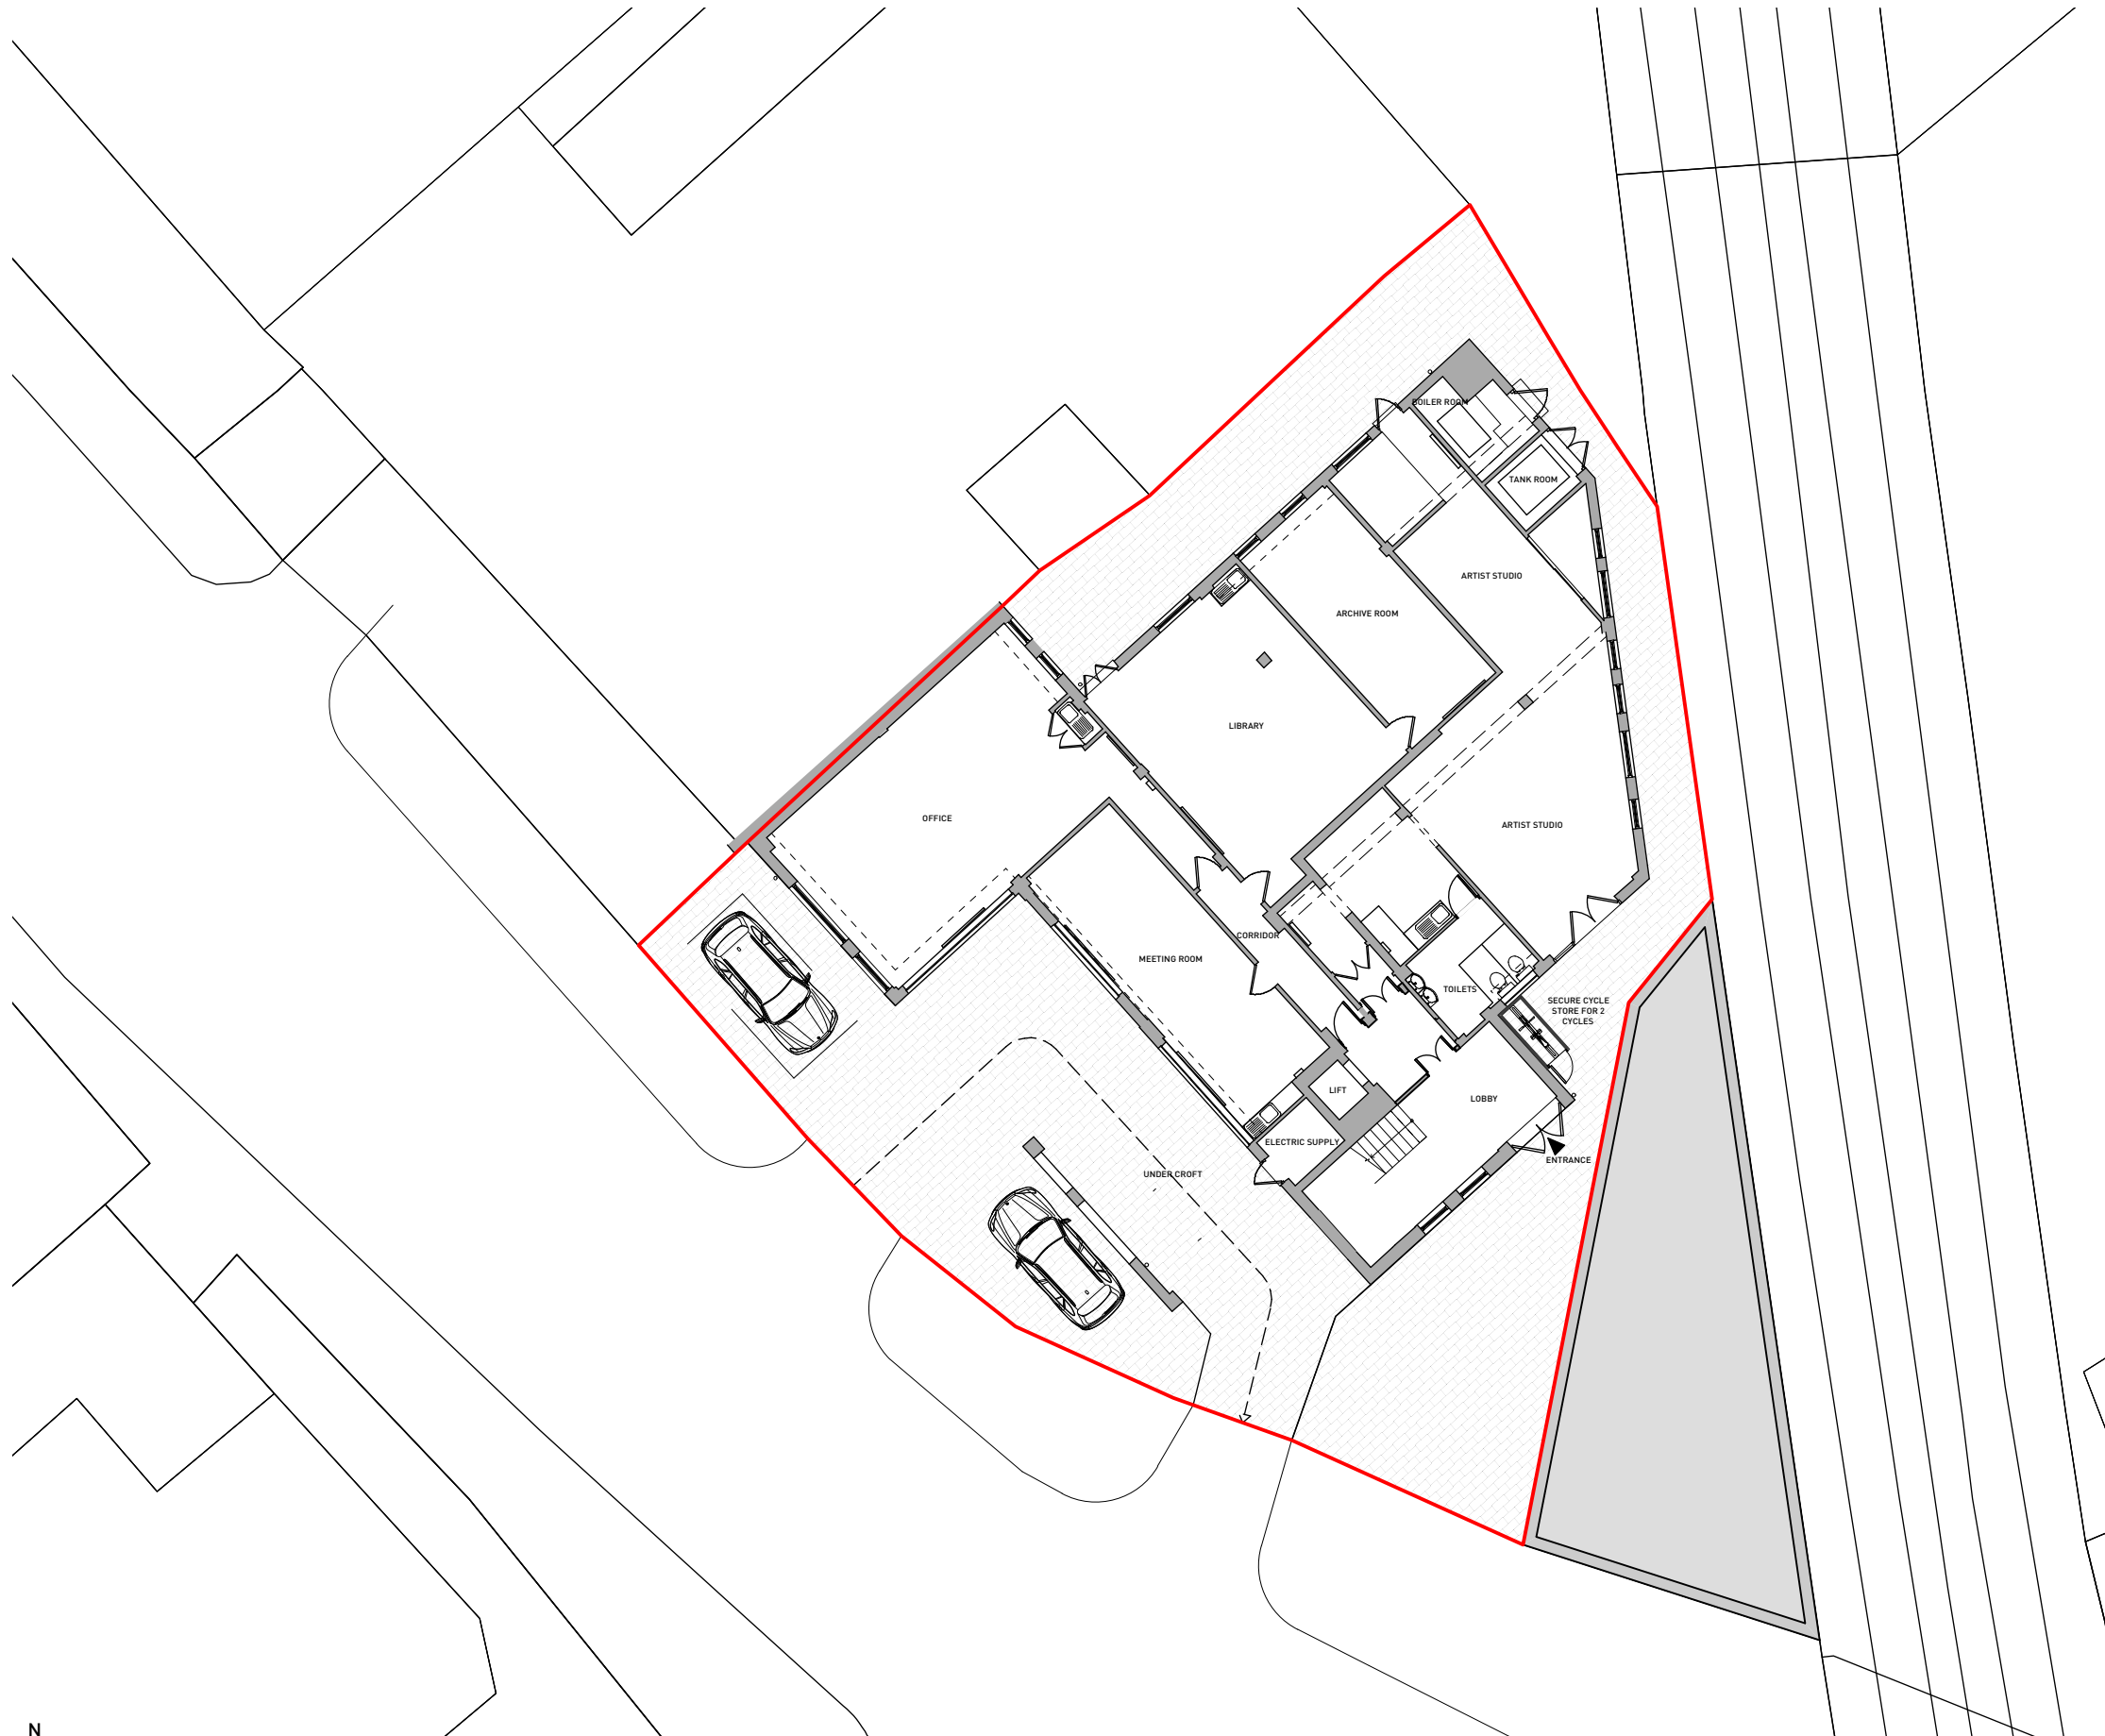

STAR HOUSE, GRAFTON ROAD, LONDON - SITE PLAN

| T 01285 641717 | F 01285 642348 | www.pegasuspg.co.uk | Team: DH/AR/LH/OW | Date: MARCH 2016 | Scale 1:200@A3 | drwg: **M.0315_10A** | Client: **Mr. M.Slowe** |