


METRES 1:1250
0 10 20 30 40 50
100
150

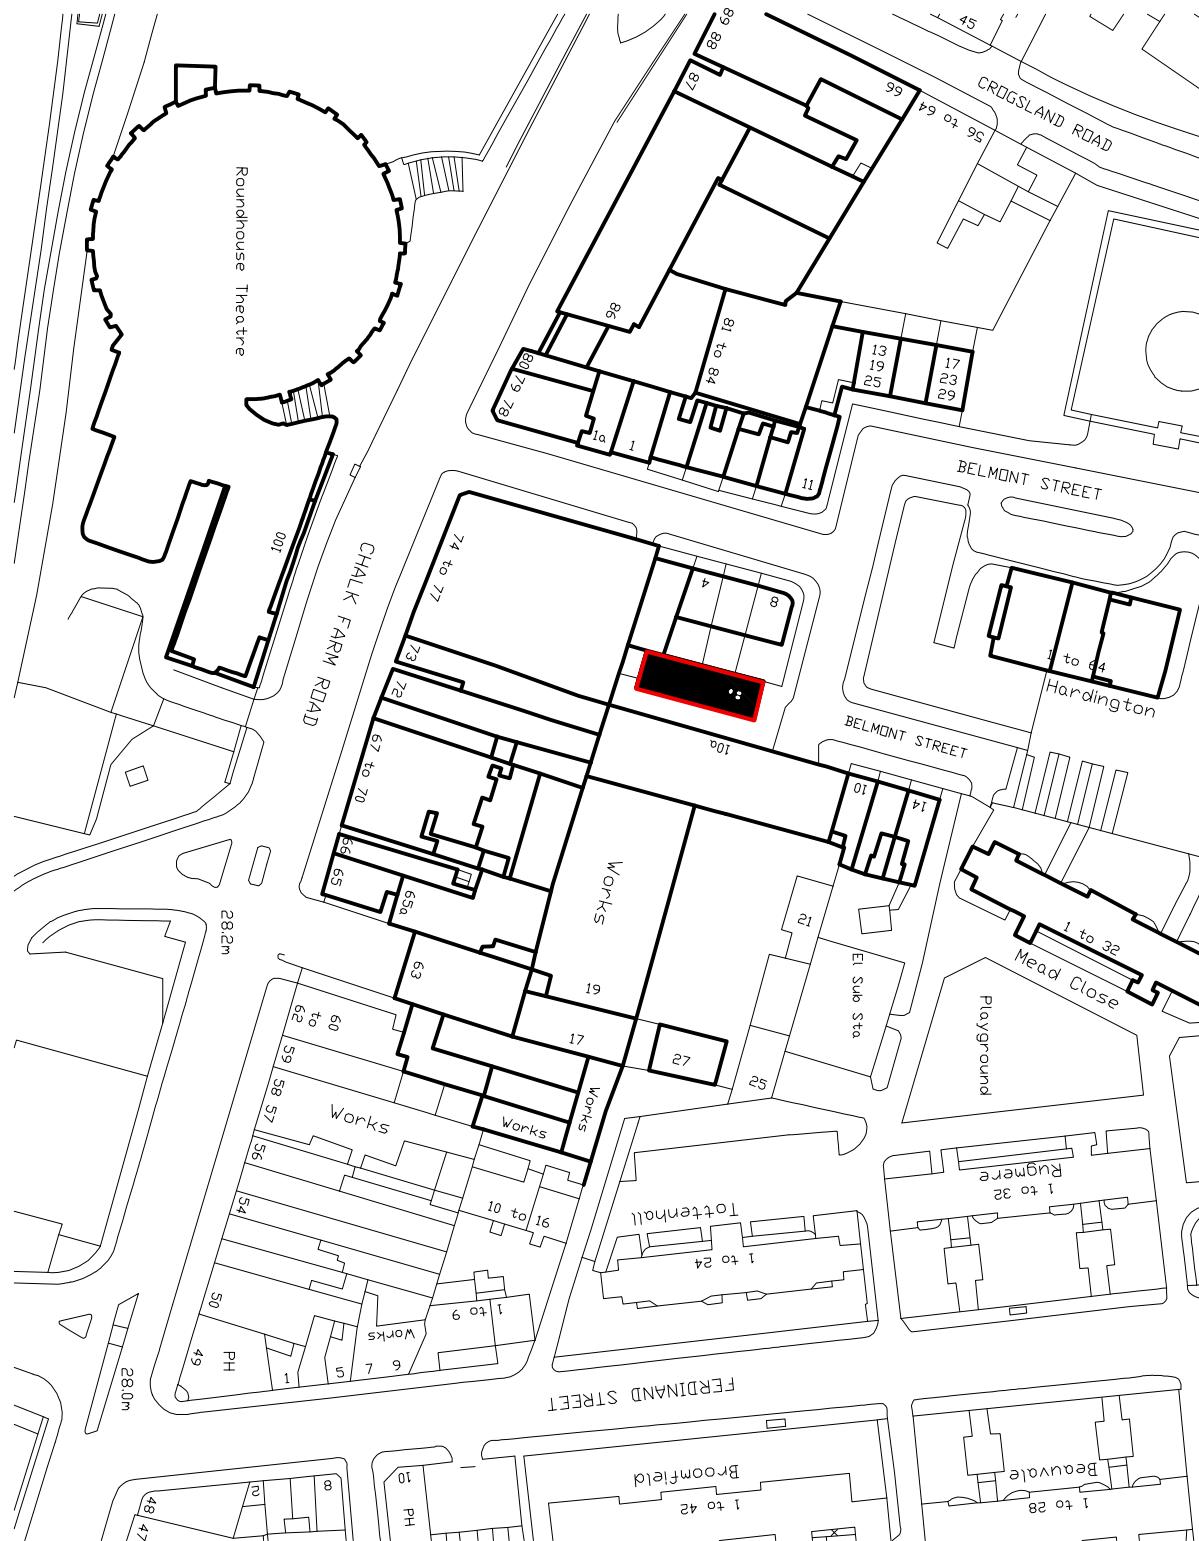

Rev A Scale Bar added 14.03.2016
& Project name
changed to 10B

Martin Evans	Architects ©
18 Charlotte Road	
London EC2A 3PB	
tel 020 7729 2474	
PROJECT	
10B BELMONT STREET	
NW1 8HJ London	
TITLE	
SITE PLAN	
DATE	18.06.15
SCALE	1:1250 @ A3
DRAWN BY	AF
DRAWING NO.	BEL-PL-GA-01A