


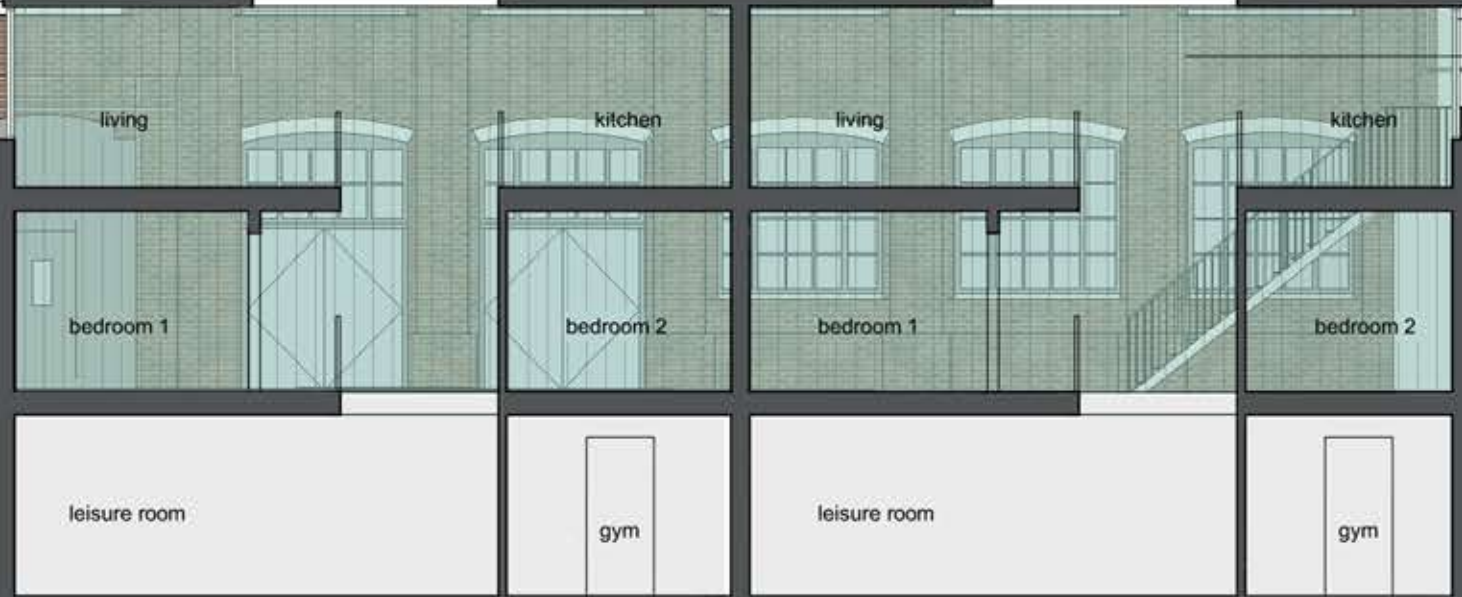

- Sliding glass panel
- Green roof planted
- Control vision glass
- Reglit panels



Rev A Scale Bar added 14.03.2016
& Project name
changed to 10B

Martin Evans
Architects
18 Charlotte Road
London EC2A 3PB
tel 020 7729 2474

PROJECT
10B BELMONT STREET
NW1 8HJ London

TITLE
PROPOSED SECTION BB

DATE 18.06.15
SCALE 1:100 @ A3
DRAWN BY AF

DRAWING NO. BEL-PL-GA-08A

