


**PROPOSED**

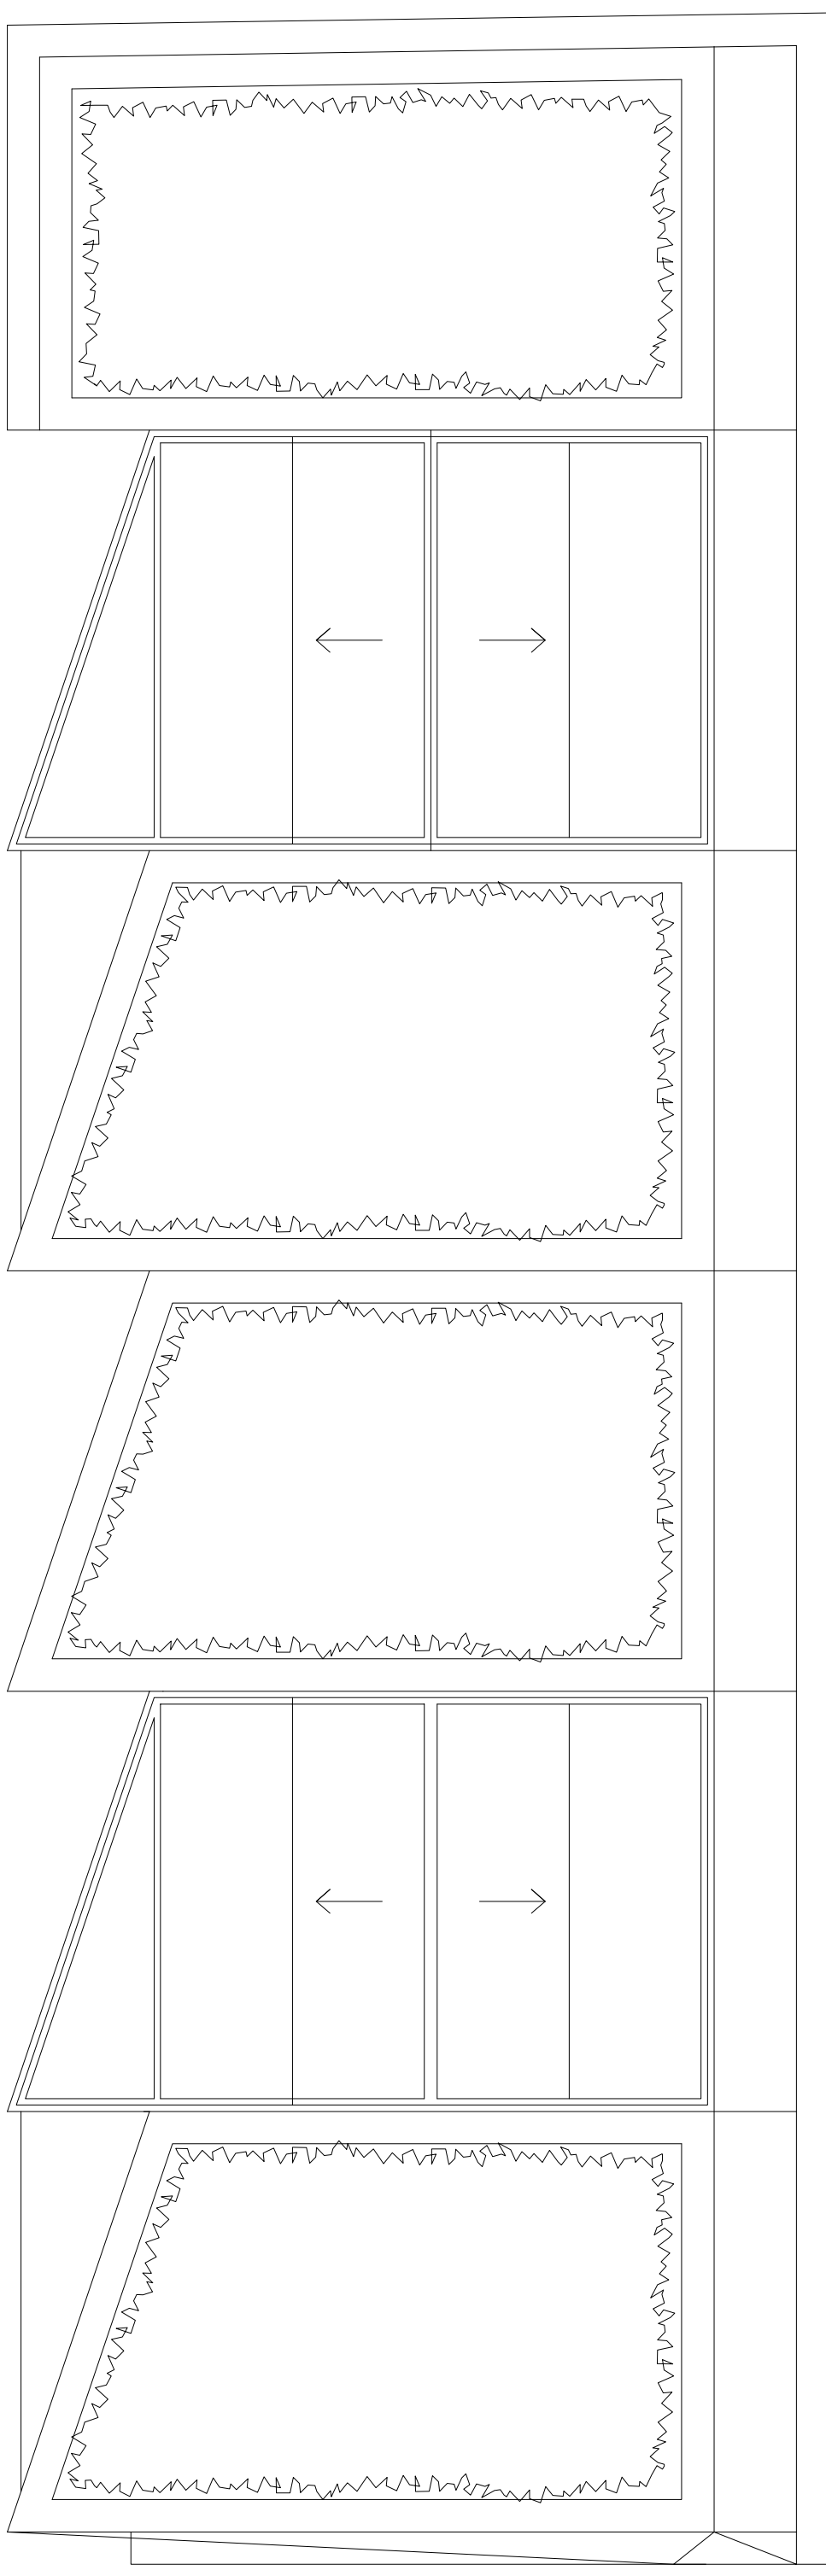

Rev A Scale Bar added 14.03.2016  
& Project name  
changed to 10B

**Martin Evans**  
Architects.  
18 Charlotte Road  
London EC2A 3PB  
Tel 020 7729 2474

**PROJECT**  
10B BELMONT STREET  
NW1 8HJ London

<b>TITLE</b> PROPOSED ROOF PLAN	
<b>DATE</b>	18.06.15
<b>SCALE</b>	1:50 @ A3
<b>DRAWN BY</b>	AF
<b>DRAWING NO.</b>	BEL-PL-GA-19A

