
 
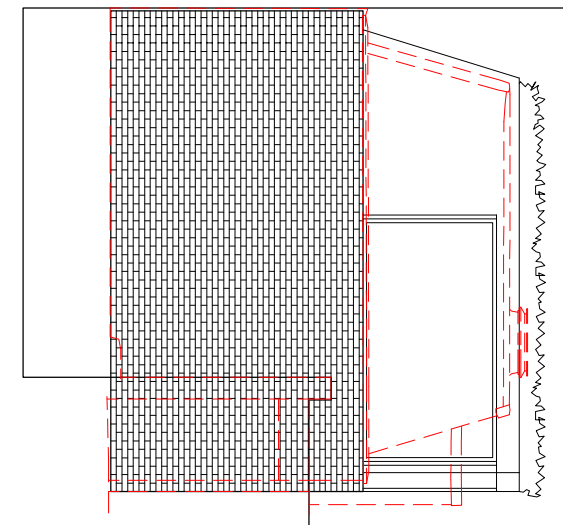


**PROPOSED**

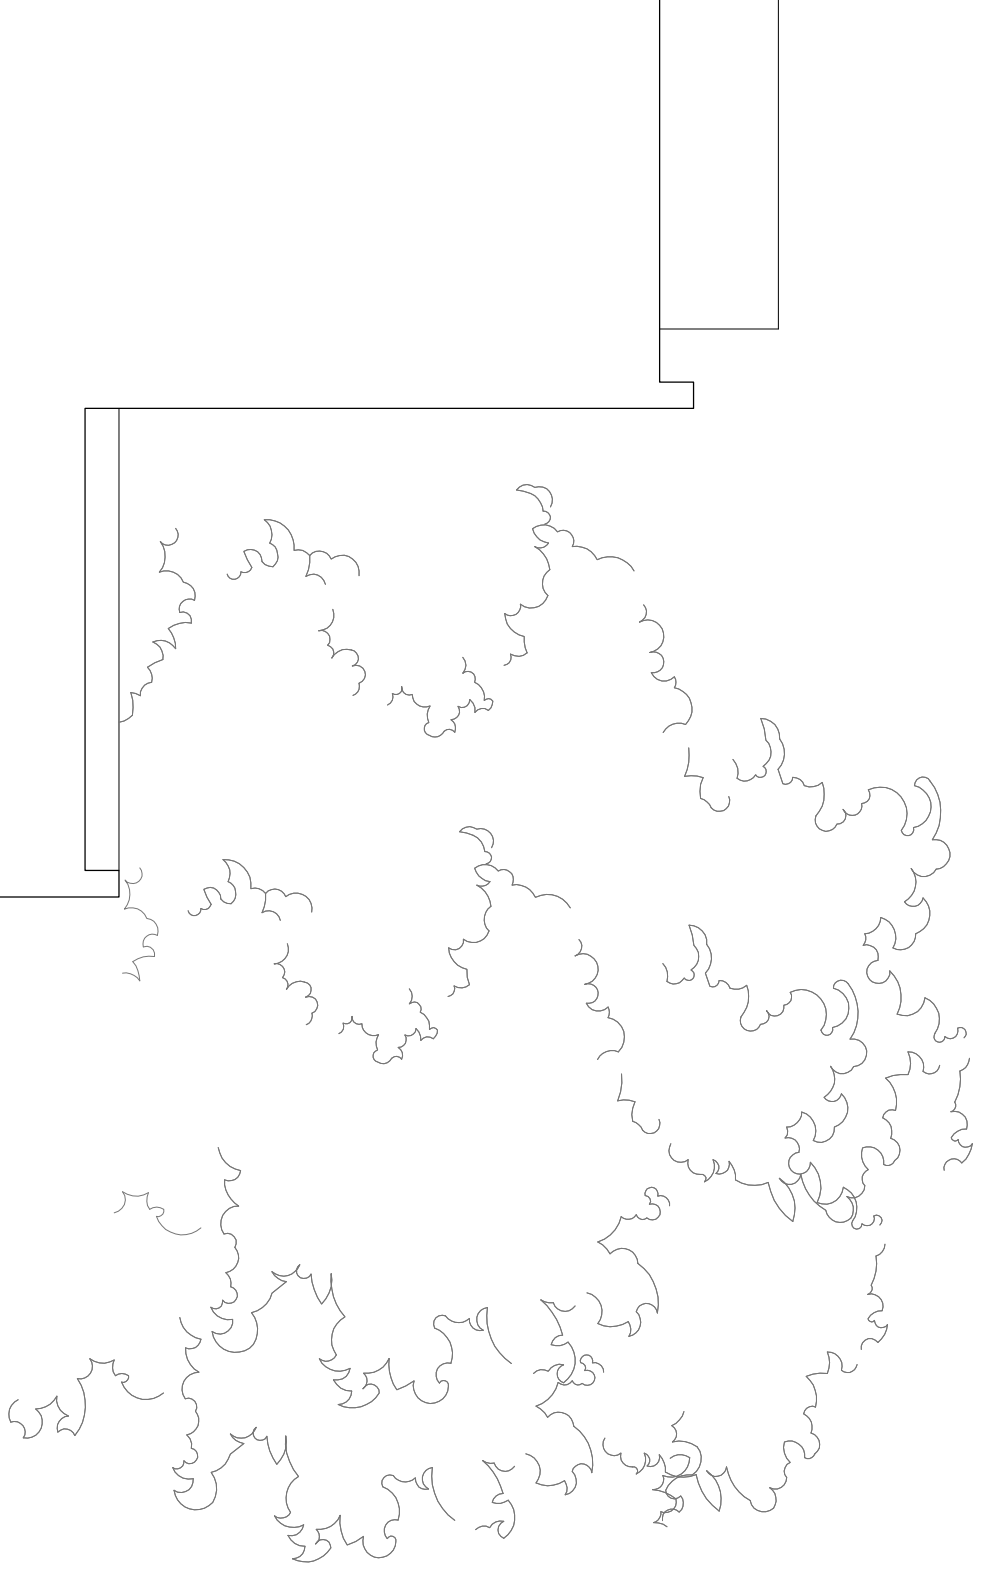

Rev A Scale Bar added 14.03.2016  
& Project name  
changed to 10B

**Martin Evans**  
Architects ©

18 Charlotte Road  
London EC2A 3PB  
Tel 020 7729 2474

**JOB**  
10B BELMONT STREET  
NW1 8JU London

**TITLE**  
Comparison existing-proposed  
South elevation

<b>DATE</b>	18.06.15
<b>SCALE</b>	1:100 @ A3
<b>DRAWN BY</b>	AF
<b>DRAWING NO.</b>	BEL-PL-SK-02A