


NOTES
DO NOT SCALE FROM THIS DRAWING
PROPOSED

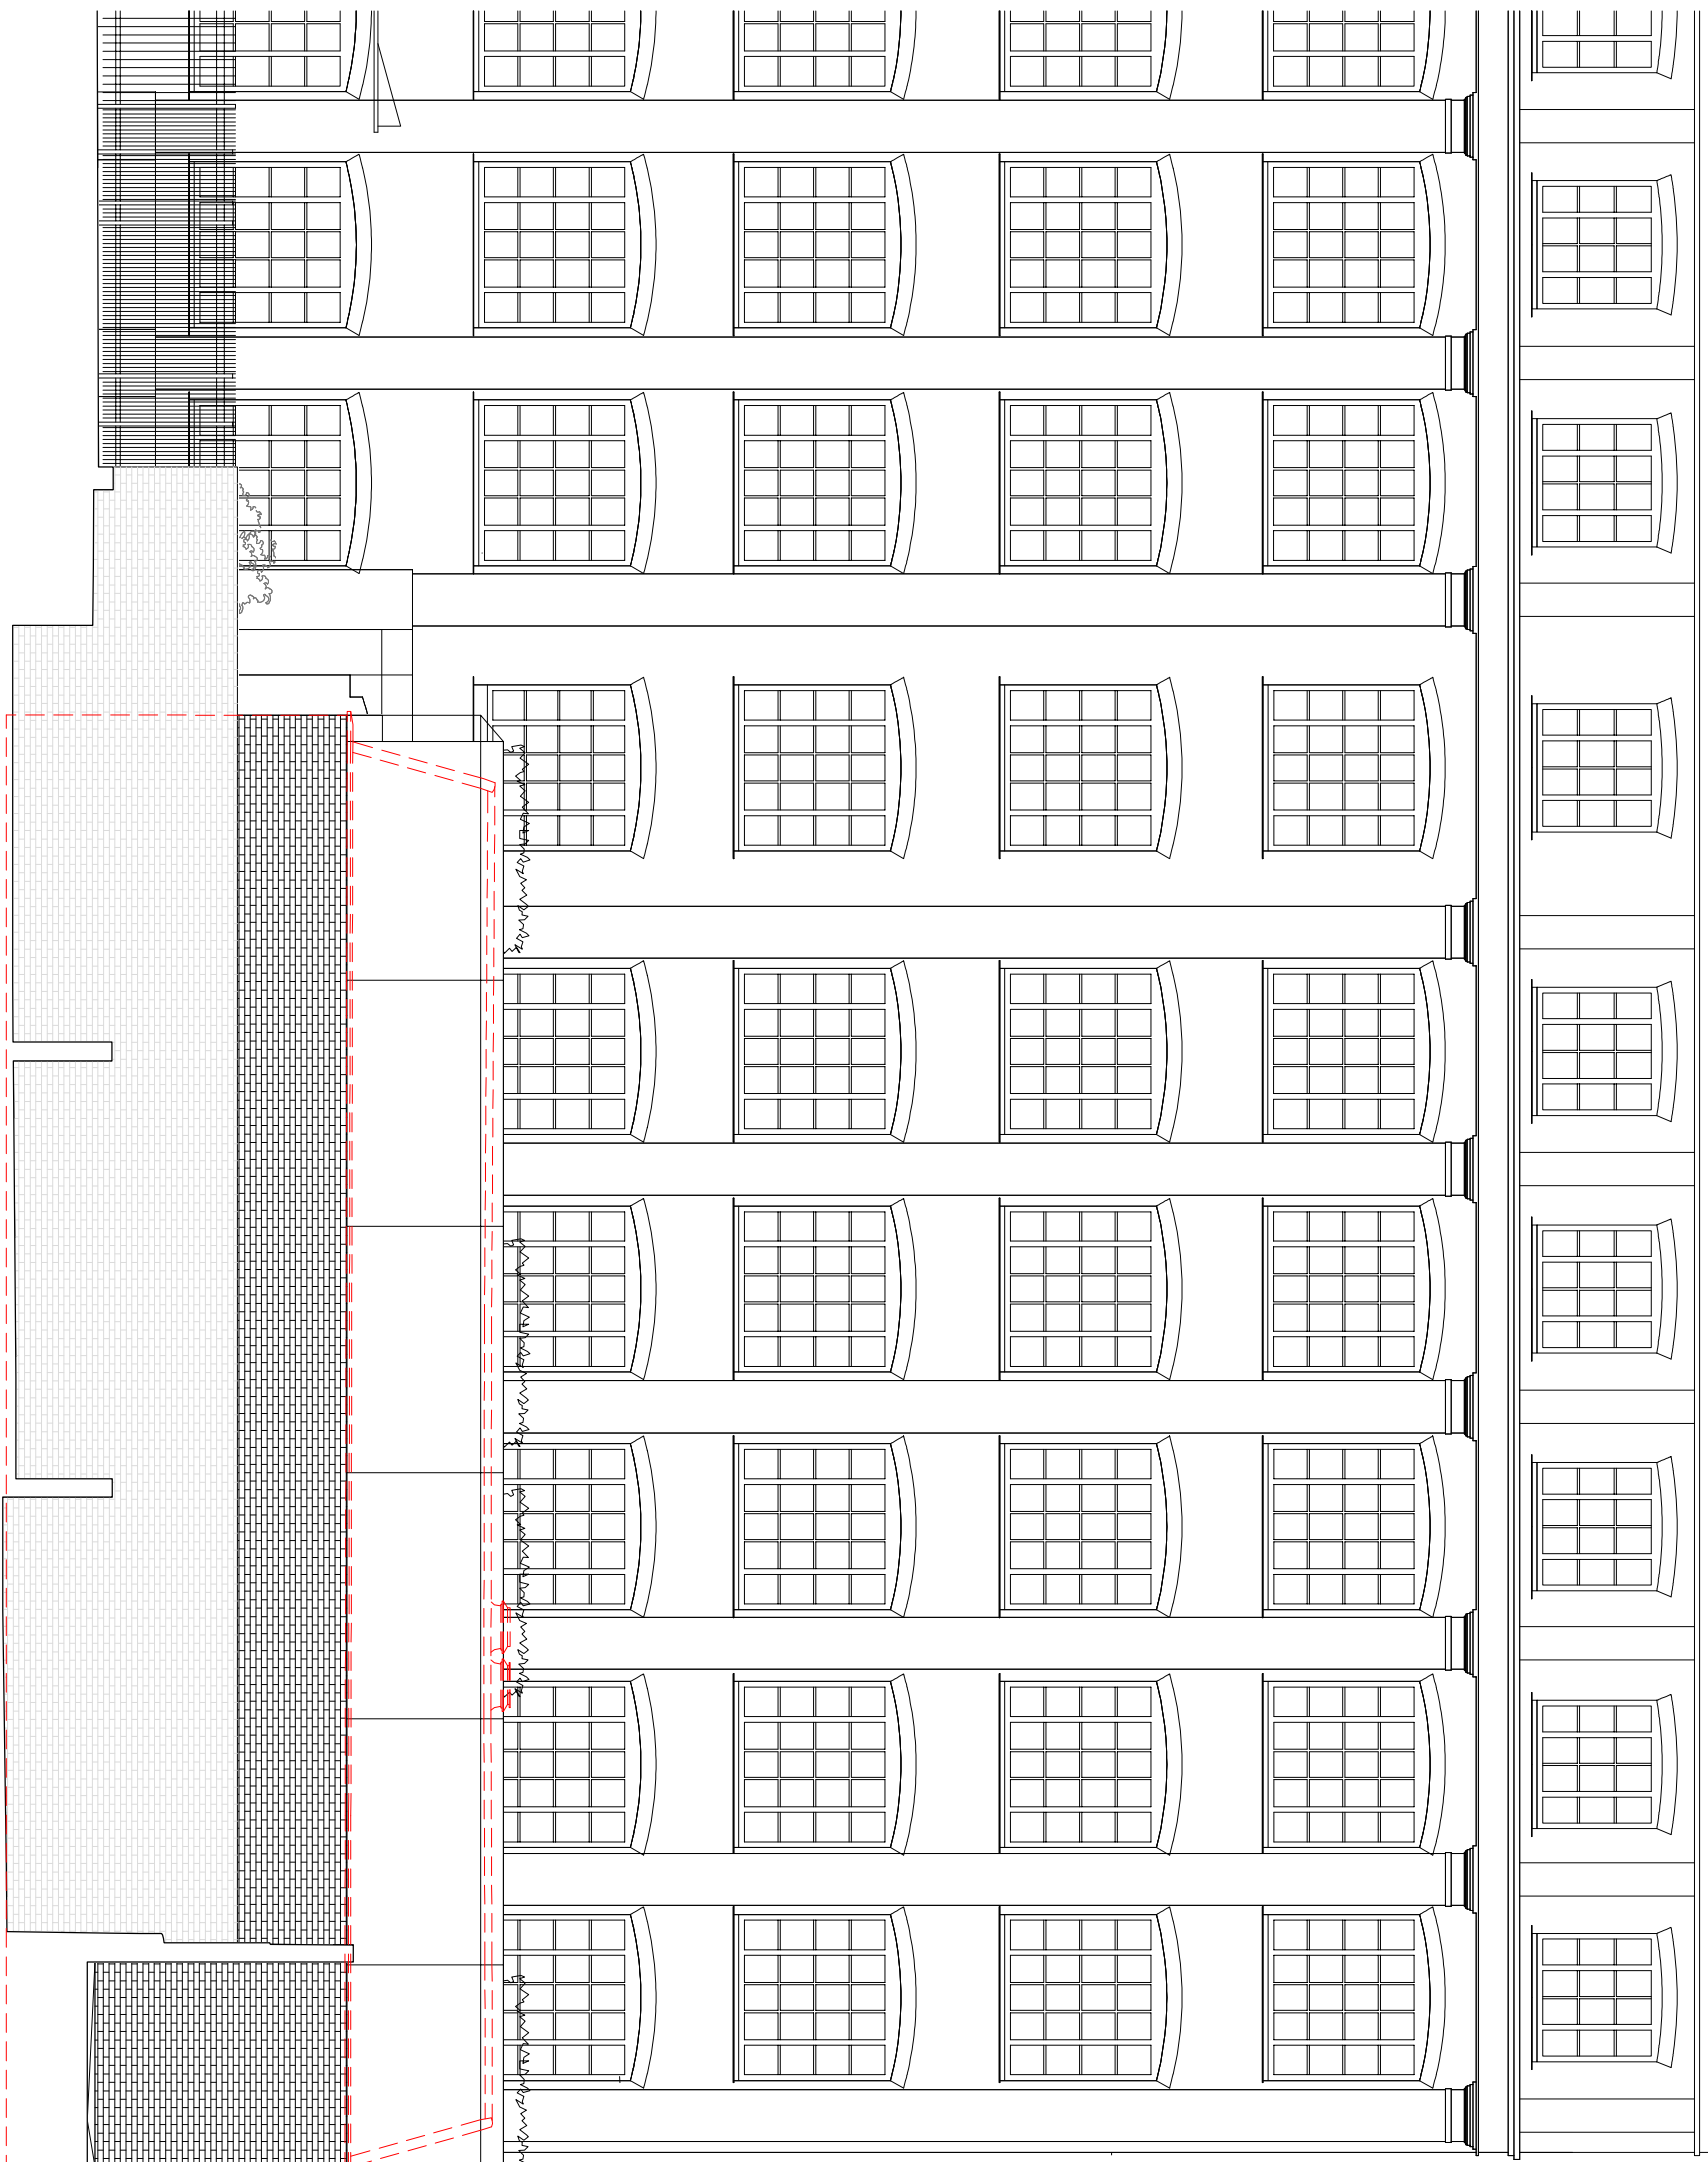

METRES 1:100
0 0.5 1 2 3 4 5 10

Rev A Scale Bar added 14.03.2016
& Project name
changed to 10B

Martin Evans
Architects ©
18 Charlotte Road
London EC2A 3PB
Tel 020 7729 2474

JOB
10B BELMONT STREET
NW1 8HJ London

TITLE
Comparison existing-proposed
West elevation

DATE	18.06.15
SCALE	1:100 @ A3
DRAWN BY	AF

DRAWING NO. BEL-PL-SK-03A