


N-S FAMILY OF FAMILIARITIES

These join groups of cracks: see Figs 1+2

Figs.

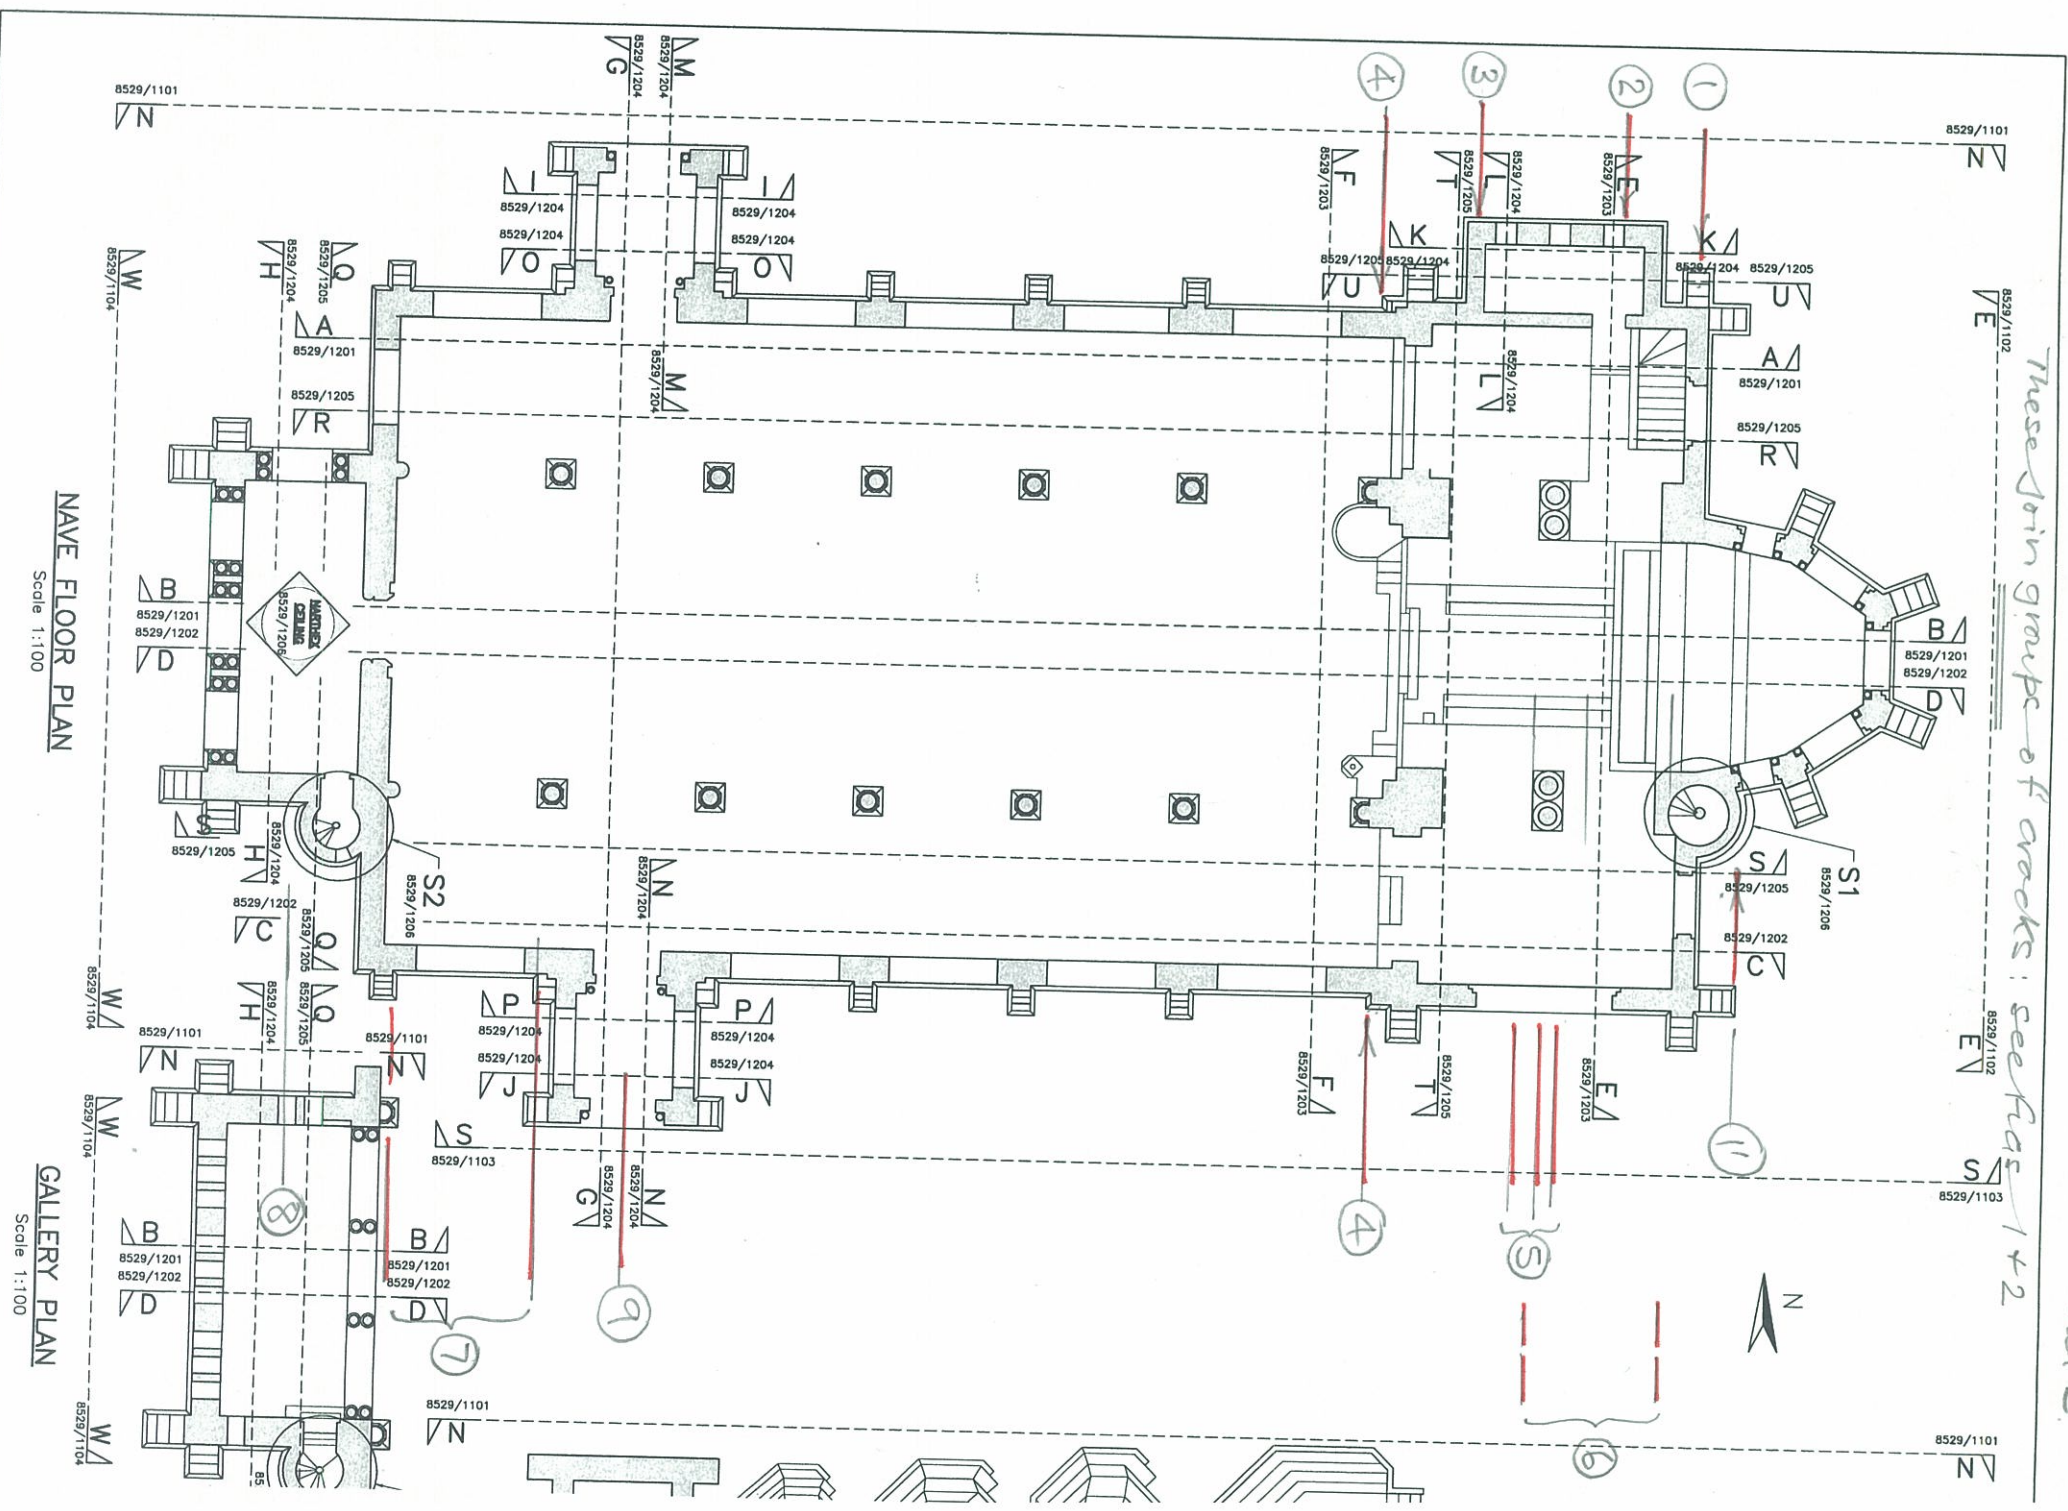

NAVE FLOOR PLAN
Scale 1:100

GALLERY PLAN
Scale 1:100