


E-W FAMILY OF FAMILIARIES

FIG 9

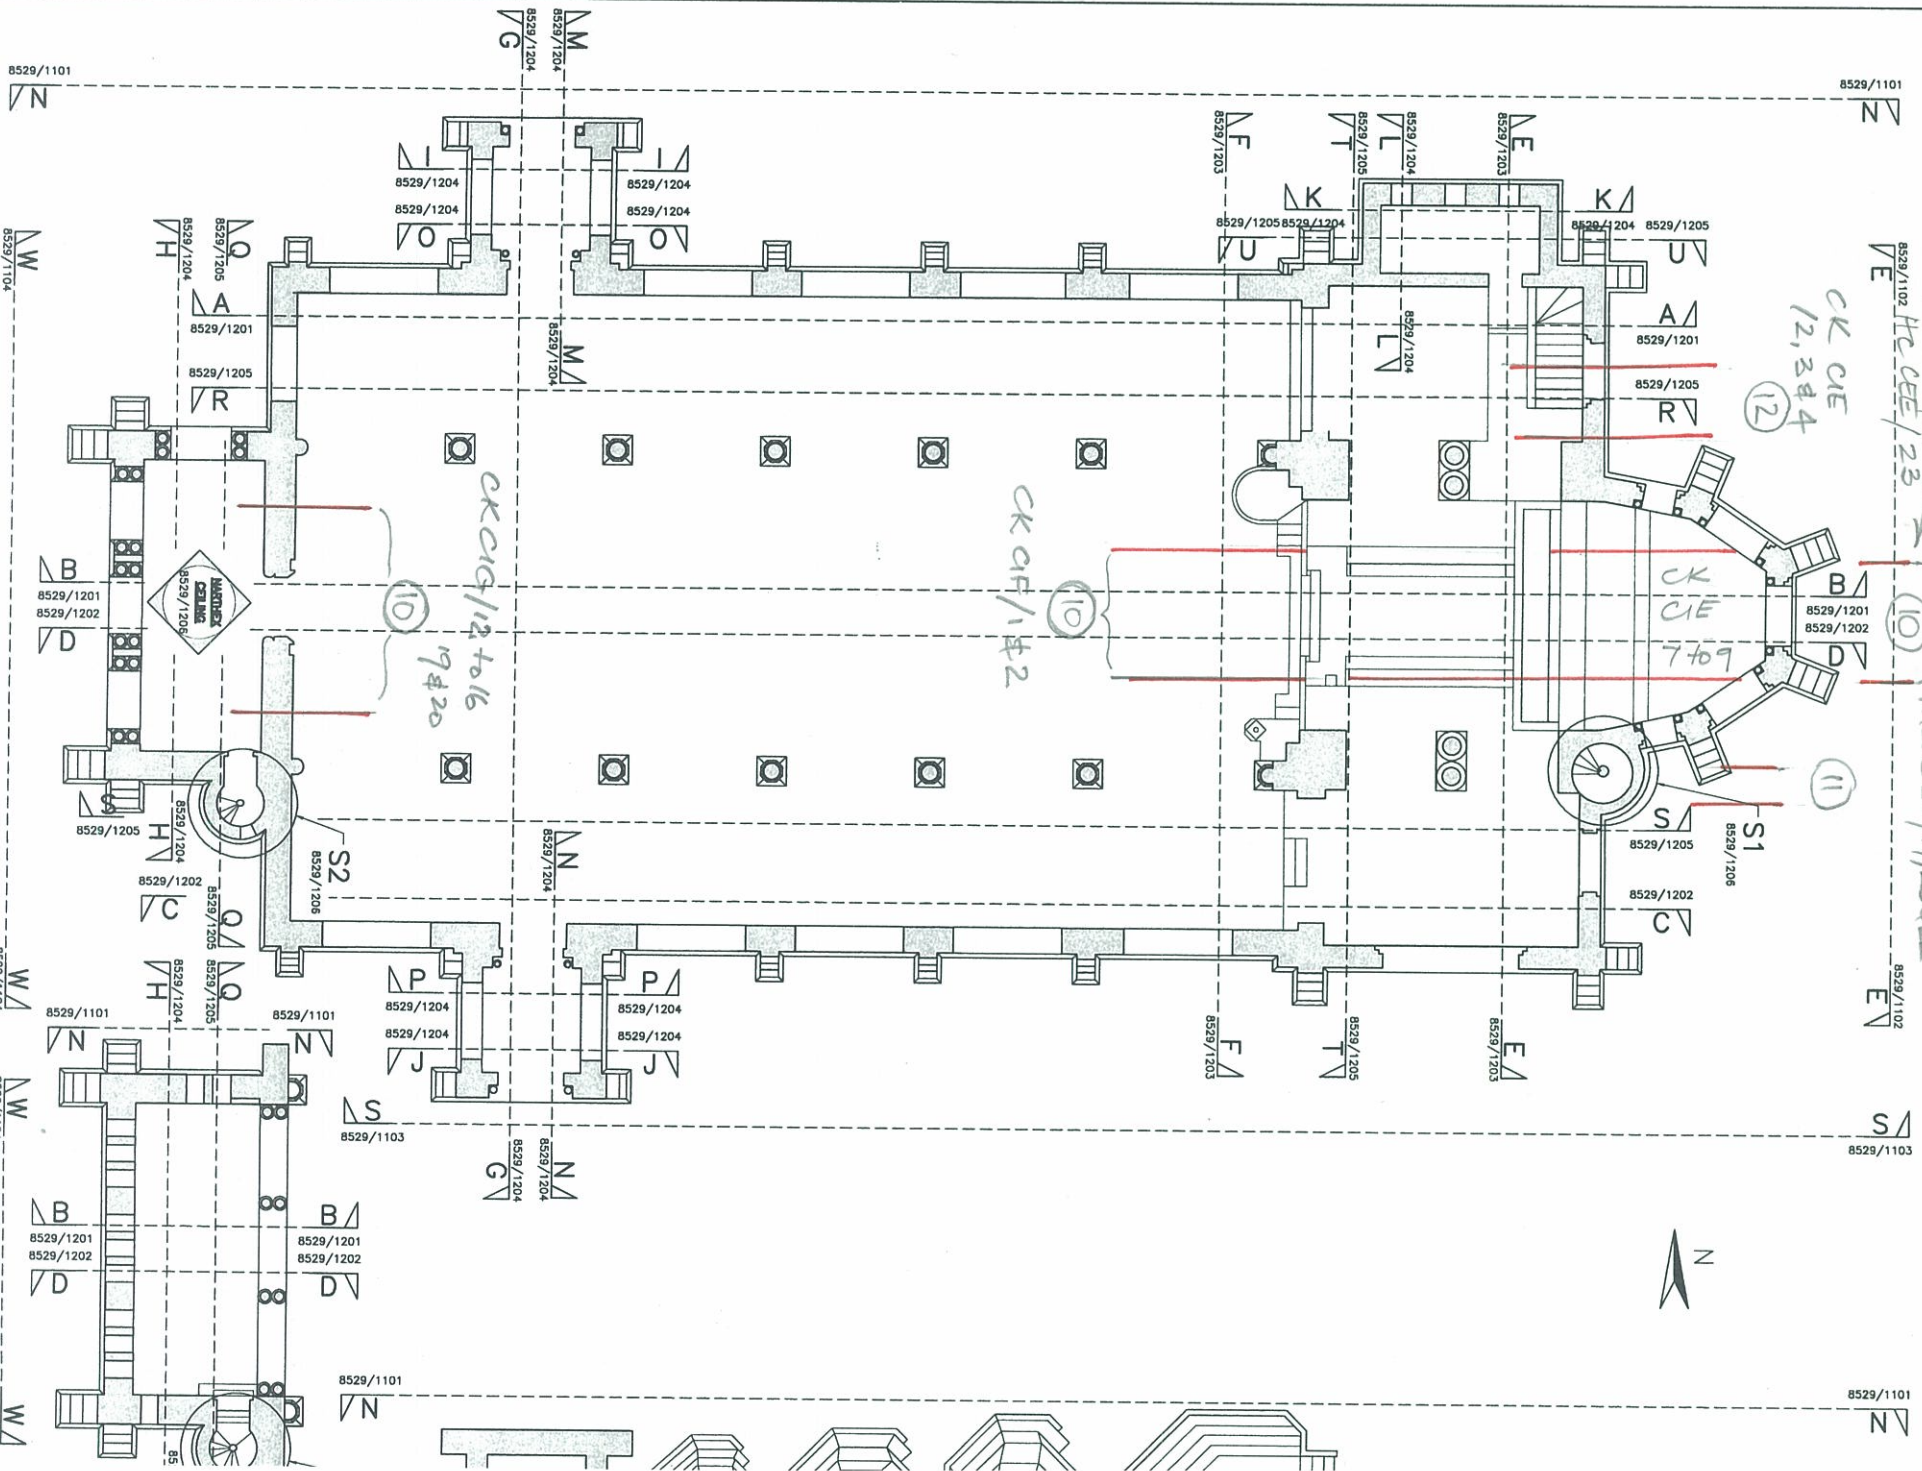

NAVE FLOOR PLAN
Scale 1:100

GALLERY PLAN
Scale 1:100