



For crack locations see fig 14

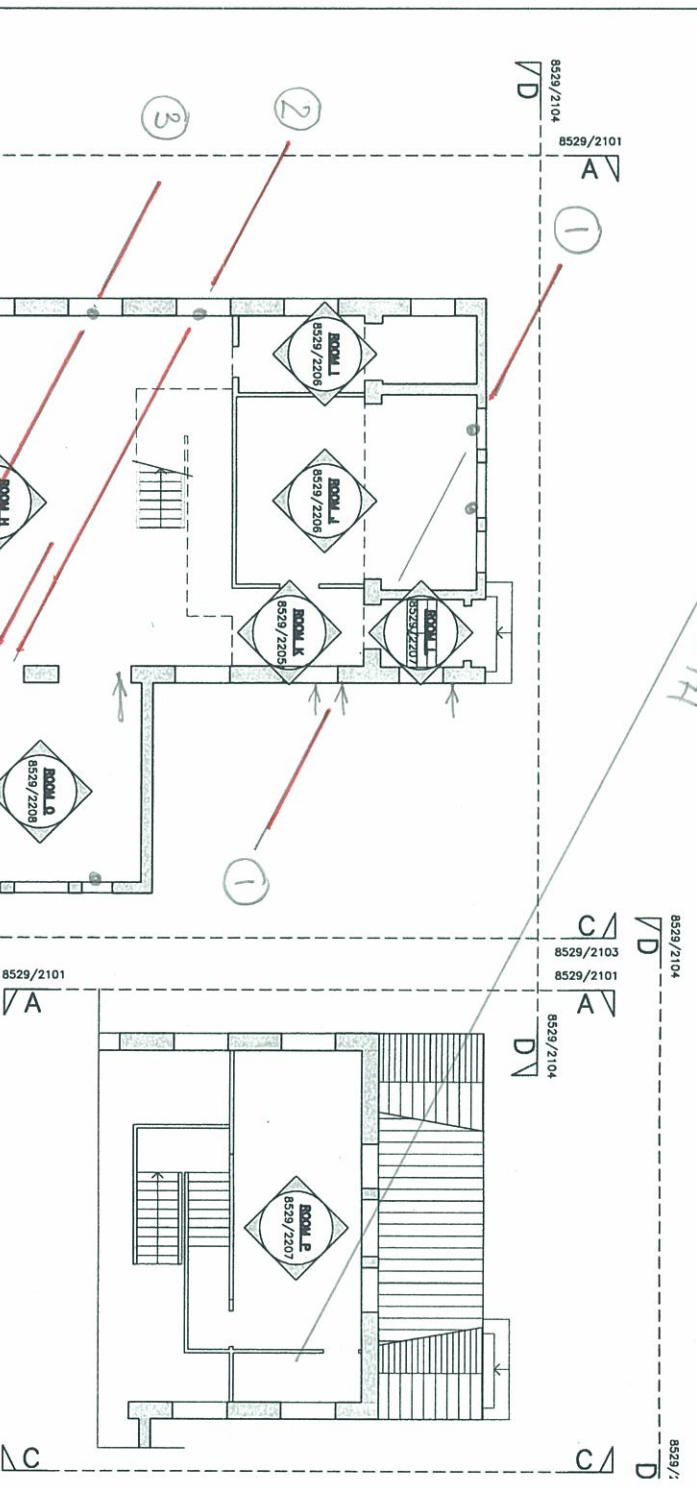

HALL MEZZANINE FLOOR PLAN Scale 1:100

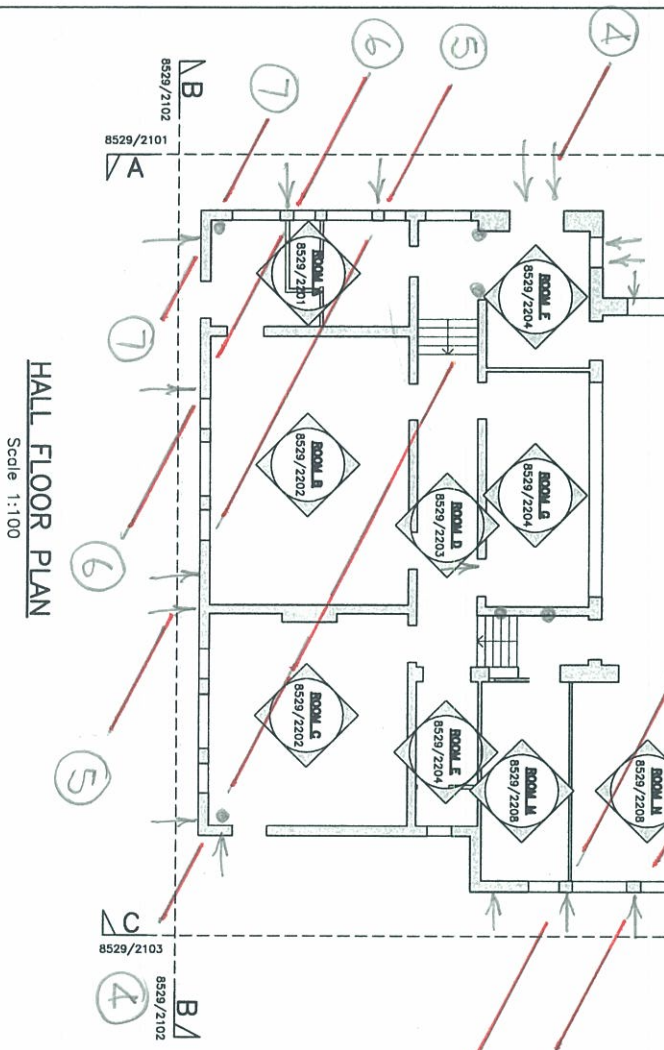

HALL FLOOR PLAN Scale 1:100