

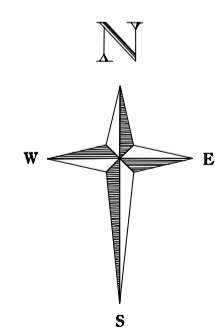


Notes:
 Do not scale from this drawing *except for* Planning purposes.
 Work from figured dimensions only.
 All dimensions to be checked on site prior to commencement of work.

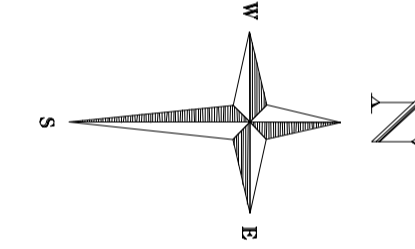

Site Location Plan
 Scale 1:500 @ A1

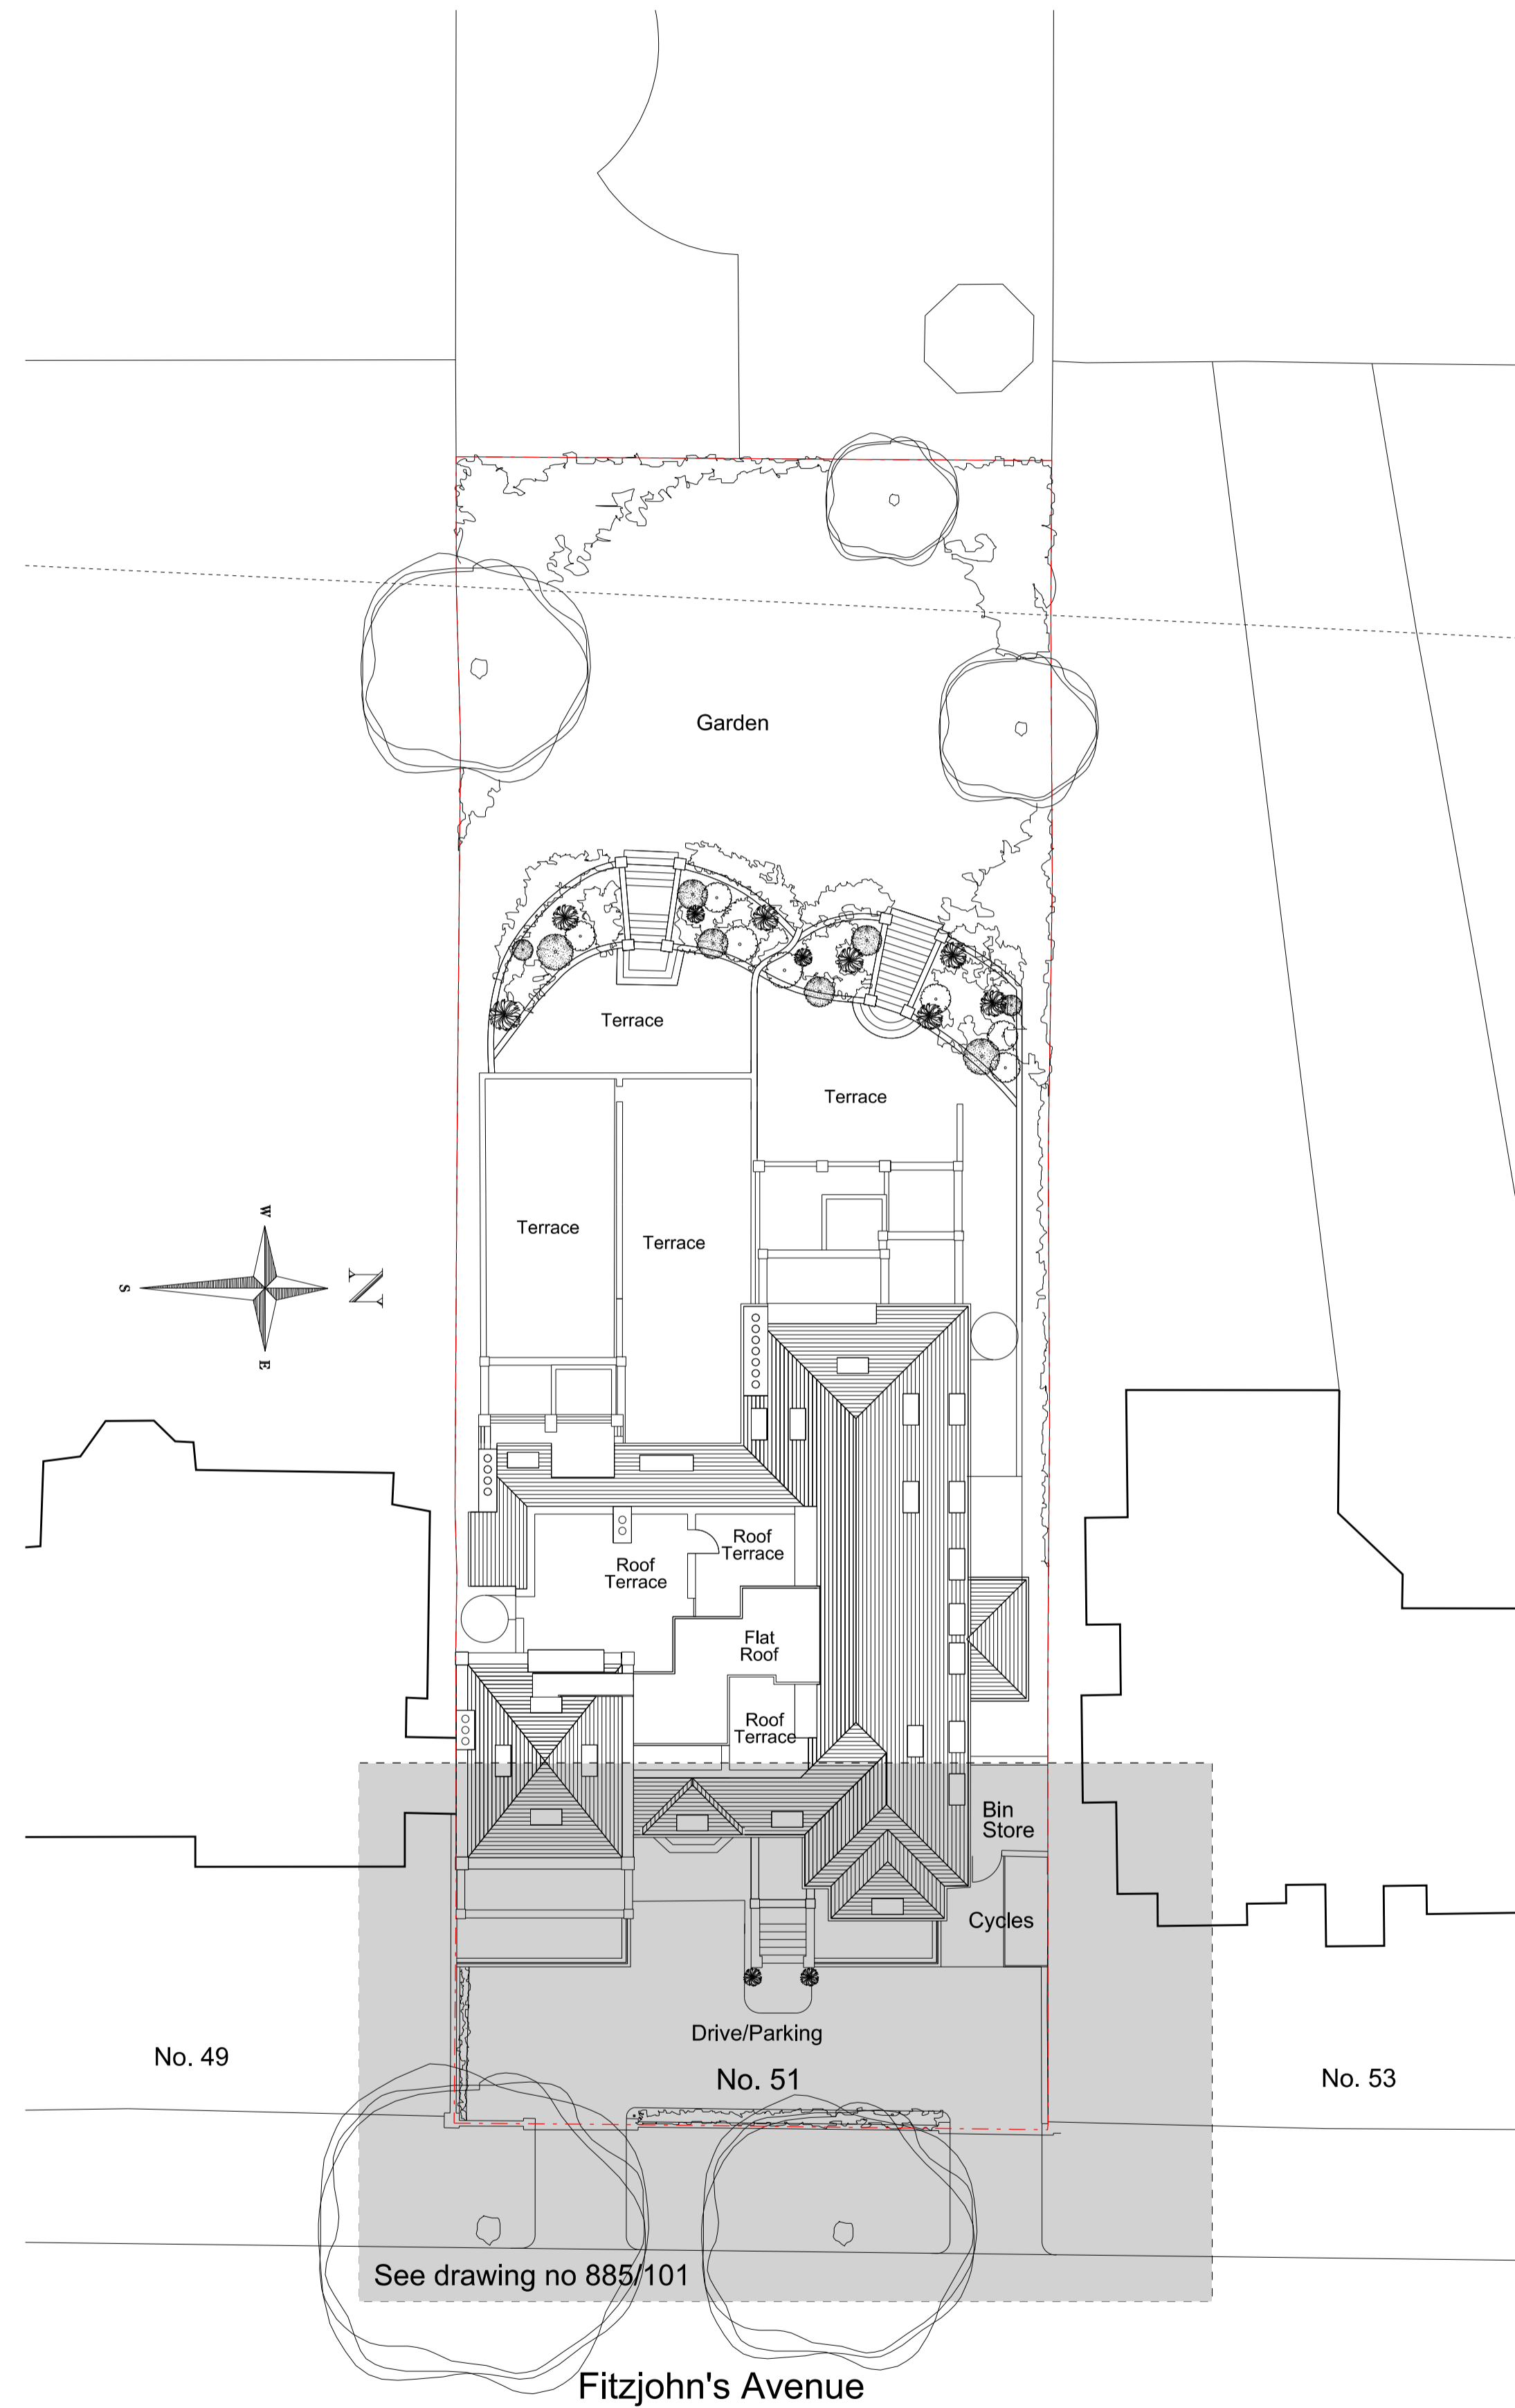

Site/Roof Plan
 Scale 1:200 @ A1

Revisions:

Project:
 Proposed Alterations to Front Boundary Wall at 51 Fitzjohn's Avenue London NW3 6PH

Title: Site Plan & Site Location Plan

Scale: 1:200 & 1:500 @ A1

Date: Mar 2016

Oakley Hough.

The Barn, Stebbing Farm
 Fishers Green, Stevenage,
 Hertfordshire SG1 2JB

Tel: 01438 745288
 Mobile: 07710 549 270
 e-mail: john@oakleyhough.co.uk

Drawing Number. **885/100**