



EXISTING GROUND FLOOR PLAN

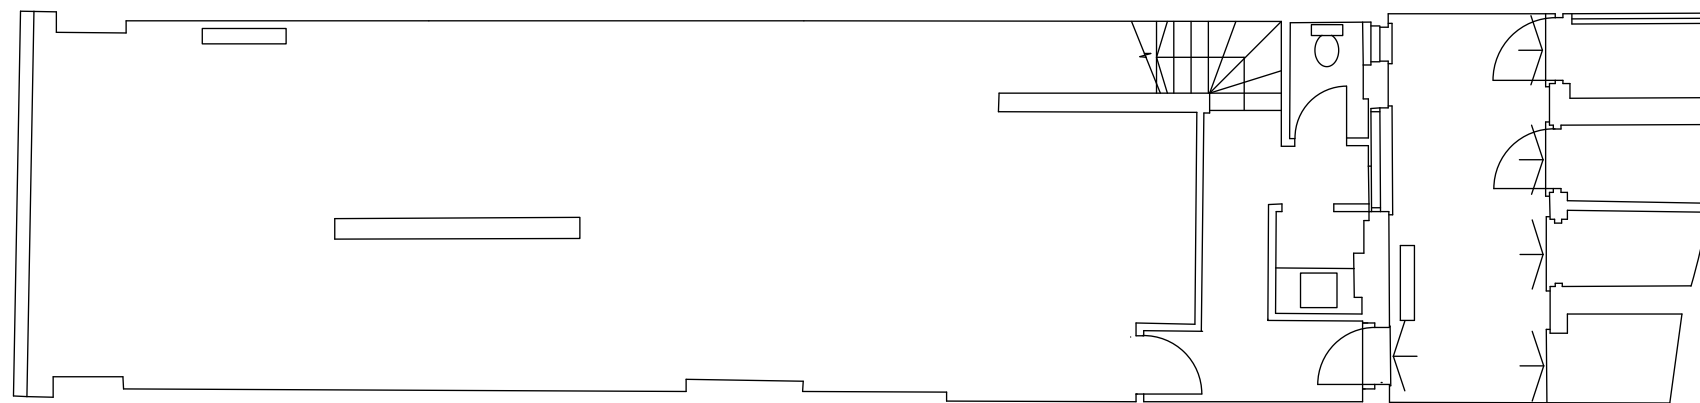


EXISTING BASEMENT PLAN

 

ADVERTISING APPLICATION

Notes

SITE PLAN 1:1000

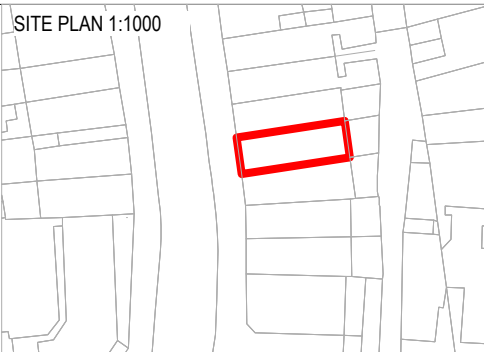

REV	DATE	DESCRIPTION	BY	CHK
03	09.02.16	Submitted for planning	ES	
02	05.02.16	Submitted for planning	ES	
01	20.01.16	Submitted for planning	ES	


Project 216 West End Lane			
Drawing Existing Ground Floor Plan			
Job Number 15029	Drawing Number 0100	Rev 03	
Drawn ES	Date 13.01.16	Status Planning	Scale @ A3 1:100
Do not scale from this drawing. All dimensions are to be checked on site. This drawing is to be read in conjunction with all consultants information.			



Holland Harvey Architects
The Church
33a Wadeson street
London E2 9DR
hello@hollandharvey.com
+44 208 123 7454

Client


Gail's Bakery

 

ADVERTISING APPLICATION

Notes

EXISTING SHOP FRONT

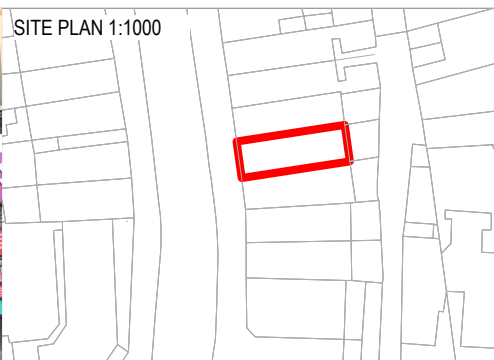

REV	DATE	DESCRIPTION	BY	CHK
03	09.02.16	Submitted for planning	ES	
02	05.02.16	Submitted for planning	ES	
01	20.01.16	Submitted for planning	ES	


Project 216 West End Lane			
Drawing Existing Front Elevation			
Job Number 15029	Drawing Number 0300	Rev 03	
Drawn ES	Date 13.01.16	Status Planning	Scale @ A3 1:100
Do not scale from this drawing. All dimensions are to be checked on site. This drawing is to be read in conjunction with all consultants information.			



Holland Harvey Architects
The Church
33a Wadeson street
London E2 9DR
hello@hollandharvey.com
+44 208 123 7454


Client

Gail's Bakery

 

ADVERTISING APPLICATION

Notes

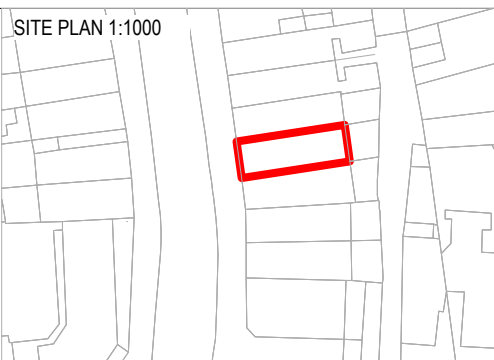

REV	DATE	DESCRIPTION	BY	CHK
03	09.02.16	Submitted for planning	ES	
02	05.02.16	Submitted for planning	ES	
01	20.01.16	Submitted for planning	ES	-


Project 216 West End Lane			
Drawing Existing Rear Elevation			
Job Number 15029	Drawing Number 0301	Rev 03	
Drawn ES	Date 30.11.15	Status Planning	Scale @ A3 1:100
Do not scale from this drawing. All dimensions are to be checked on site. This drawing is to be read in conjunction with all consultants information.			




Holland Harvey Architects
The Church
33a Wadeson street
London E2 9DR
hello@hollandharvey.com
+44 208 123 7454

Client


Gail's Bakery

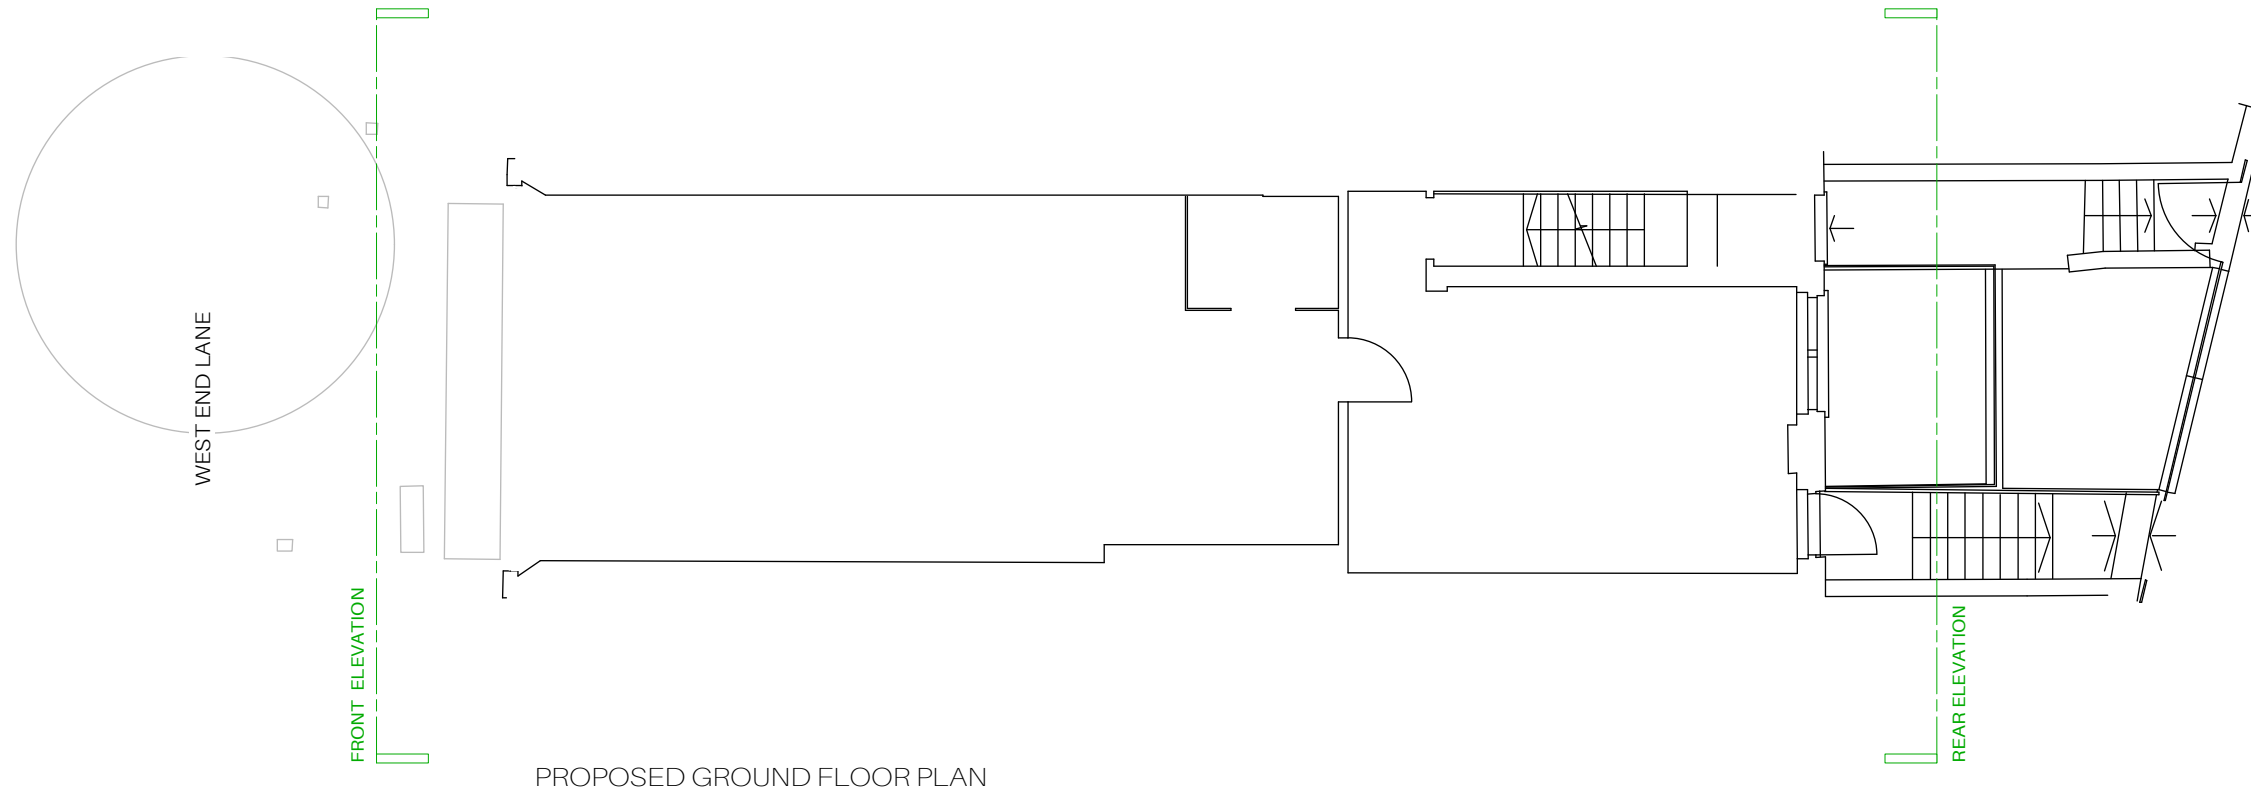

PROPOSED GROUND FLOOR PLAN

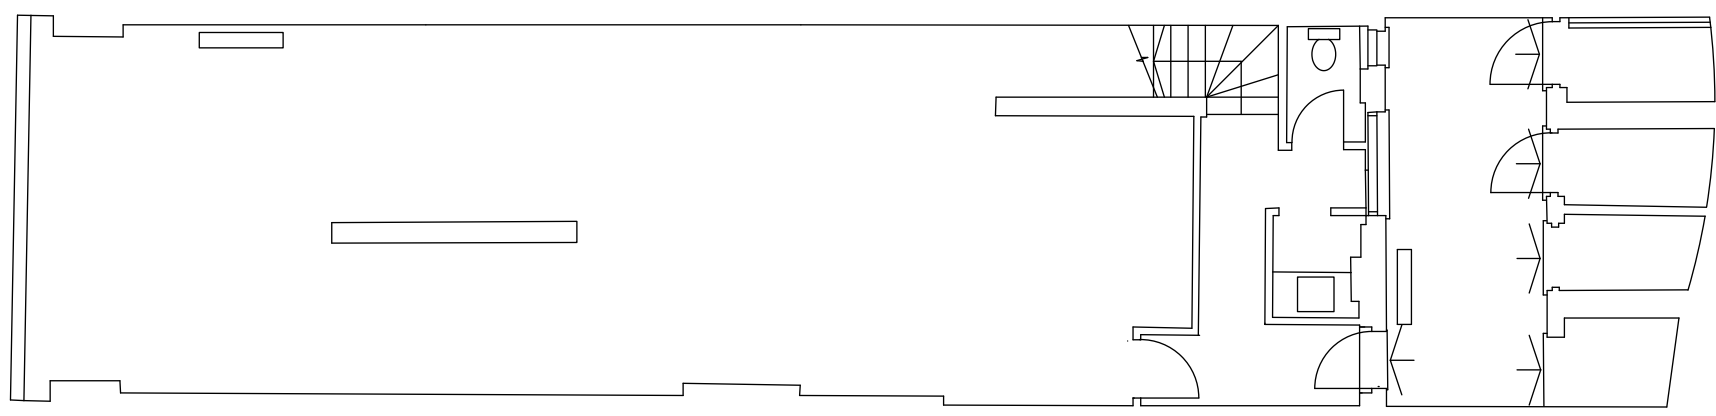


PROPOSED BASEMENT PLAN

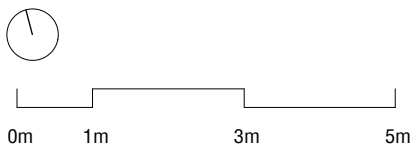


ADVERTISING APPLICATION

Notes

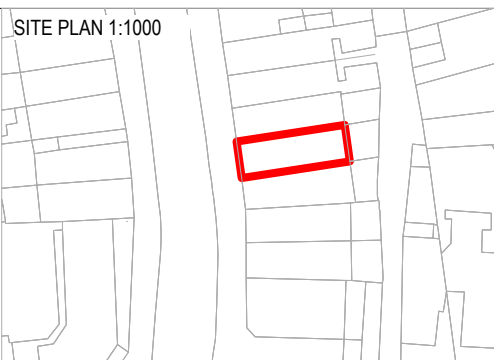

REV	DATE	DESCRIPTION	BY	CHK
03	09.02.16	Submitted for planning	ES	
02	05.02.16	Submitted for planning	ES	
01	20.01.16	Submitted for planning	ES	

Project 216 West End Lane			
Drawing Proposed Basement and Ground Floor Plan			
Job Number 15029	Drawing Number 1100	Rev 03	
Drawn ES	Date 13.01.16	Status Planning	Scale @ A3 1:100
Do not scale from this drawing. All dimensions are to be checked on site. This drawing is to be read in conjunction with all consultants information.			




Holland Harvey Architects
The Church
33a Wadeson street
London E2 9DR
hello@hollandharvey.com
+44 208 123 7454

Client

Gail's Bakery




EXISTING ADVERTISING
REMOVED. NEW ADVERTISING
ATTACHED TO FASCIA. PAINTED
DULUX 00NN 13/000. SIGNAGE
TO BE METAL LETTERS
ATTACHED TO TIMBER FASCIA

 

ADVERTISING APPLICATION

Notes

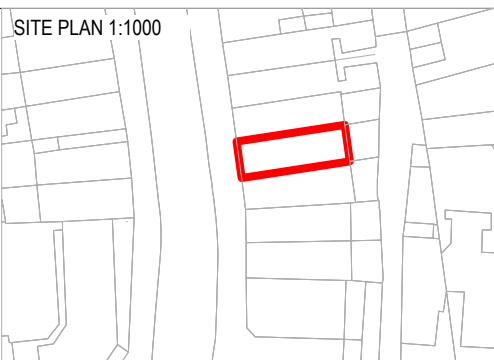

REV	DATE	DESCRIPTION	BY	CHK
03	09.02.16	Submitted for planning	ES	
02	05.02.16	Submitted for planning	ES	
01	20.01.16	Submitted for planning	ES	


Project 216 West End Lane			
Drawing Proposed Front Elevation			
Job Number 15029	Drawing Number 1300	Rev 03	
Drawn ES	Date 13.01.16	Status Planning	Scale @ A3 1:100
Do not scale from this drawing. All dimensions are to be checked on site. This drawing is to be read in conjunction with all consultants information.			



Holland Harvey Architects
The Church
33a Wadeson street
London E2 9DR
hello@hollandharvey.com
+44 208 123 7454


Client

Gail's Bakery

 

ADVERTISING APPLICATION

Notes

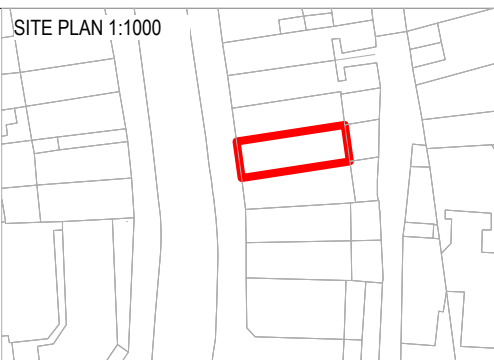

REV	DATE	DESCRIPTION	BY	CHK
03	09.02.16	Submitted for planning	ES	
02	05.02.16	Submitted for planning	ES	
01	20.01.16	Submitted for planning	ES	-

Project 216 West End Lane			
Drawing Proposed Rear Elevation			
Job Number 15029	Drawing Number 1301	Rev 03	
Drawn ES	Date 13.01.16	Status Planning	Scale @ A3 1:100
Do not scale from this drawing. All dimensions are to be checked on site. This drawing is to be read in conjunction with all consultants information.			




Holland Harvey Architects
The Church
33a Wadeson street
London E2 9DR
hello@hollandharvey.com
+44 208 123 7454



Client

Gail's Bakery


EXISTING ADVERTISING REMOVED. NEW ADVERTISING ATTACHED TO FASCIA. PAINTED DULUX 00NN 13/000. SIGNAGE TO BE METAL LETTERS FIXED ON TIMBER FASCIA

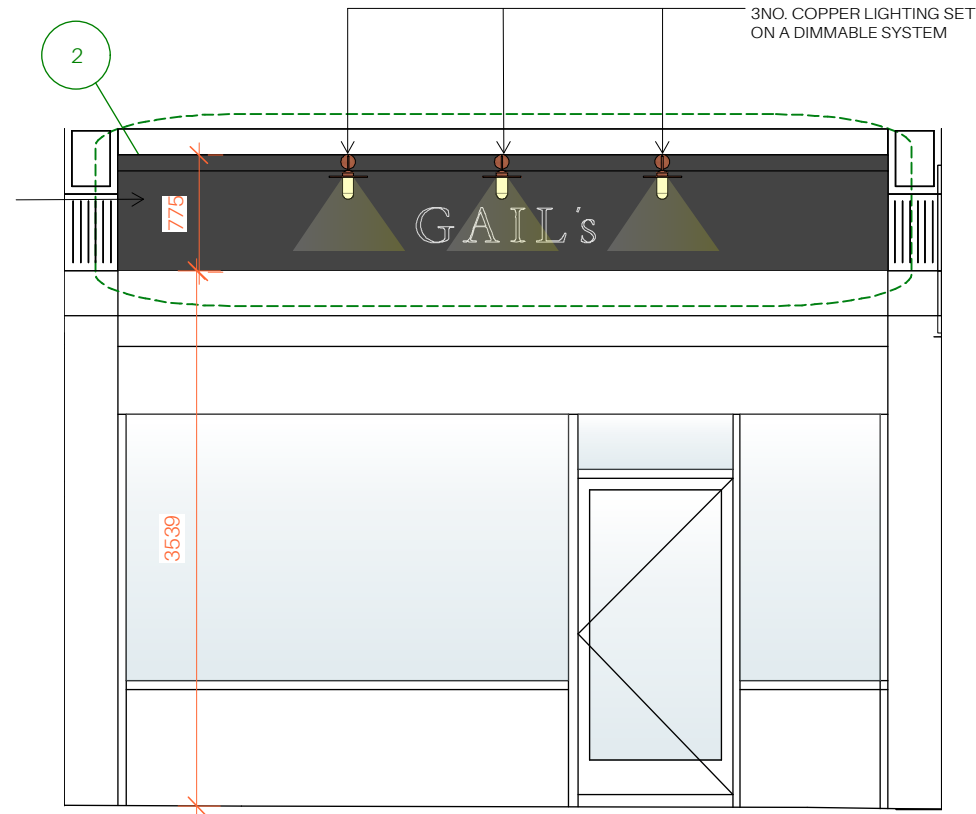

PROPOSED ADVERTISING 1:50

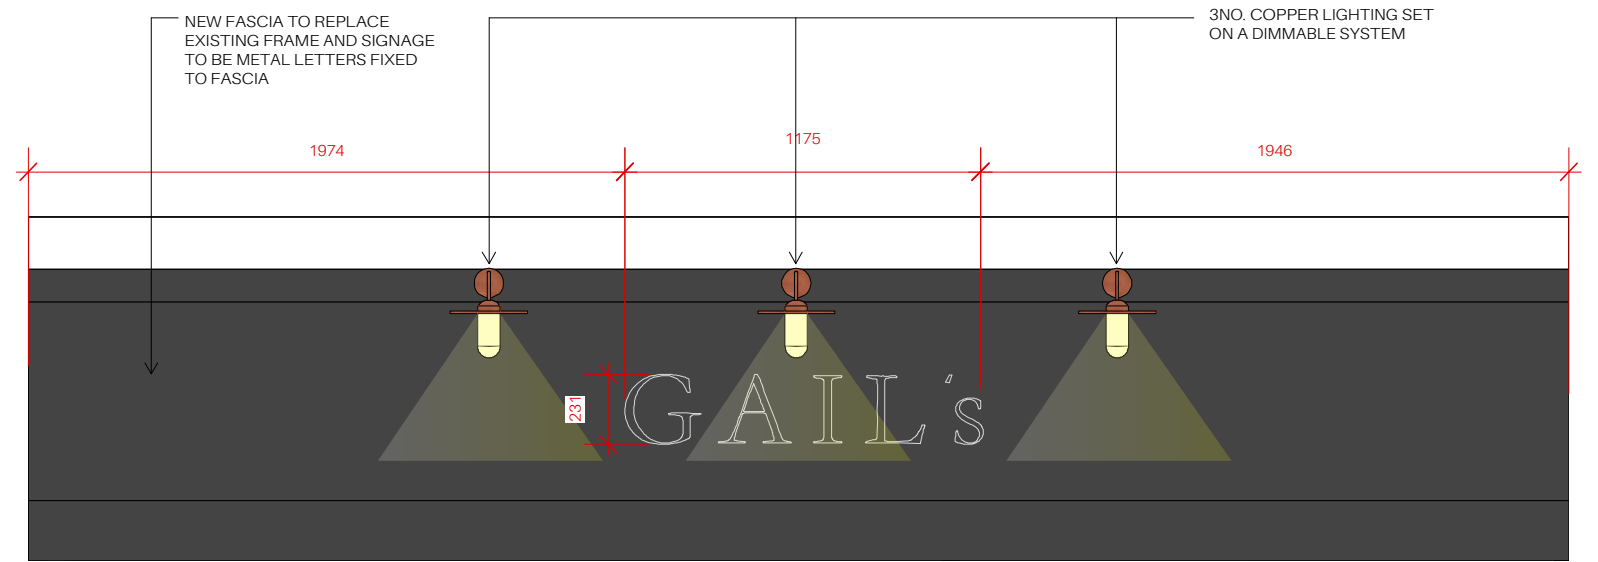 

PROPOSED ADVERTISING 1:25

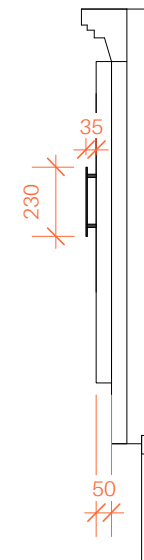

PROPOSED ADVERTISING SECTION 1:25


ADVERTISING APPLICATION

Notes



COPPER LIGHTING

SITE PLAN 1:1000

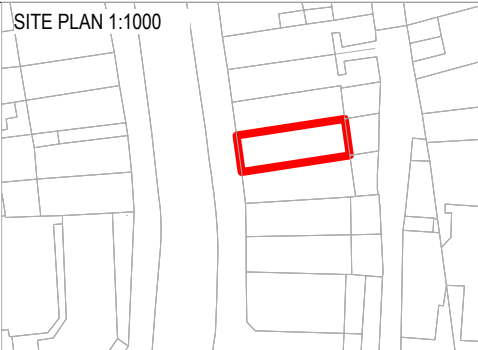

REV	DATE	DESCRIPTION	BY	CHK
03	09.02.16	Submitted for planning	ES	
02	05.02.16	Submitted for planning	ES	
01	20.01.16	Submitted for planning	ES	

Project 216 West End Lane			
Drawing Proposed Advertising			
Job Number 15029	Drawing Number 1302	Rev 03	
Drawn ES	Date 13.01.16	Status Planning	Scale @ A3 Varies
Do not scale from this drawing. All dimensions are to be checked on site. This drawing is to be read in conjunction with all consultants information.			



Holland Harvey Architects
The Church
33a Wadeson street
London E2 9DR
hello@hollandharvey.com
+44 208 123 7454

Client

Gail's Bakery