



Ordnance Survey, (c) Crown Copyright 2016. All rights reserved. Licence number 100022806

Location plan

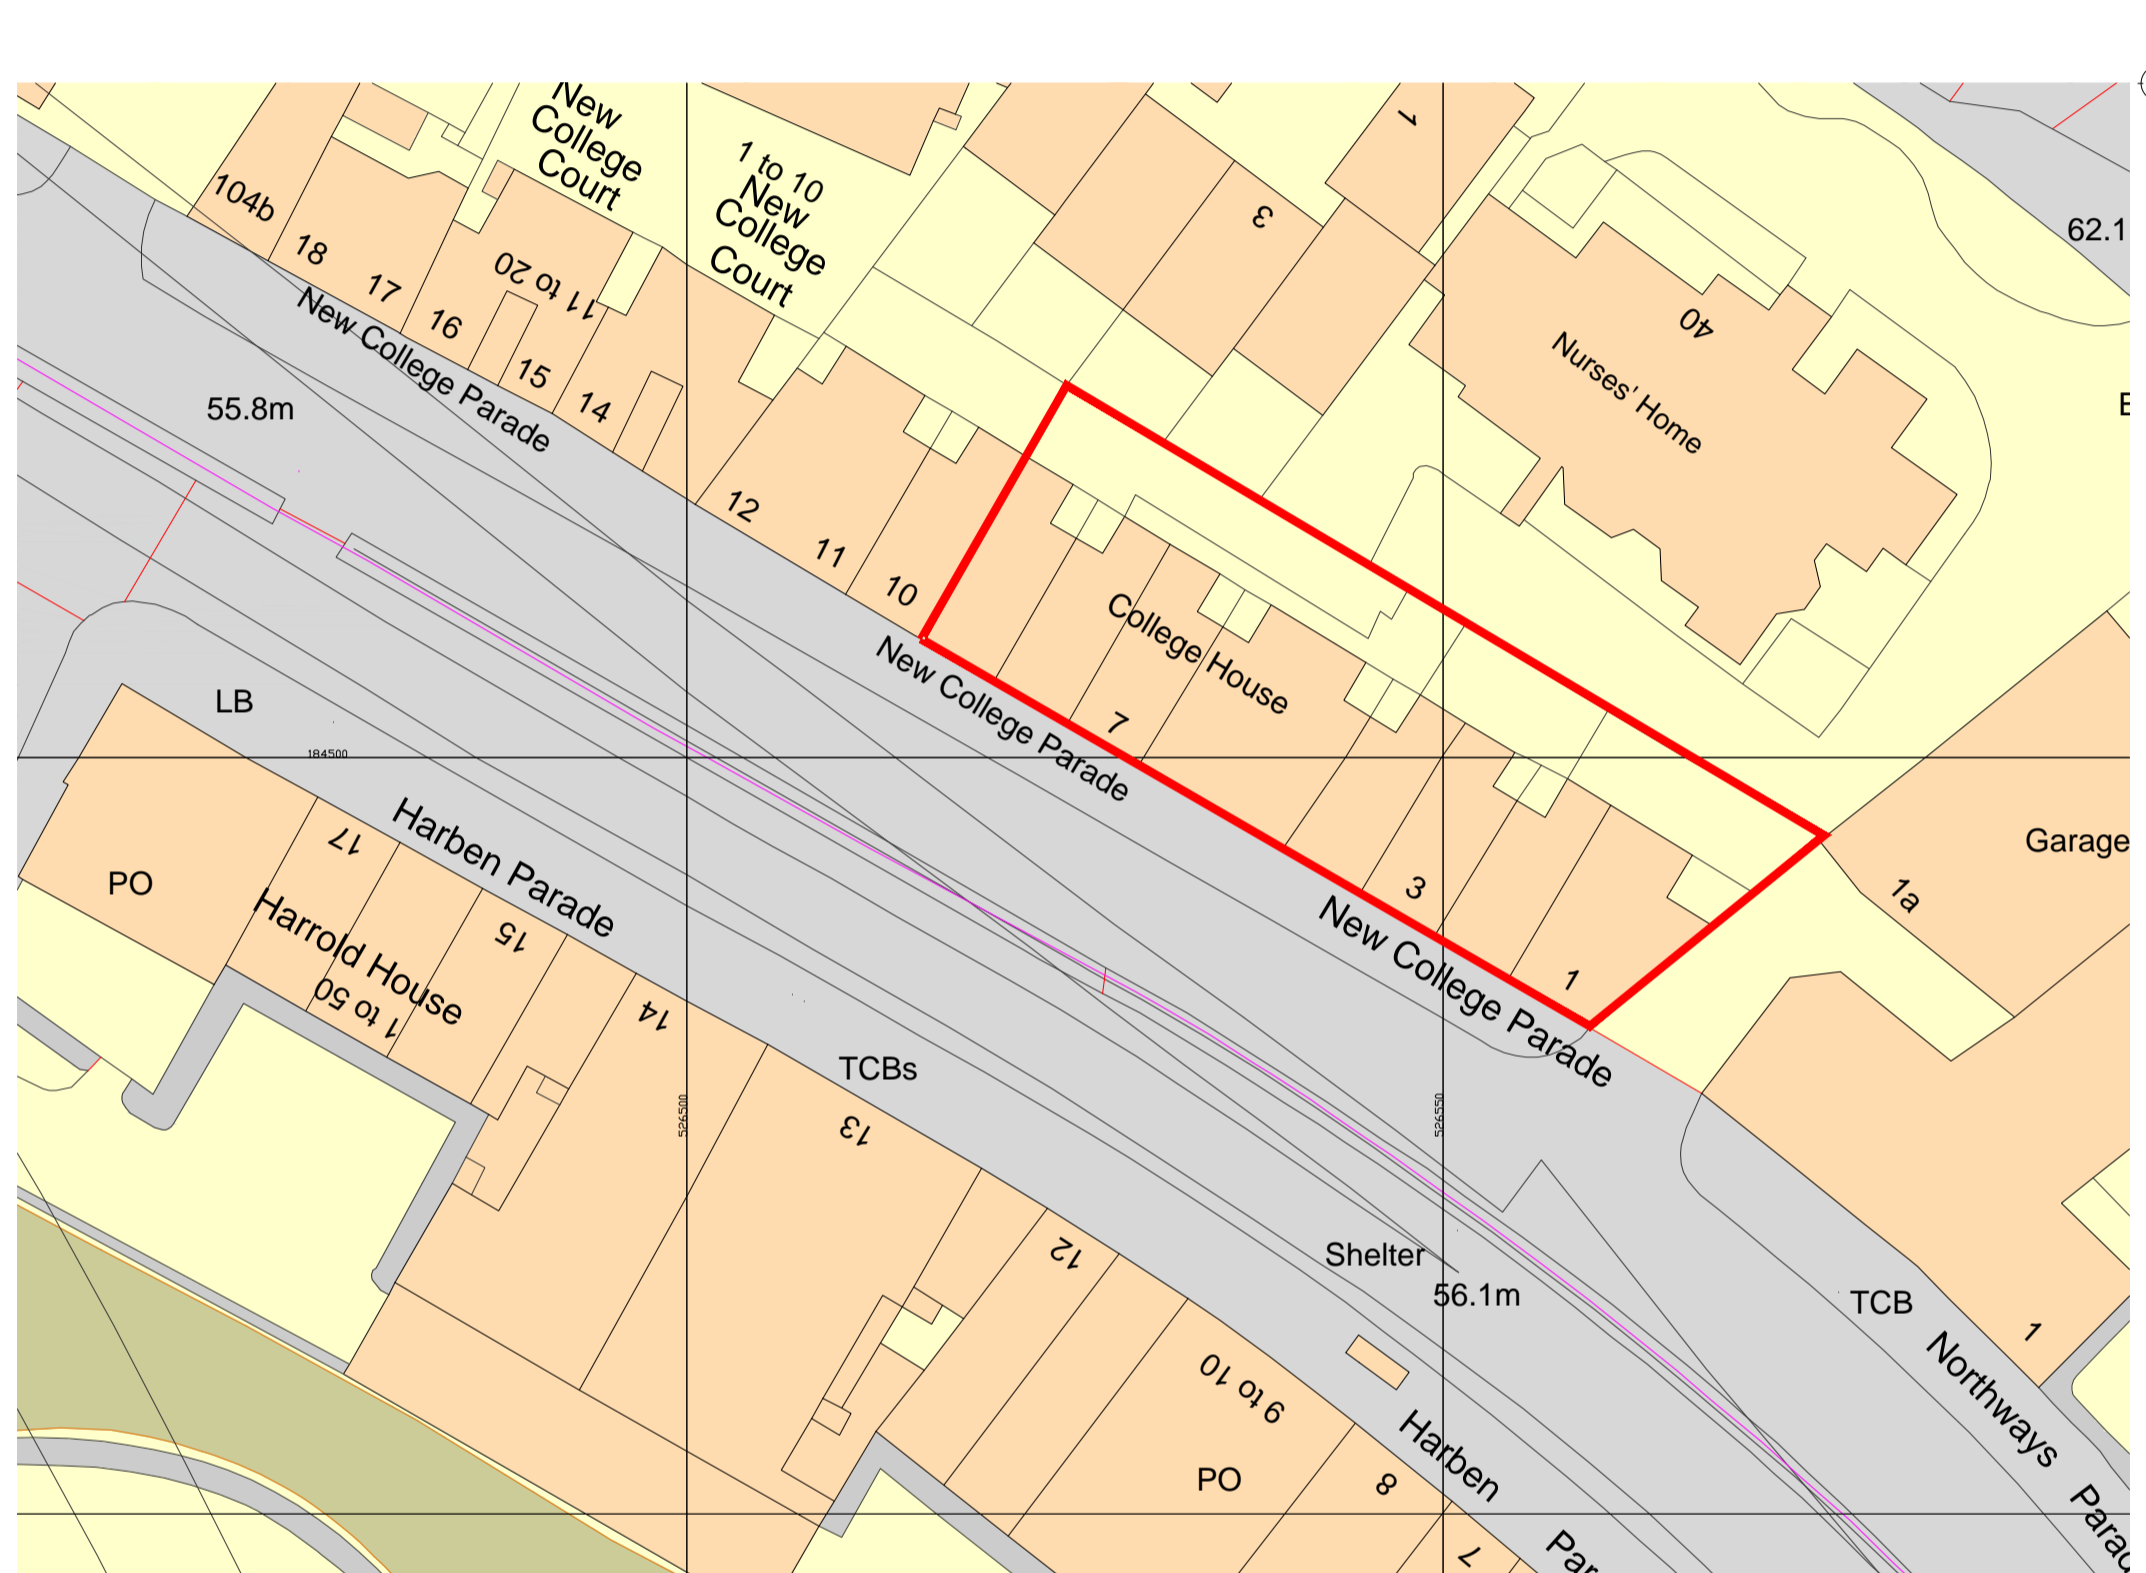

Site plan

 

LEGEND

Extent of application site.

REV	DATE	COMMENTS
-	-	-

P L A N N I N G

ada ARCHITECTS
128 Kings Road
Halstead
Essex CO9 1HJ
Tel: 01787 477557
E-mail: info@adaarchitects.org.uk
Web: www.adaarchitects.co.uk

CLIENT:
Nofax Enterprises Ltd

PROJECT:
**1-8 New College Parade
Finchley- NW3 5ES**

SUBJECT:
Site and Location Plan

DRAWING NO: **PL366 10**

SCALE: 1:1250 1:500 @ A1 DATE: March 2016

DRAWN BY: RL CHECKED BY:

REV: -