


Notes

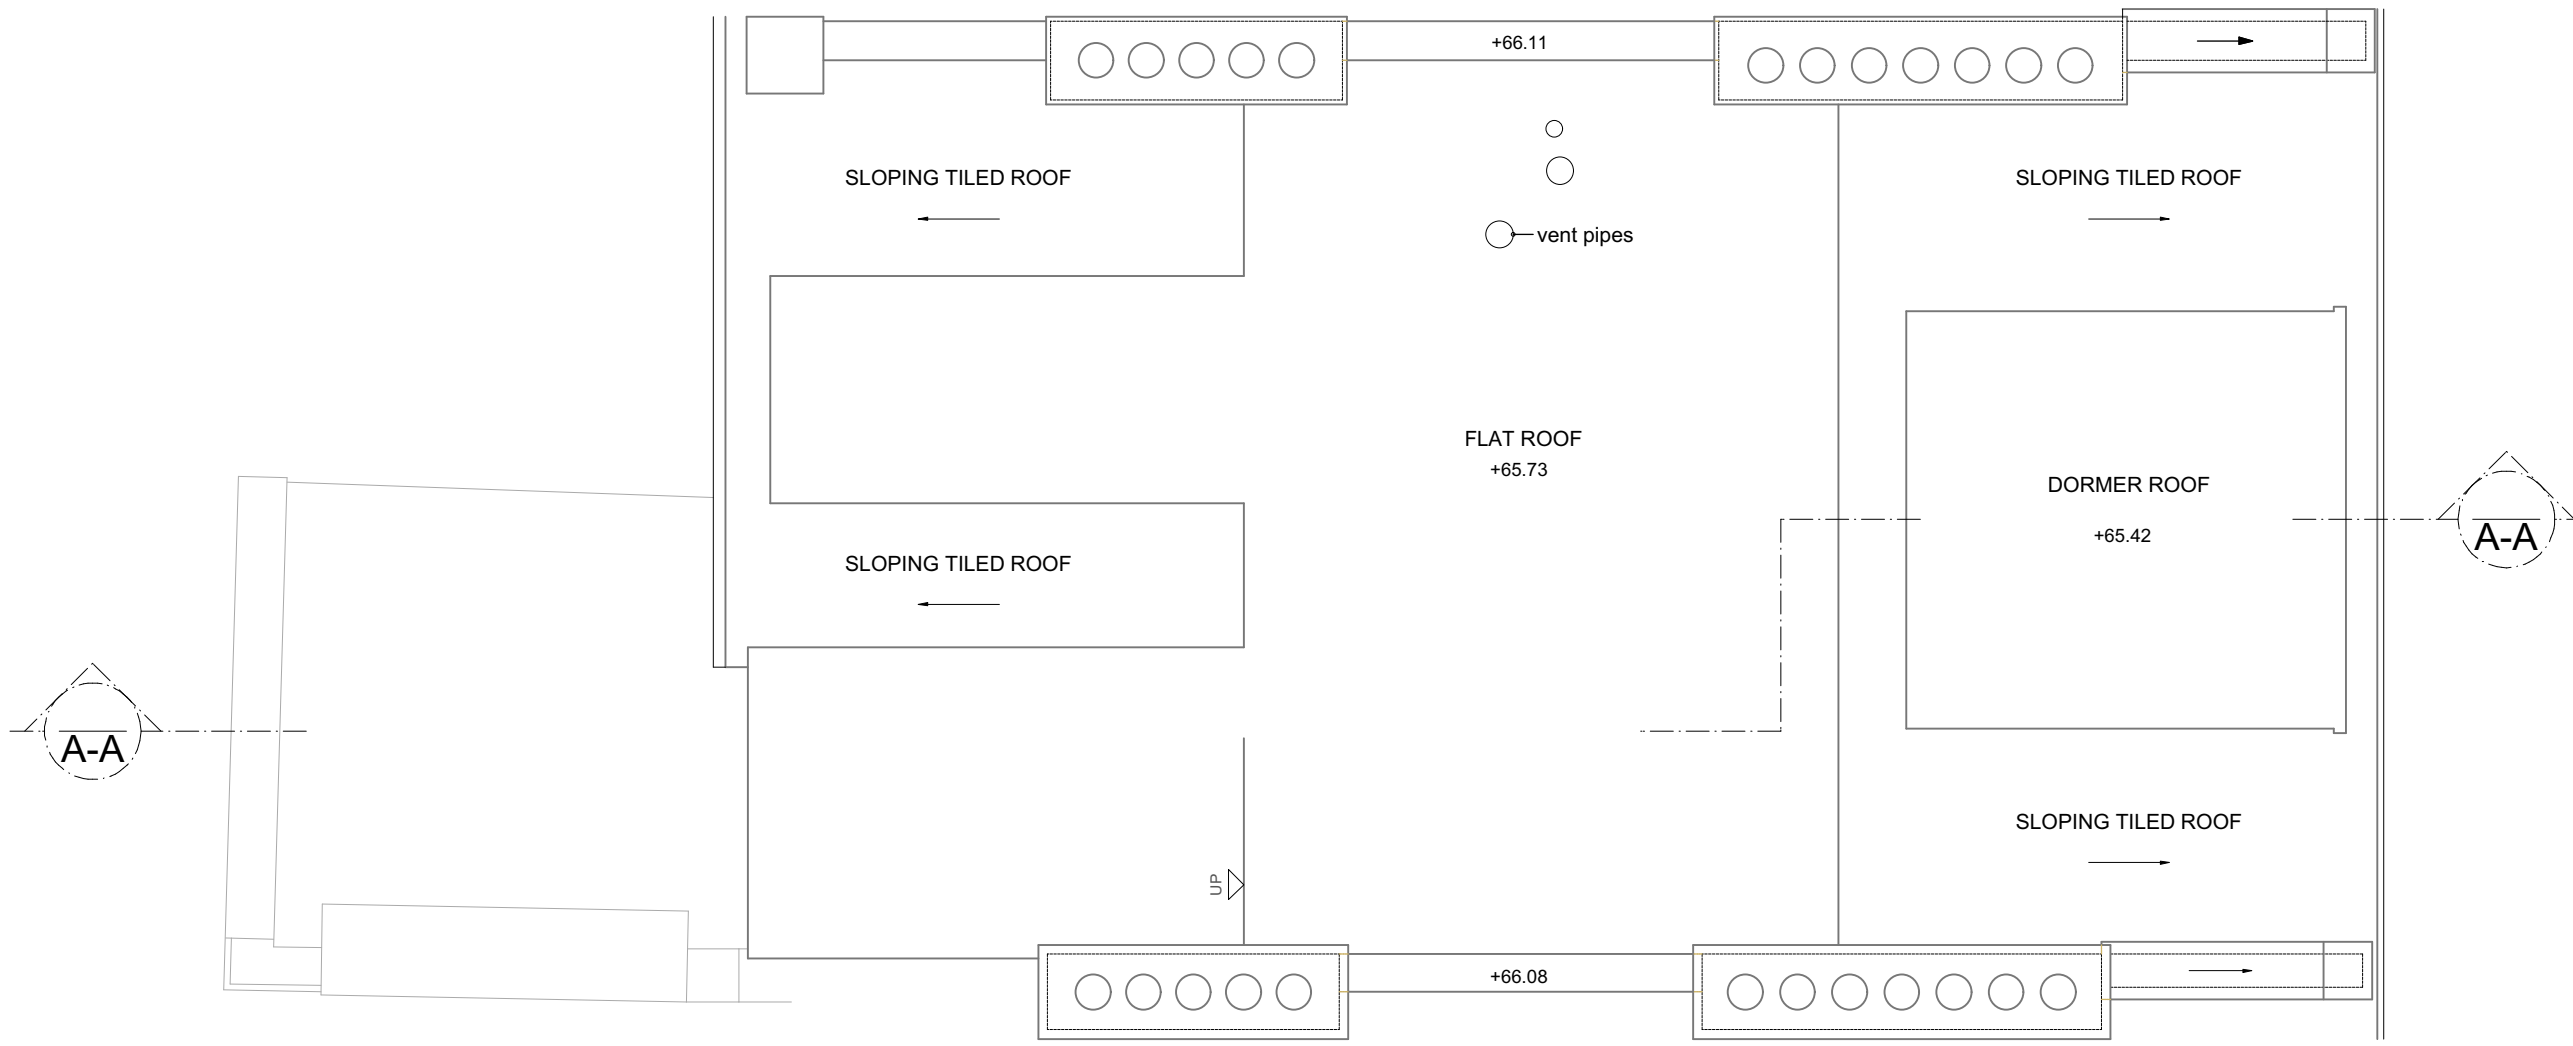

01 Existing Roof Plan
Scale: 1:50



Project	
051_146 Fellows Road	
Client	
Berea Limited	
Drawing Title	
Existing Plan_Roof Level	
Scale	Date Created
1:50 @ A3	23.03.16
Drawing Number	
E_002_Existing Roof Plan	

T R S T U D I O
ARCHITECTURE + INTERIORS

T R Studio
The Interchange
Stables Market
London
NW1 8AB

+44 7868 736169
office@trstudio.co.uk
www.trstudio.co.uk