



Notes



01 Existing Front Elevation
Scale: 1:100

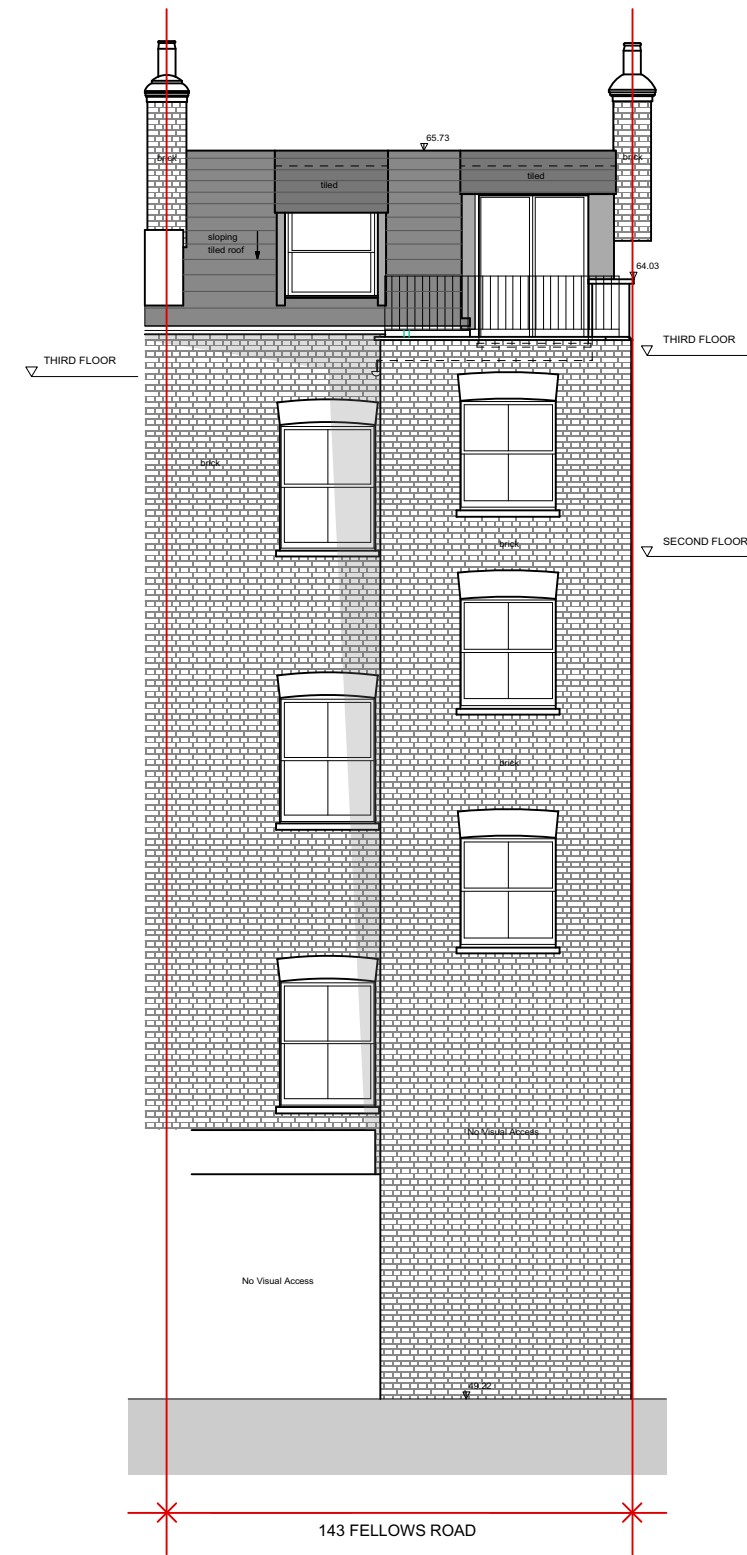

02 Existing Rear Elevation
Scale: 1:100

 

Project	051_146 Fellows Road
Client	Berea Limited
Drawing Title	Existing Front & Rear Elevations
Scale	Date Created
1:100 @ A3	23.03.16
Drawing Number	E_003_Existing Front & Rear

T R S T U D I O
ARCHITECTURE + INTERIORS

T R Studio
The Interchange
Stables Market
London
NW1 8AB

+44 7868 736169
office@trstudio.co.uk
www.trstudio.co.uk