


Notes

Proposed 1.2m x 0.9m openable, Velux rooflight over Living Area below

Proposed 3m x 1m fixed rooflight over Shower Room below




Proposed 1.2m x 0.9m openable, Velux rooflight over Bedroom below

Existing flat roof below

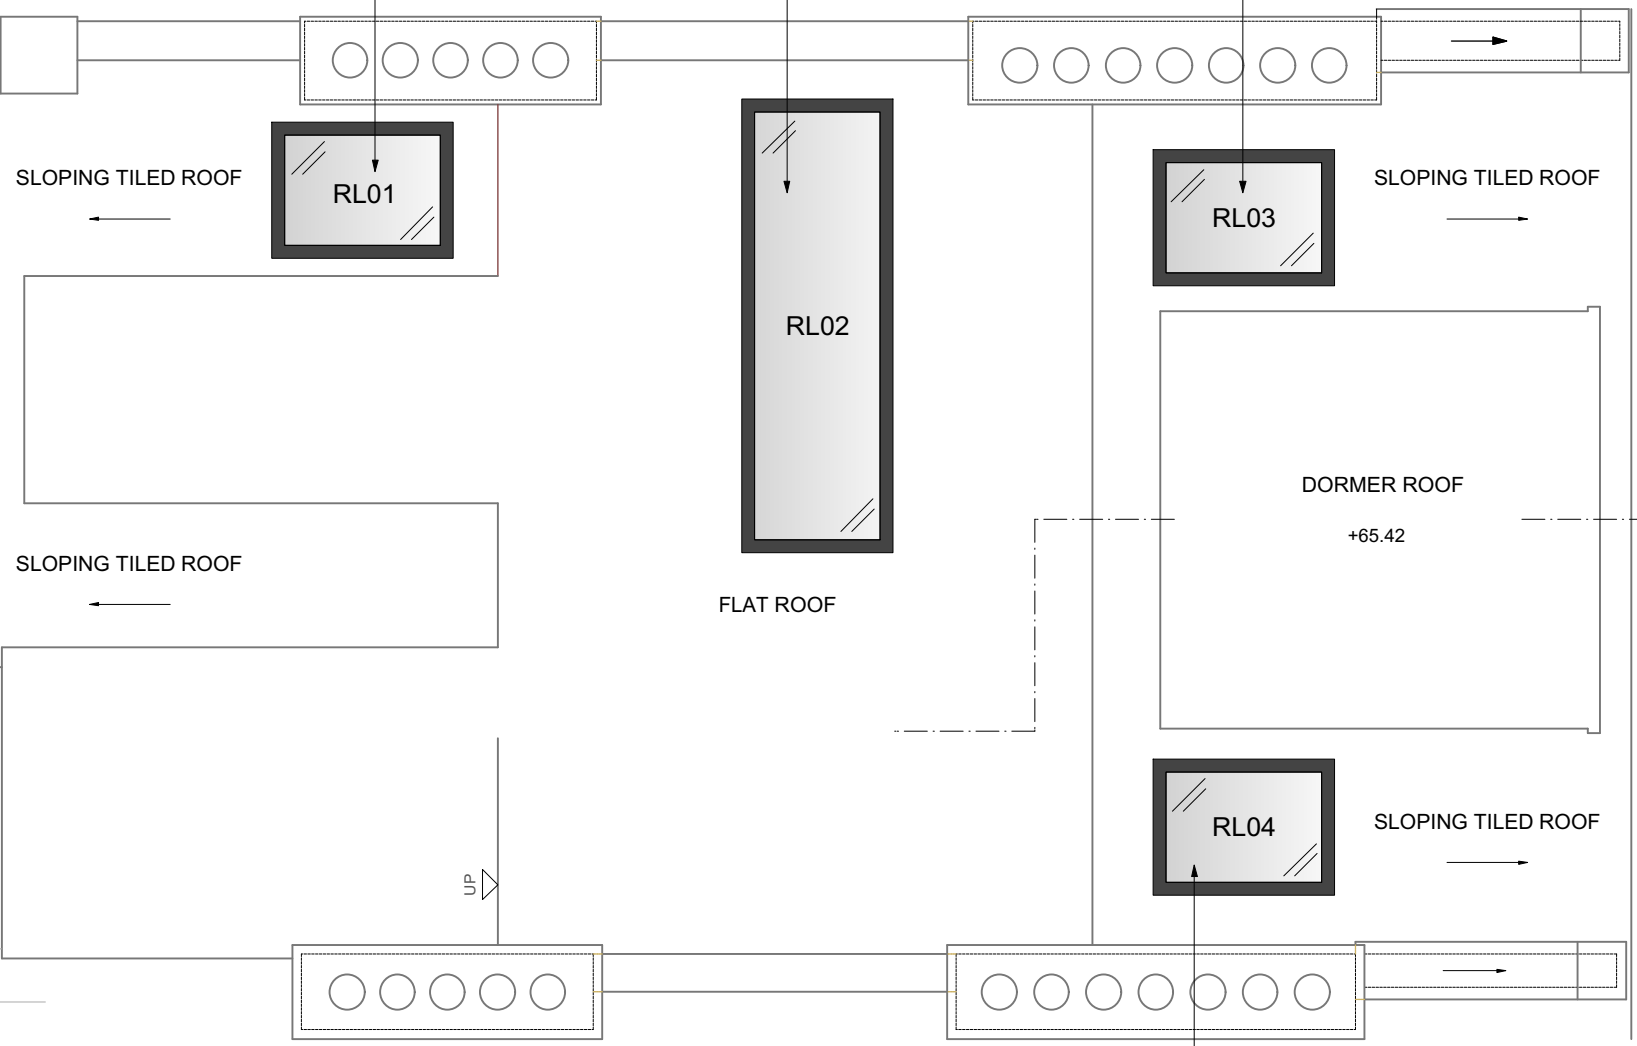

1 Proposed Roof Plan
Scale: 1:50

Proposed 1.2m x 0.9m openable, Velux rooflight over Kitchen below

 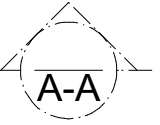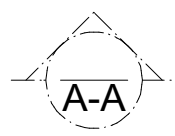

Project
051_146 Fellows Road

Client
Berea Limited

Drawing Title
Proposed Plan_Roof Level

Scale	Date Created
1:50 @ A3	23.03.16

Drawing Number
P_002_Roof Plan

TR STUDIO
ARCHITECTURE + INTERIORS

TR Studio
The Interchange
Stables Market
London
NW1 8AB

+44 7868 736169
office@trstudio.co.uk
www.trstudio.co.uk