


Notes



01 Proposed Front Elevation
Scale: 1:100

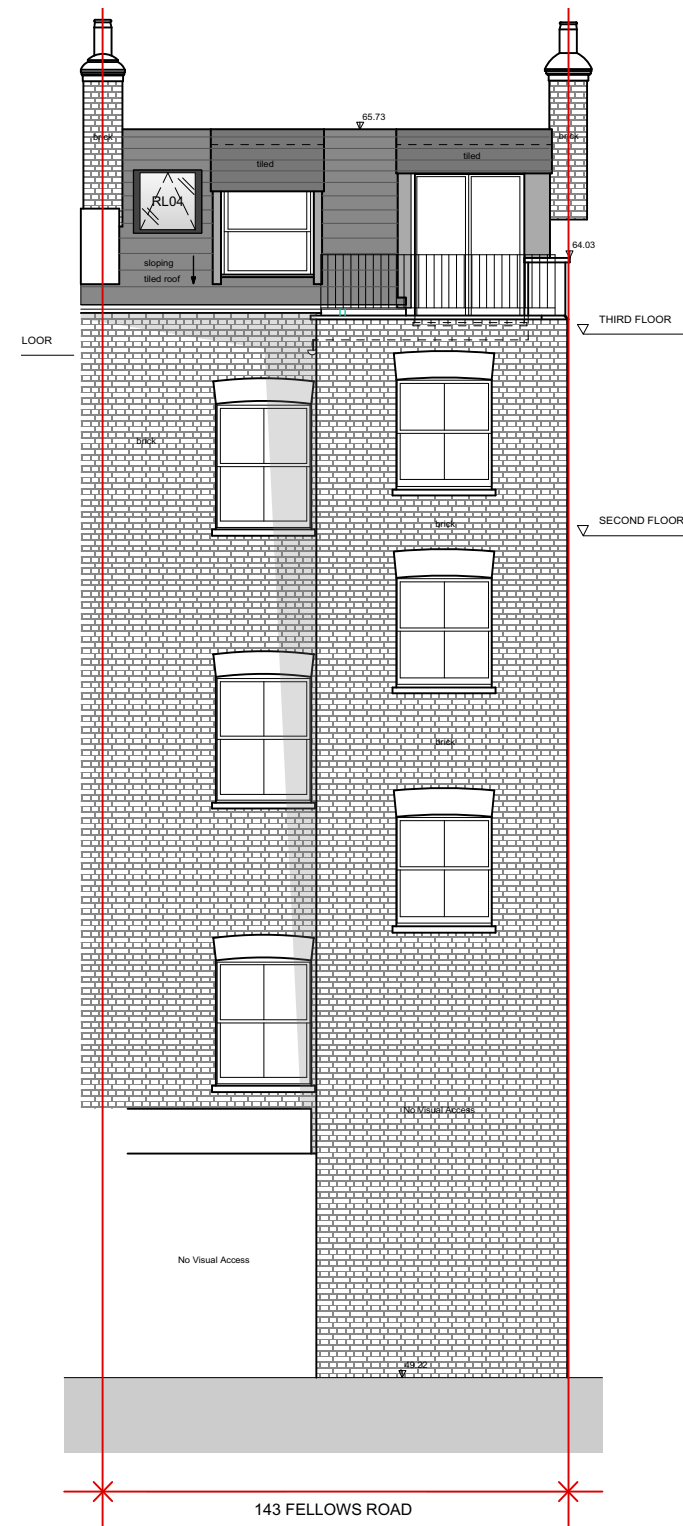

02 Proposed Rear Elevation
Scale: 1:100



Project
051_146 Fellows Road
Client
Berea Limited
Drawing Title
Proposed Front & Rear Elevations

Scale
1:100 @ A3
Date Created
23.03.16

Drawing Number
P_003_Front & Rear

T R S T U D I O
ARCHITECTURE + INTERIORS

T R Studio
The Interchange
Stables Market
London
NW1 8AB

+44 7868 736169
office@trstudio.co.uk
www.trstudio.co.uk