


General Arrangement

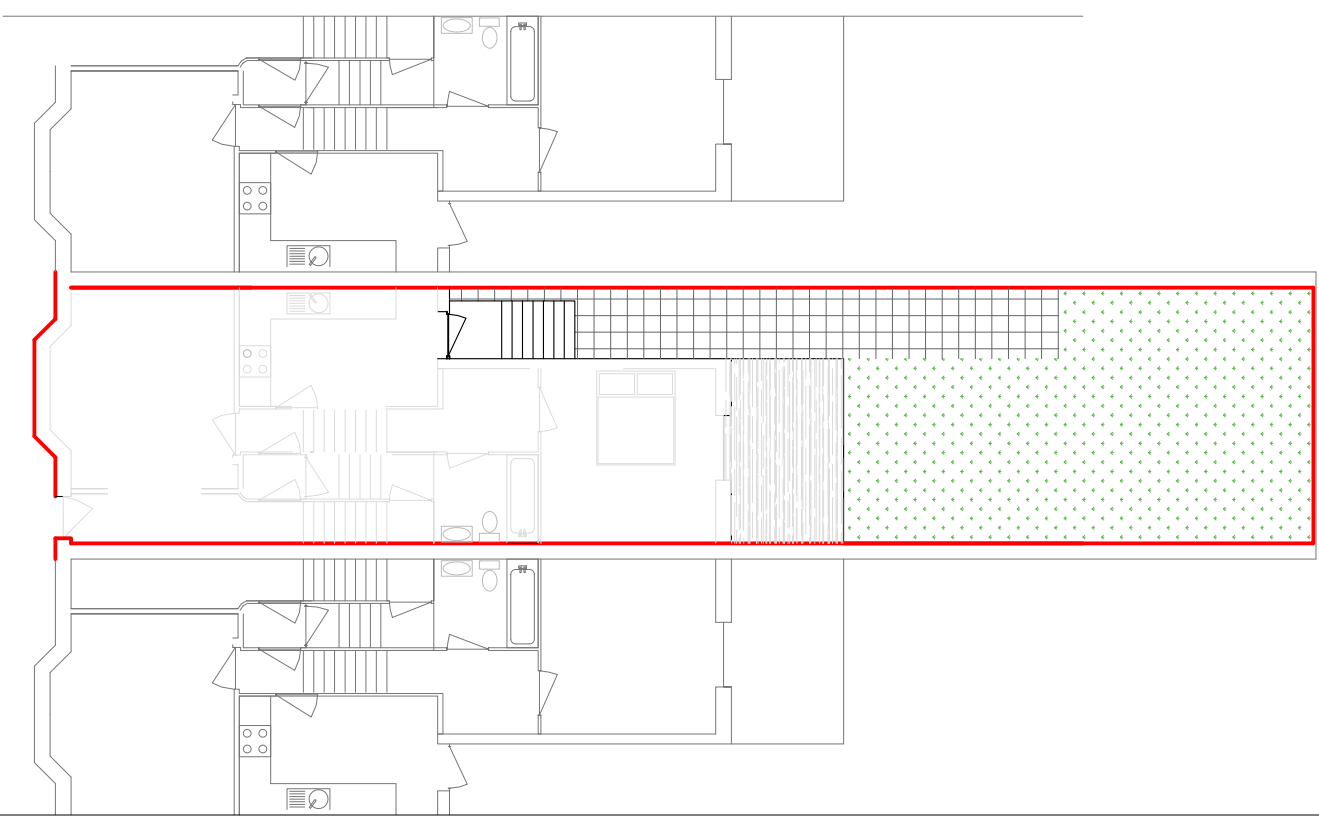

Garden Level


Revision:	Comment:

Project:
16a MACKESON ROAD


Area:
EXISTING LAYOUT

Drawing Title:
**G.A. AND GARDEN LEVEL
PLAN VIEW**

Project Address: Mackeson Road Hampstead London	Applicant: Mrs Susan Pyne
Scale: 1:100 @ A3	

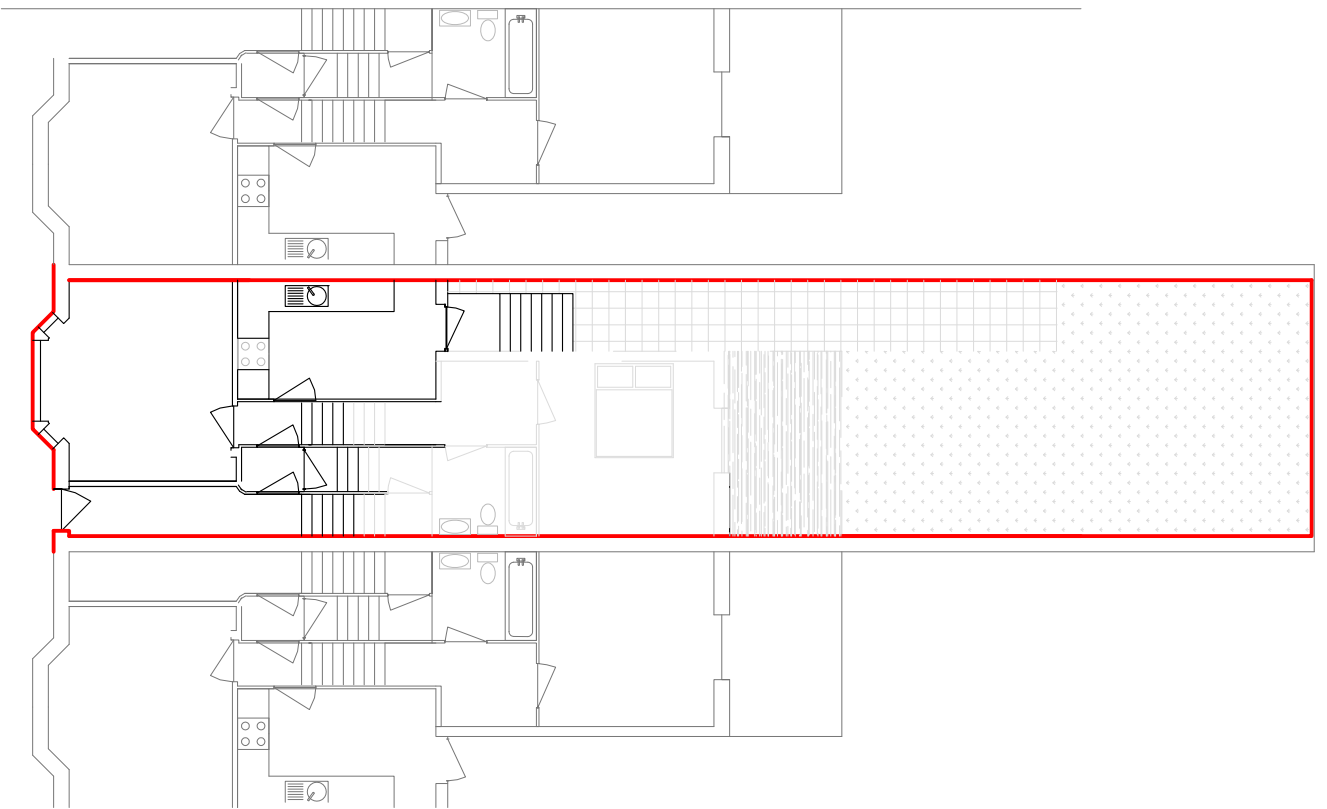

Ground Floor Level

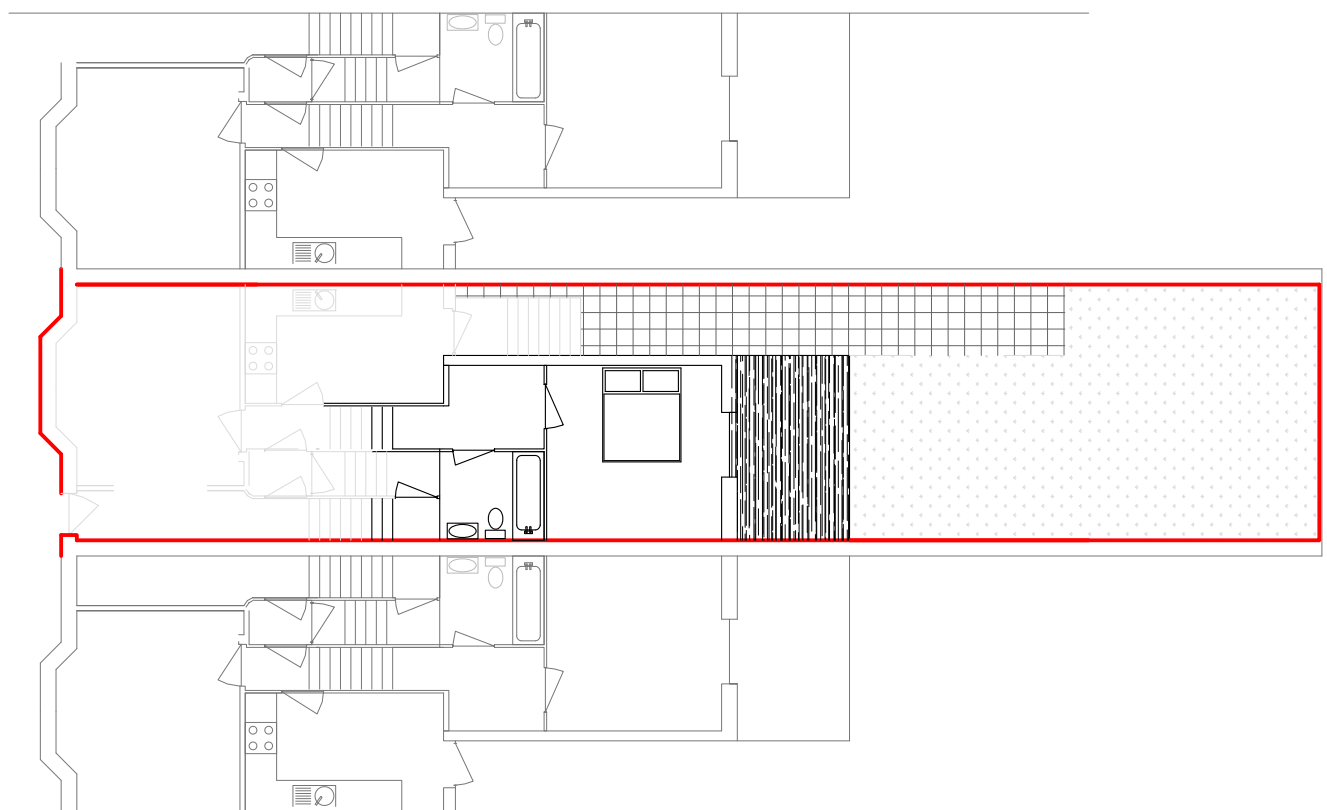

Mezzanine Floor Level

Revision: Comment:

Project:


16a MACKESON ROAD

Area: EXISTING LAYOUT


Drawing Title: GROUND AND MEZZANINE LEVELS PLAN VIEW

Project Address: Mackson Road, Hampstead, London

Applicant: Mrs Susan Pyne
Scale: 1:100 @ A3

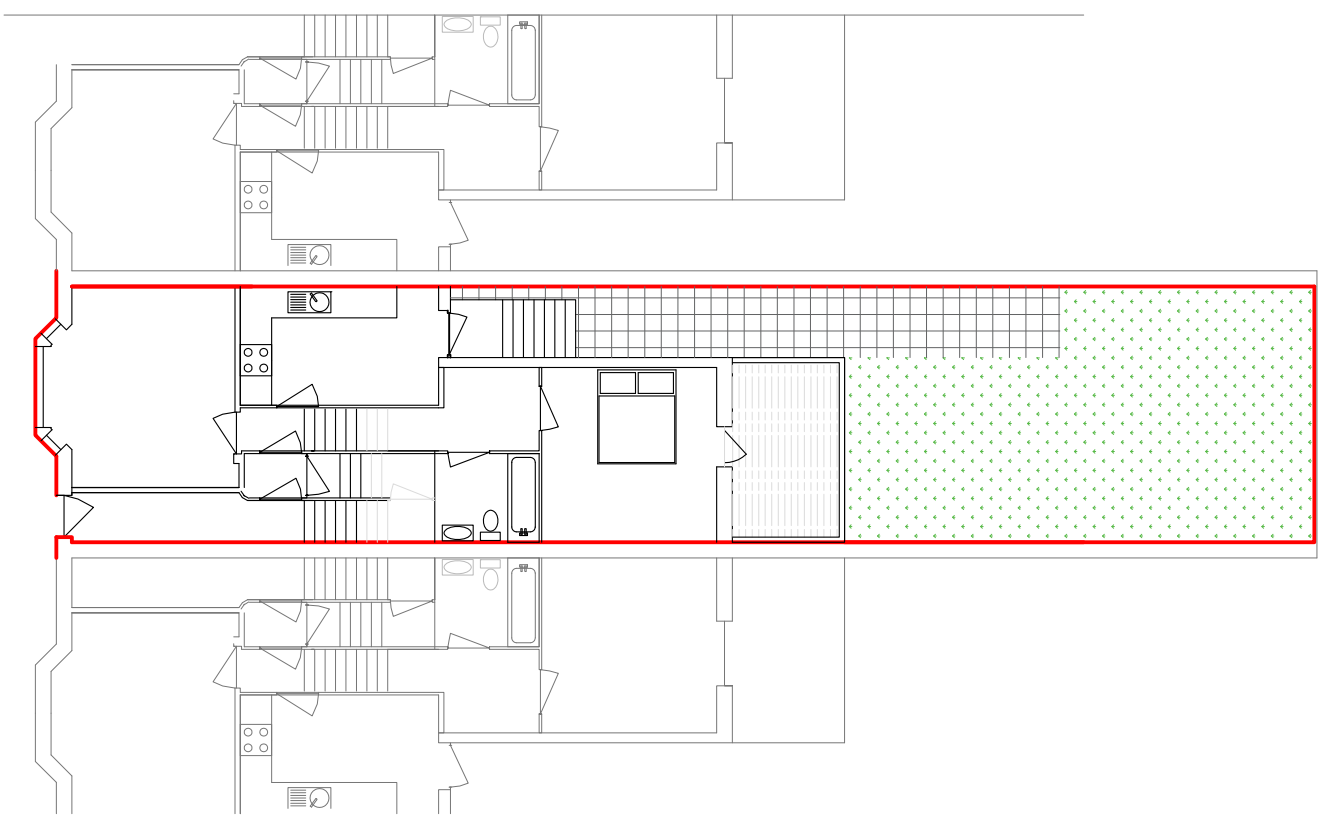

General Arrangement

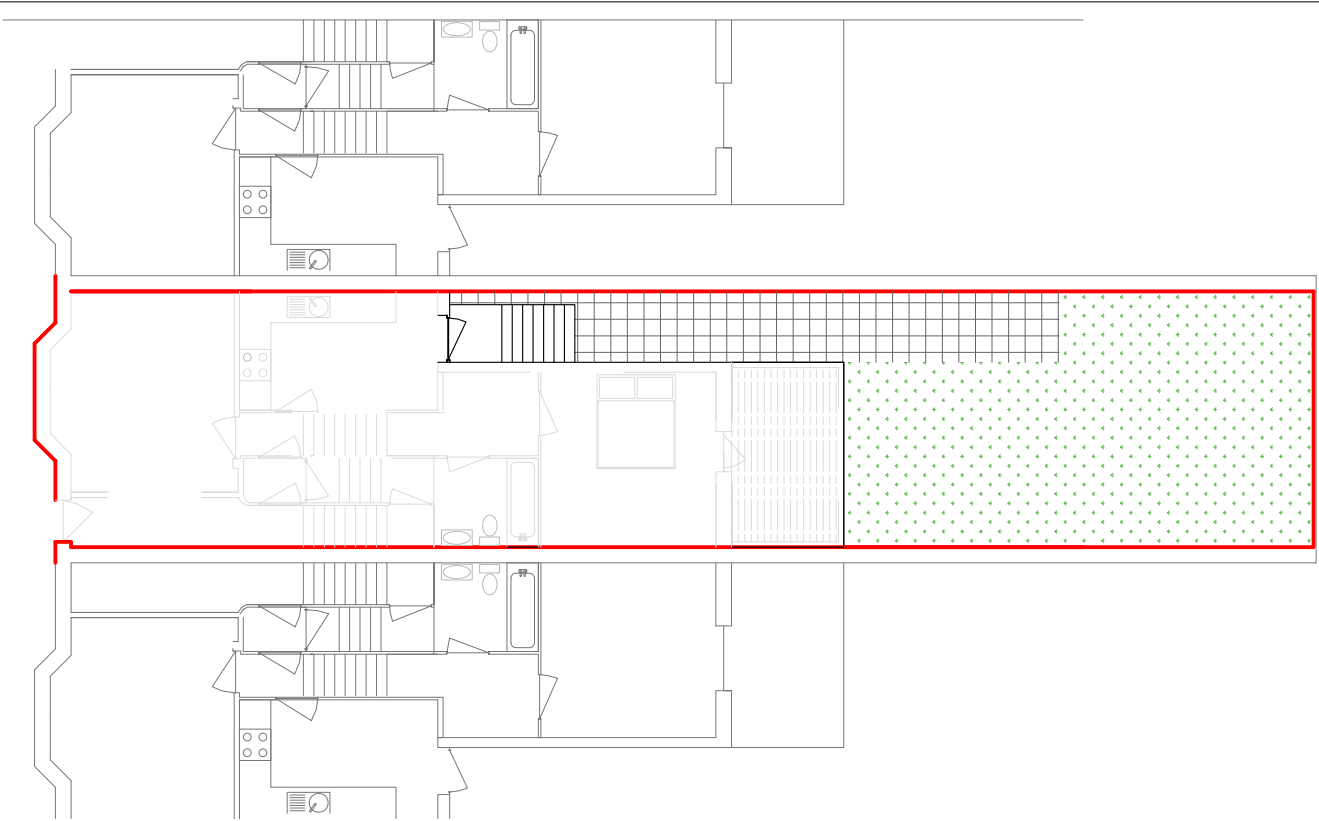

Garden Level


Revision:	Comment:

Project:
16a MACKESON ROAD


Area:
PROPOSED LAYOUT

Drawing Title:
**G.A. AND GARDEN LEVEL
PLAN VIEW**

Project Address: Mackeson Road Hampstead London	Applicant: Mrs Susan Pyne
Scale: 1:100 @ A3	

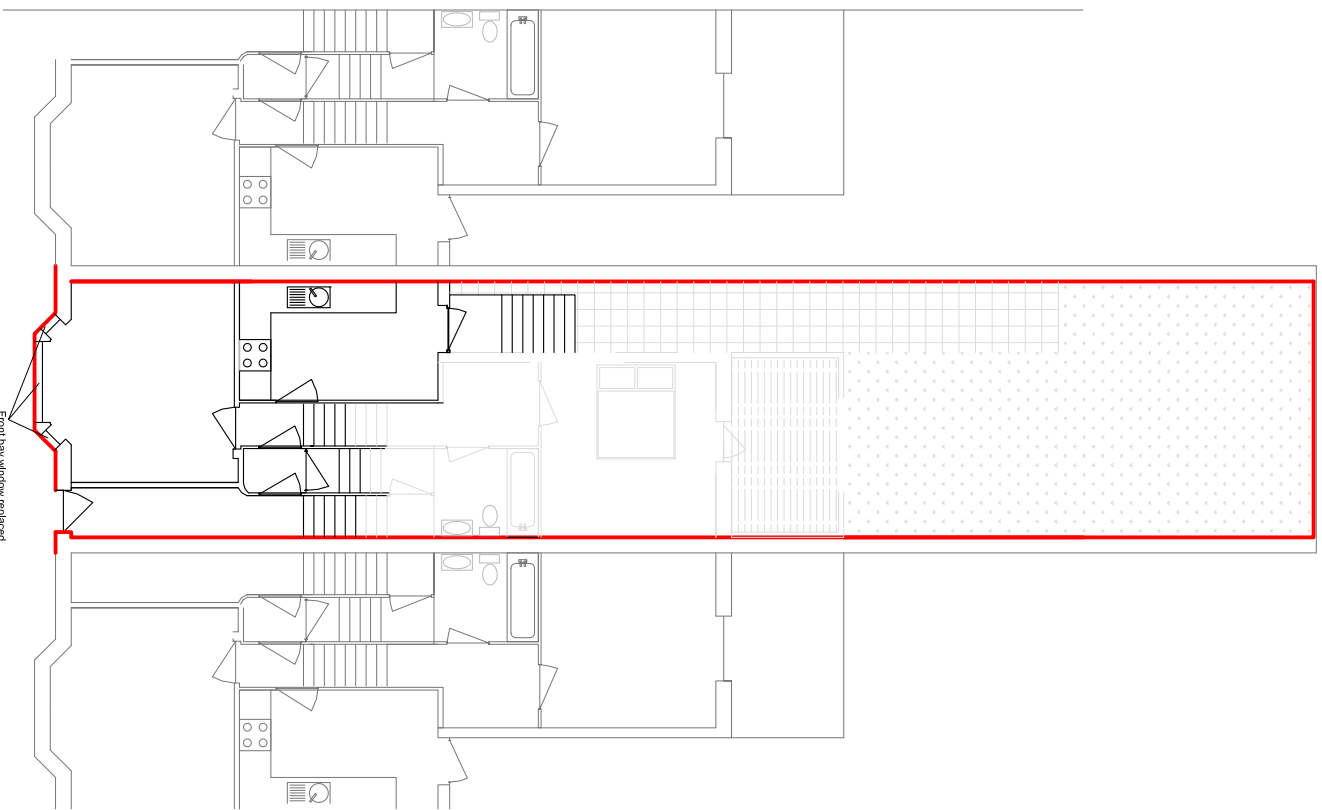

Ground Floor Level

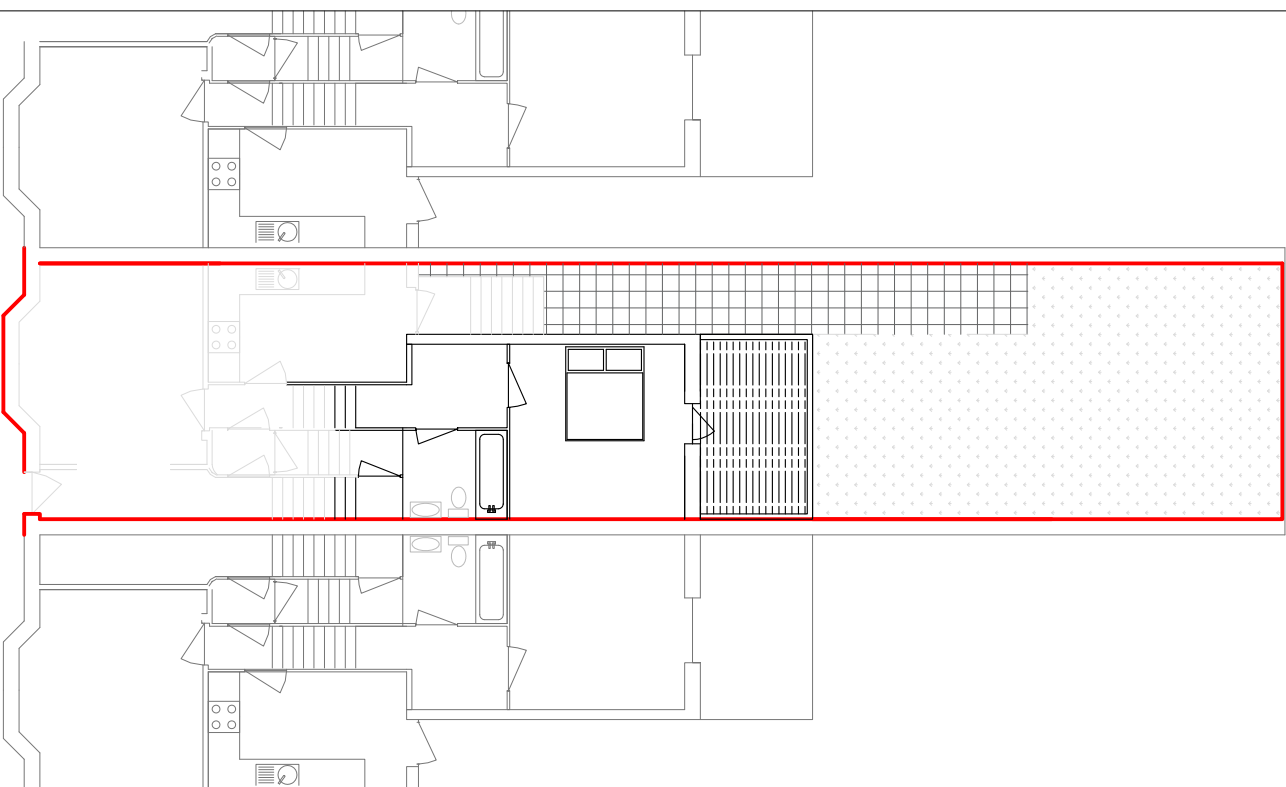

Mezzanine Floor Level

Revision:	Comment:
02	Notation added to show replacement of Ground Floor Bay window

Project:
16a MACKESON ROAD



Area:
PROPOSED LAYOUT

Drawing Title:
**GROUND AND MEZZANINE LEVELS
PLAN VIEW**

Project Address:
Mackeson Road
Hampstead
London

Applicant:
Mrs Susan Pyne

Scale:
1:100 @ A3

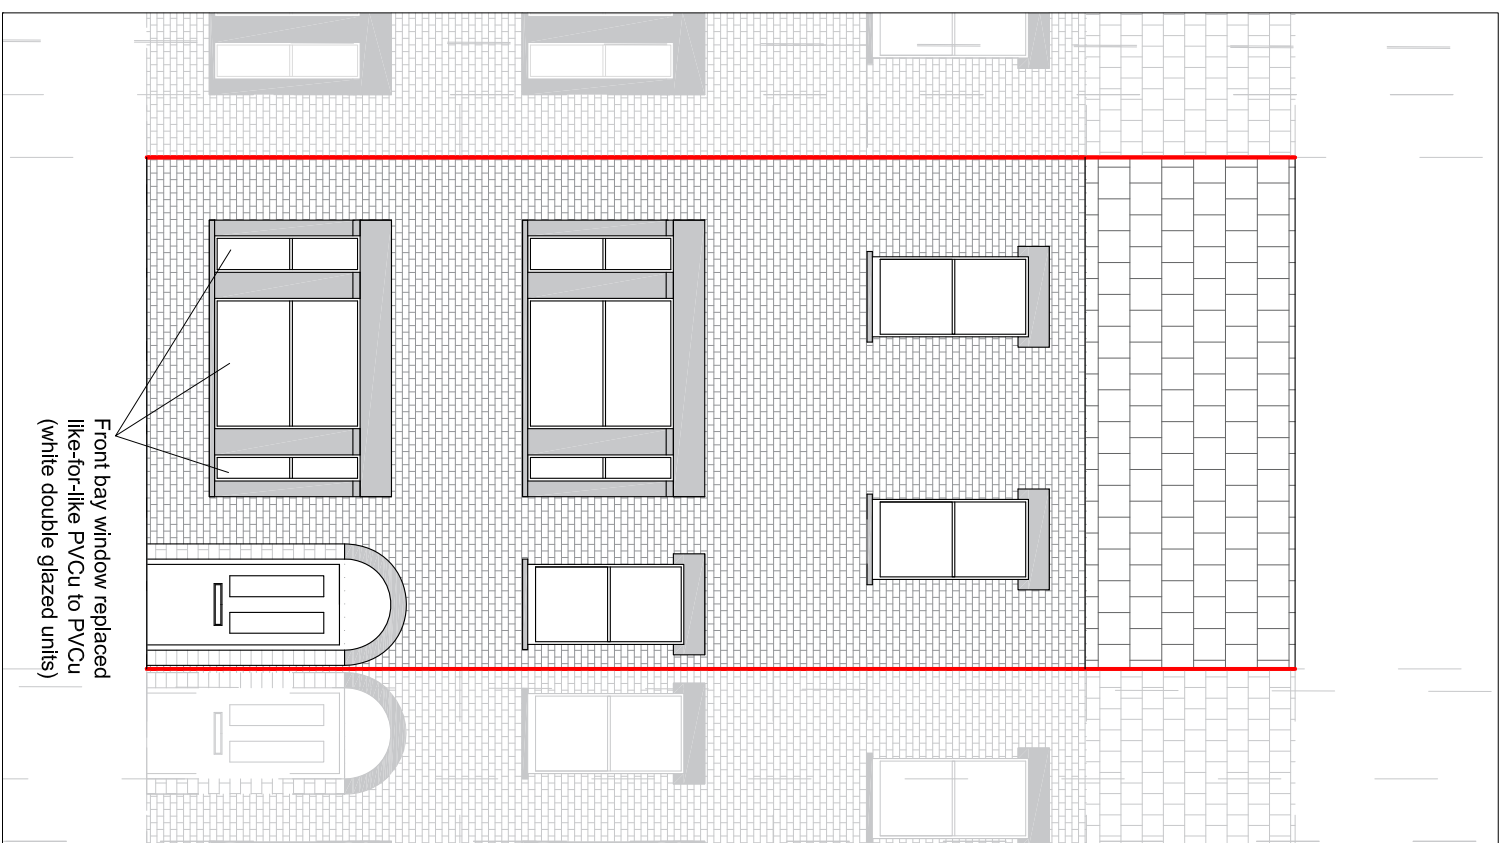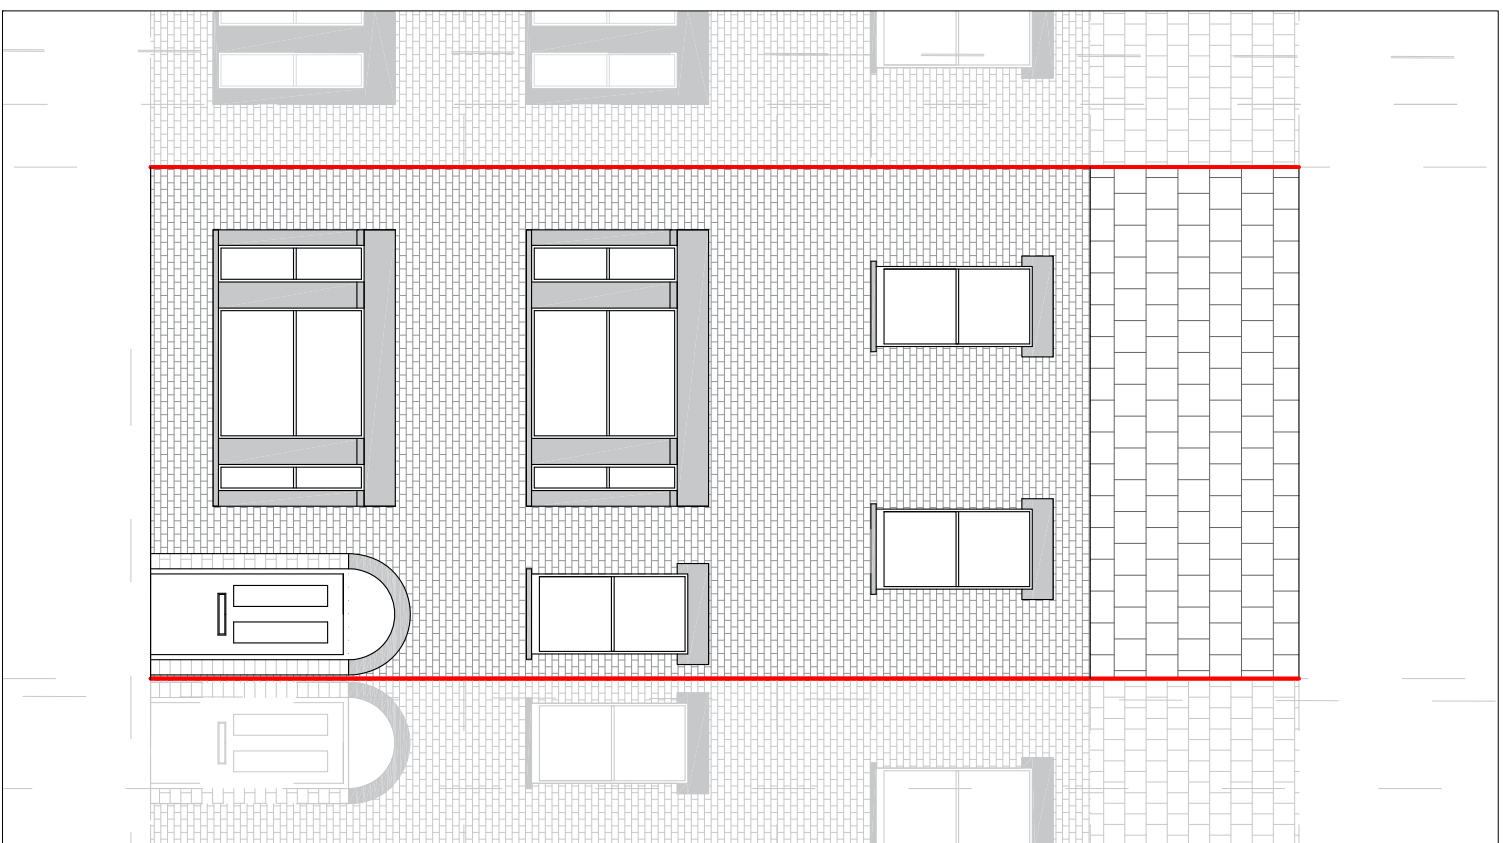

Revision:	02	Comment:	Notation added to show replacement of Ground Floor Bay Window
Project:	16a MACKESON ROAD		
Area:	FRONT ELEVATION		
Drawing Title:	EXISTING AND PROPOSED		
Project Address:	Mackeson Road Hampstead London	Applicant:	Mrs Susan Pyne
Scale:	1:50 @ A3		



Revision:	01	Comment:	Correction to Garden patio door layout
Project:	16a MACKESON ROAD		
Area:	REAR ELEVATION		
Drawing Title:	EXISTING AND PROPOSED		
Project Address:	Mackeson Road Hampstead London	Applicant:	Mrs Susan Pyne
Scale:	1:50 @ A3		