
DANIEL CONNAL PARTNERSHIP



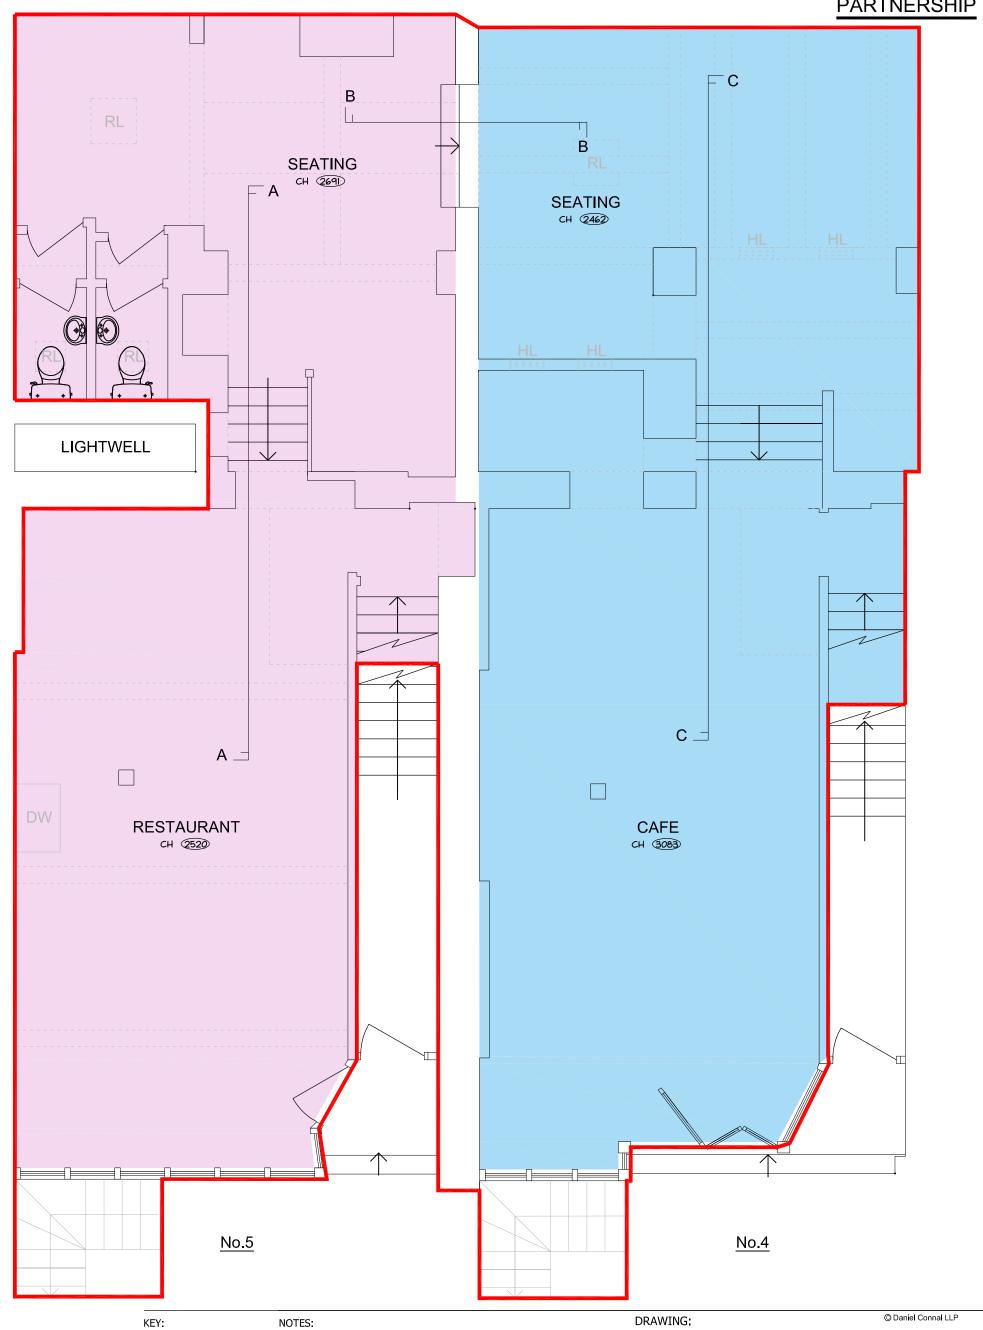

CH - CEILING HEIGHT 75.5m2

78.2m2

HL - HIGH LEVEL

RL - ROOF LIGHT

MH - MANHOLE

DW - DUMB WAITER

NOTES:

ALL FIGURED DIMENSIONS MUST BE CHECKED ON SITE PRIOR TO MANUFACTURE OF FITTINGS, ORDERING OF MATERIALS AND EQUIPMENT AND COMMENCING ON SITE. DO NOT SCALE FROM DRAWING.

ANY CONFLICTING INFORMATION FOUND ON THE DRAWING MUST BE REPORTED FOR CLARIFICATION.

ALL MATERIALS AND WORKMANSHIP TO BE IN ACCORDANCE WITH RELEVANT AND CURRENT BRITISH STANDARDS AND CODES OF PRACTICE.

DRAWING:

© Daniel Connal LLP

EXISTING GROUND FLOOR PLAN 4 & 5 BERNARD STREET LONDON

WC1

SCALE: 1:50 @A3

DATE: AUGUST 2015 DRAWN: MJ

CHECKED: MF

DRAWING No SK/002 REV: A