

Disclaimer


This drawing should not be scaled.

The contractor is to check all dimensions on site and inform the contract administrator/project manager of any discrepancies.

All work is to comply in every aspect with the Building Regulations, Codes of Practice and British Standards.


This drawing is to be read in conjunction with all other contract drawings and specifications.

This drawing is copyrighted and must not be reproduced in any format or disclosed to any third party without the written consent of Tuffin Ferraby Taylor LLP.

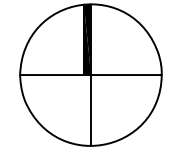


rev date details

by

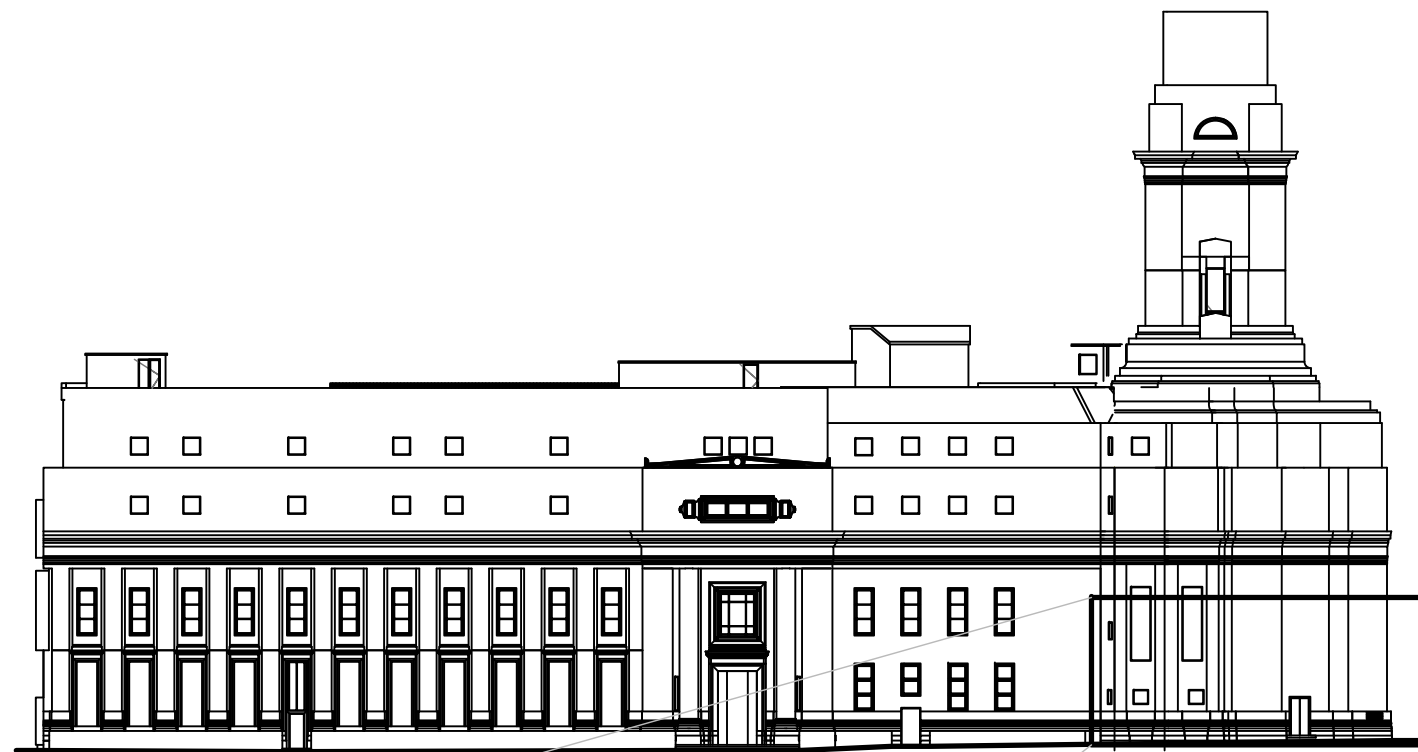

Great Queen Street Elevation


scale 1:500

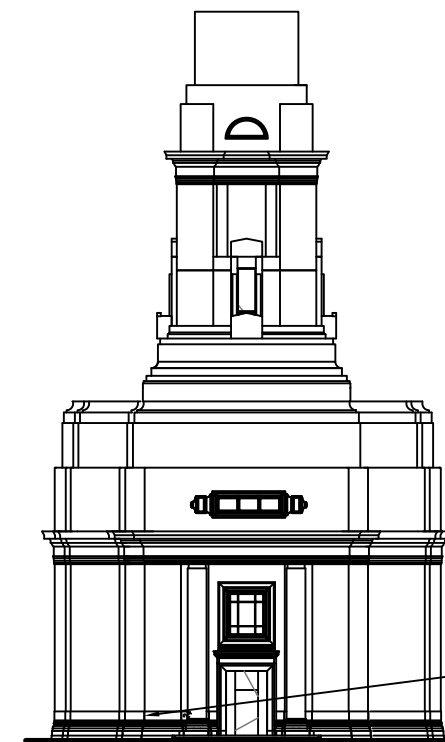

Front Elevation Long Acre / Drury Lane Elevation


scale 1:500

Location of Commemorative Plaque

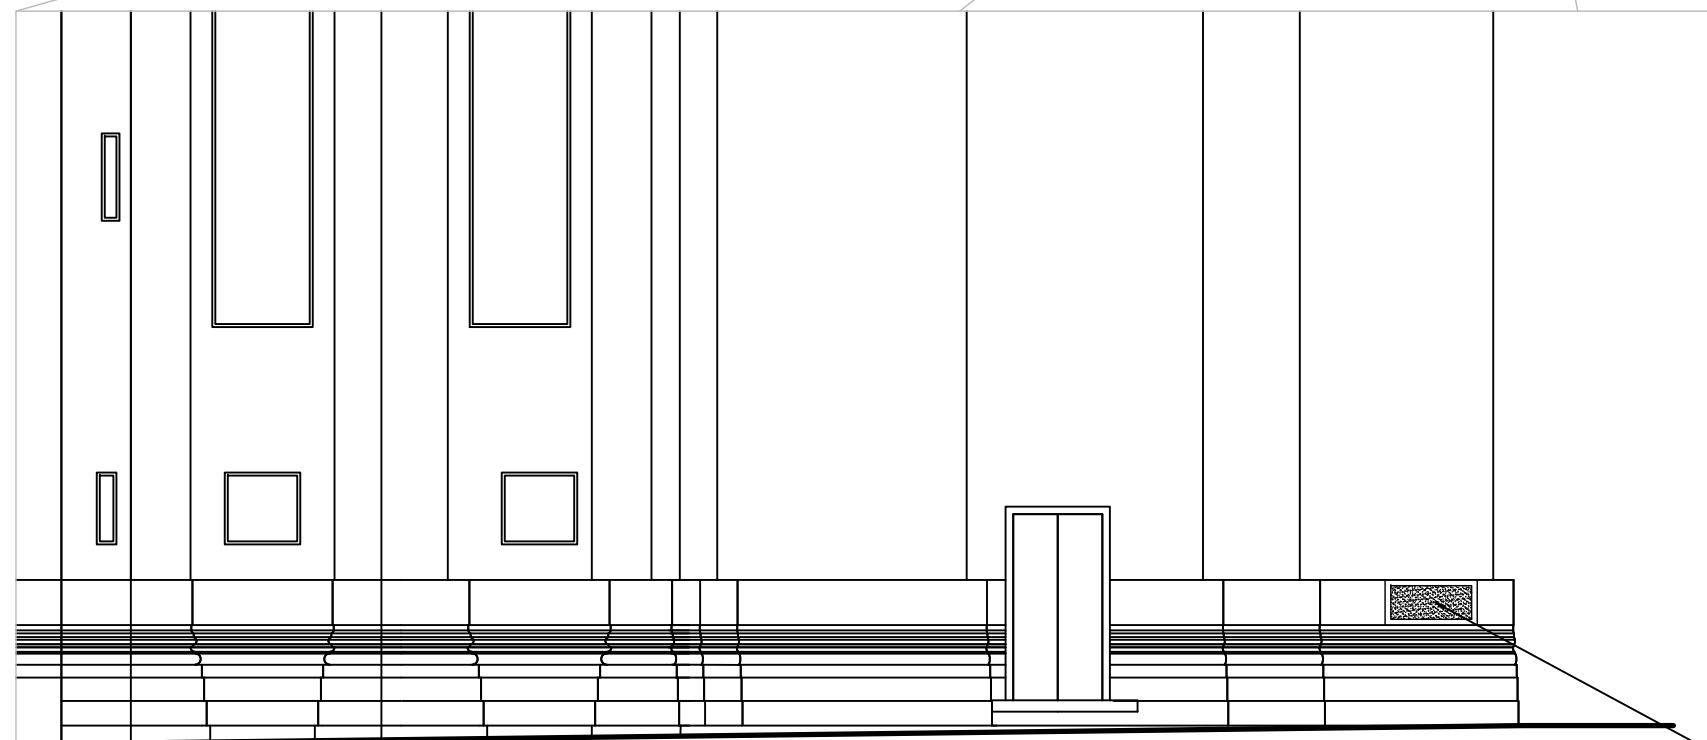

Great Queen Street Elevation

scale 1:100

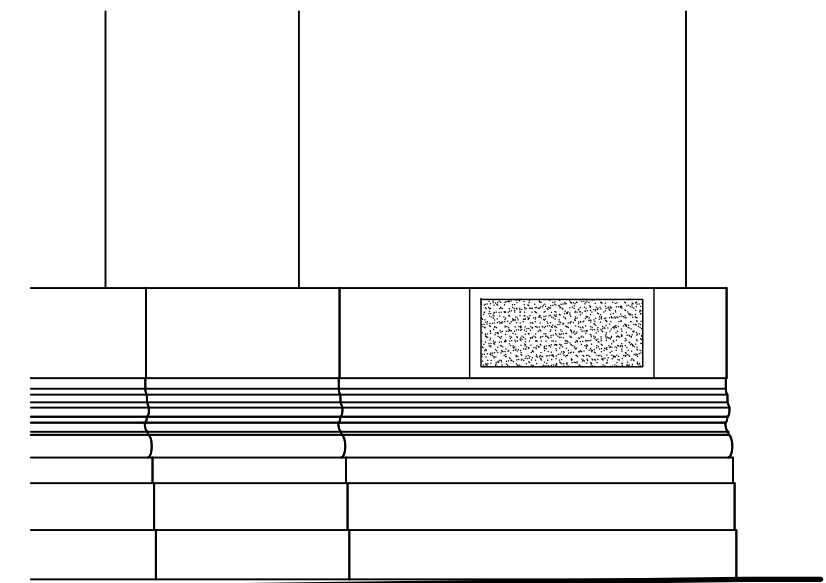

Great Queen Street Elevation

scale 1:50

Location of Commemorative Plaque

CLIENT United Grand Lodge of England

PROJECT Freemasons Hall, 60 Great Queen Street, London

DRAWING Proposed Elevation

DRAWN SF

SCALE @ A3 1:200

DATE Mar '16

PROJECT No. DRAWING No. REV

27898 310



Tuffin Ferraby Taylor LLP