

Existing Shopfront Elevation

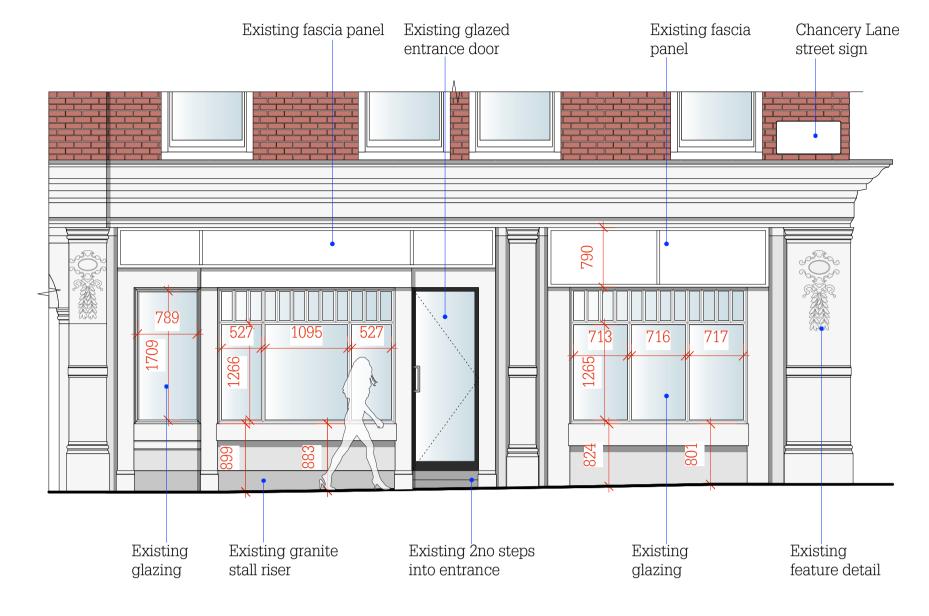

Entrance Entrance B Chichester Rents **Key Plan**

Existing Shopfront Elevation AA

Scale 1:50 @ A1

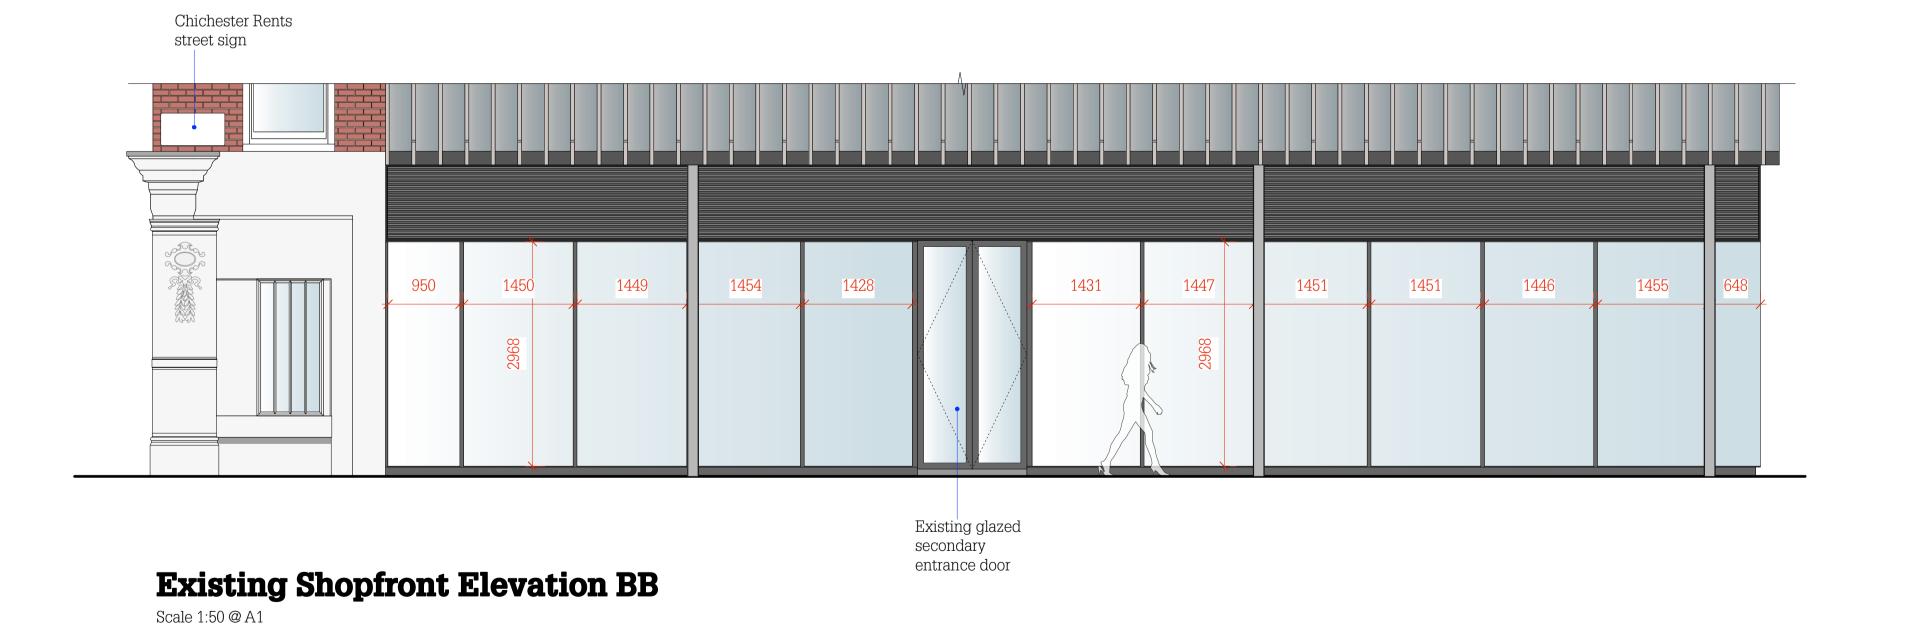



fire exit door

Existing Shopfront Elevation CC

Scale 1:50 @ A1

★ PRET A MANCER ★

Important Note:

This drawing is copyright of Studio Fox Ltd and no portion should be used without consent. All dimensions and levels on this drawing are to be checked on site by the contractor and any discrepancies reported to Studio Fox Ltd, prior to commencement of any work. If in doubt ask!

Drawing Scales:

1000 2000 3000 4000 Scale 1:50 @ A1

By: Description:

Drawing Status:

Revision: Date:

APPROVAL

			studio fox
Client:			IOX
Pret a Manger			
Project: 81 Chancery Lane			

Existing Shopfront Elevations

Drawn Date: Drawn By: Revised Date: 1:50 (A1) 11.02.16

Revision:

Drawing No:

15-PRET-CL02P

Studio Fox Ltd 58 Broad Street, Lyme Regis Dorset, DT7 3QF T: 01297 445 322 E: gary@studiofox.co.uk