


Front Elevation

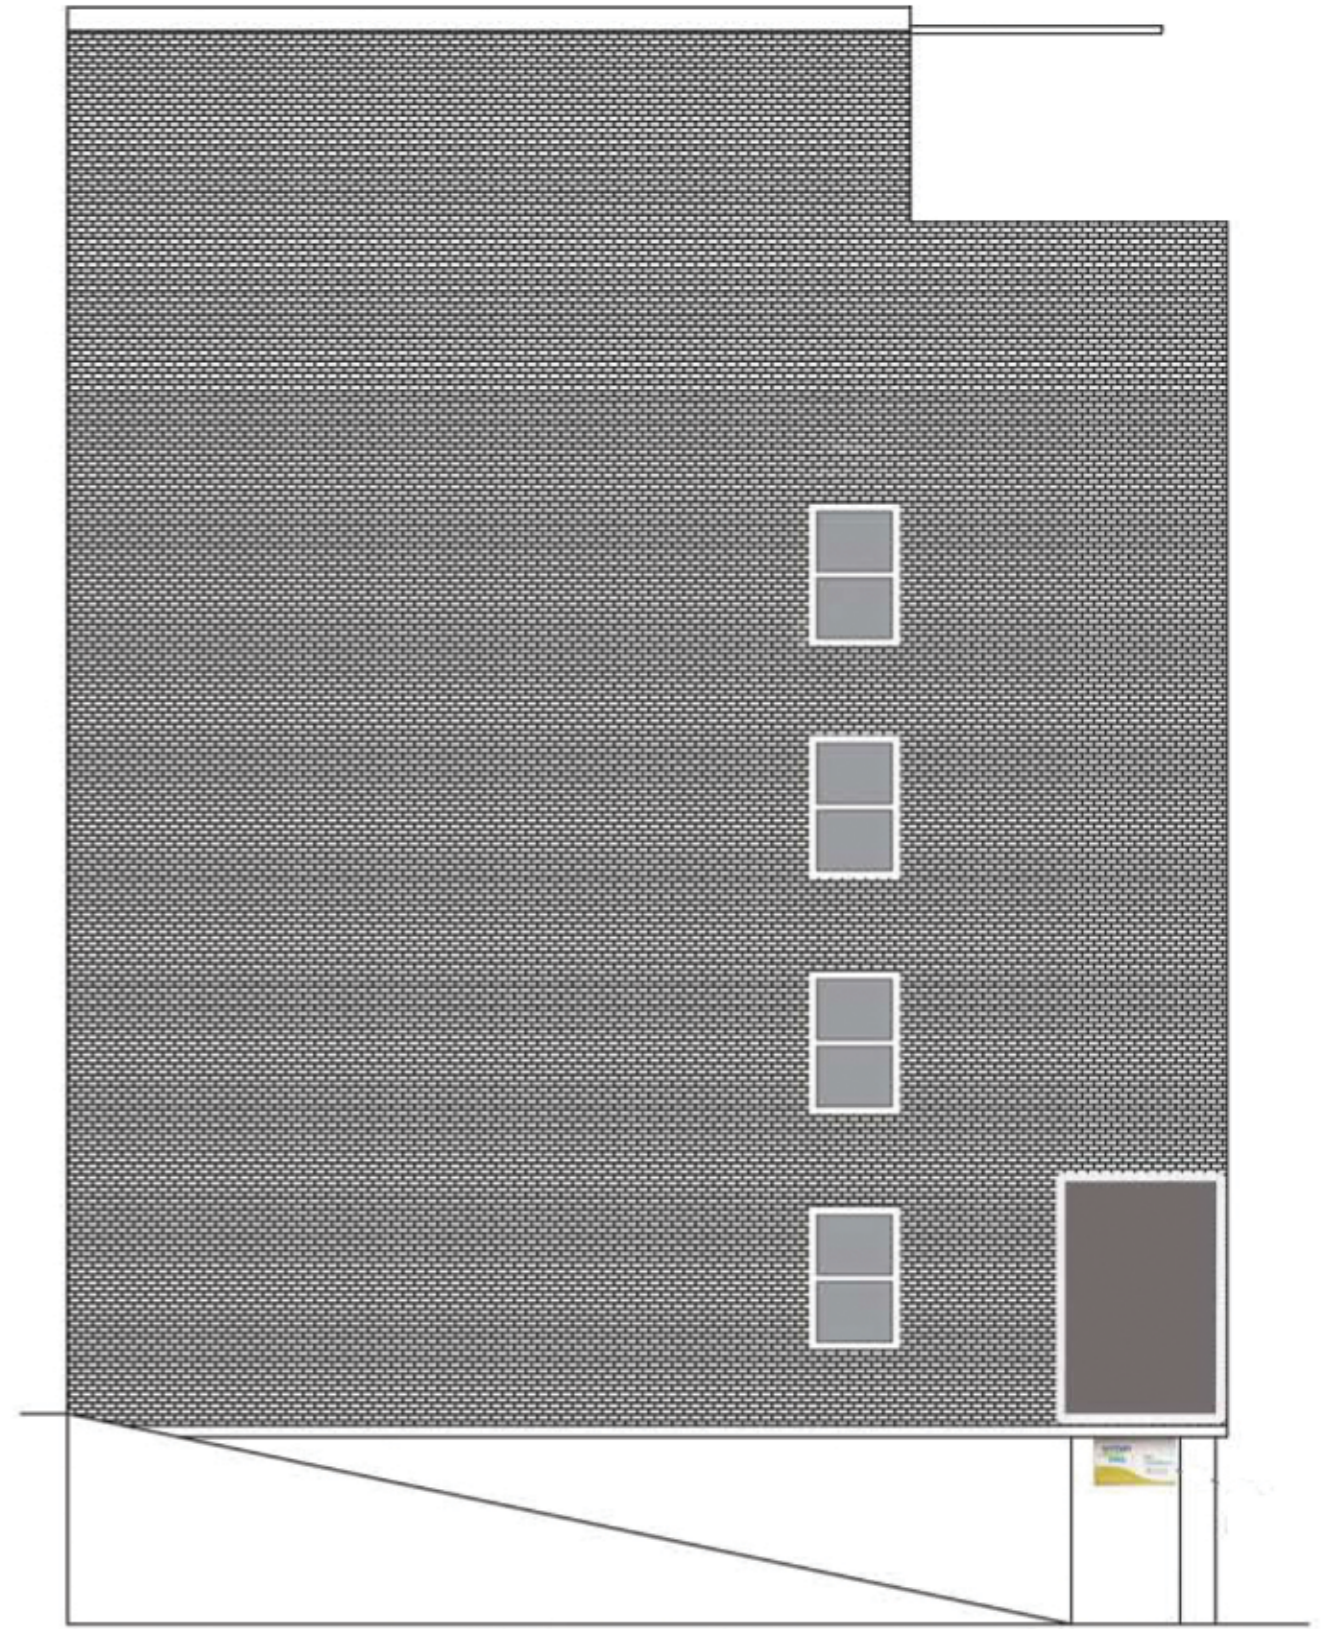

North Elevation

TITLE:		
124 Finchley Road London NW3 5HT		
	Scale 1:100	A3