



EAST ELEVATION (FRONT)

Cill to existing window within proposed porch raised to suit stair. Infill with grey facing bricks to match the existing
Bricks are to be - Light grey facing bricks (W.H. Collier Ltd)
New soldier plinth course below window opening in Engineering bricks to match the existing
Bricks are to be - Cheddar brown engineering bricks (Ibstock Ltd)

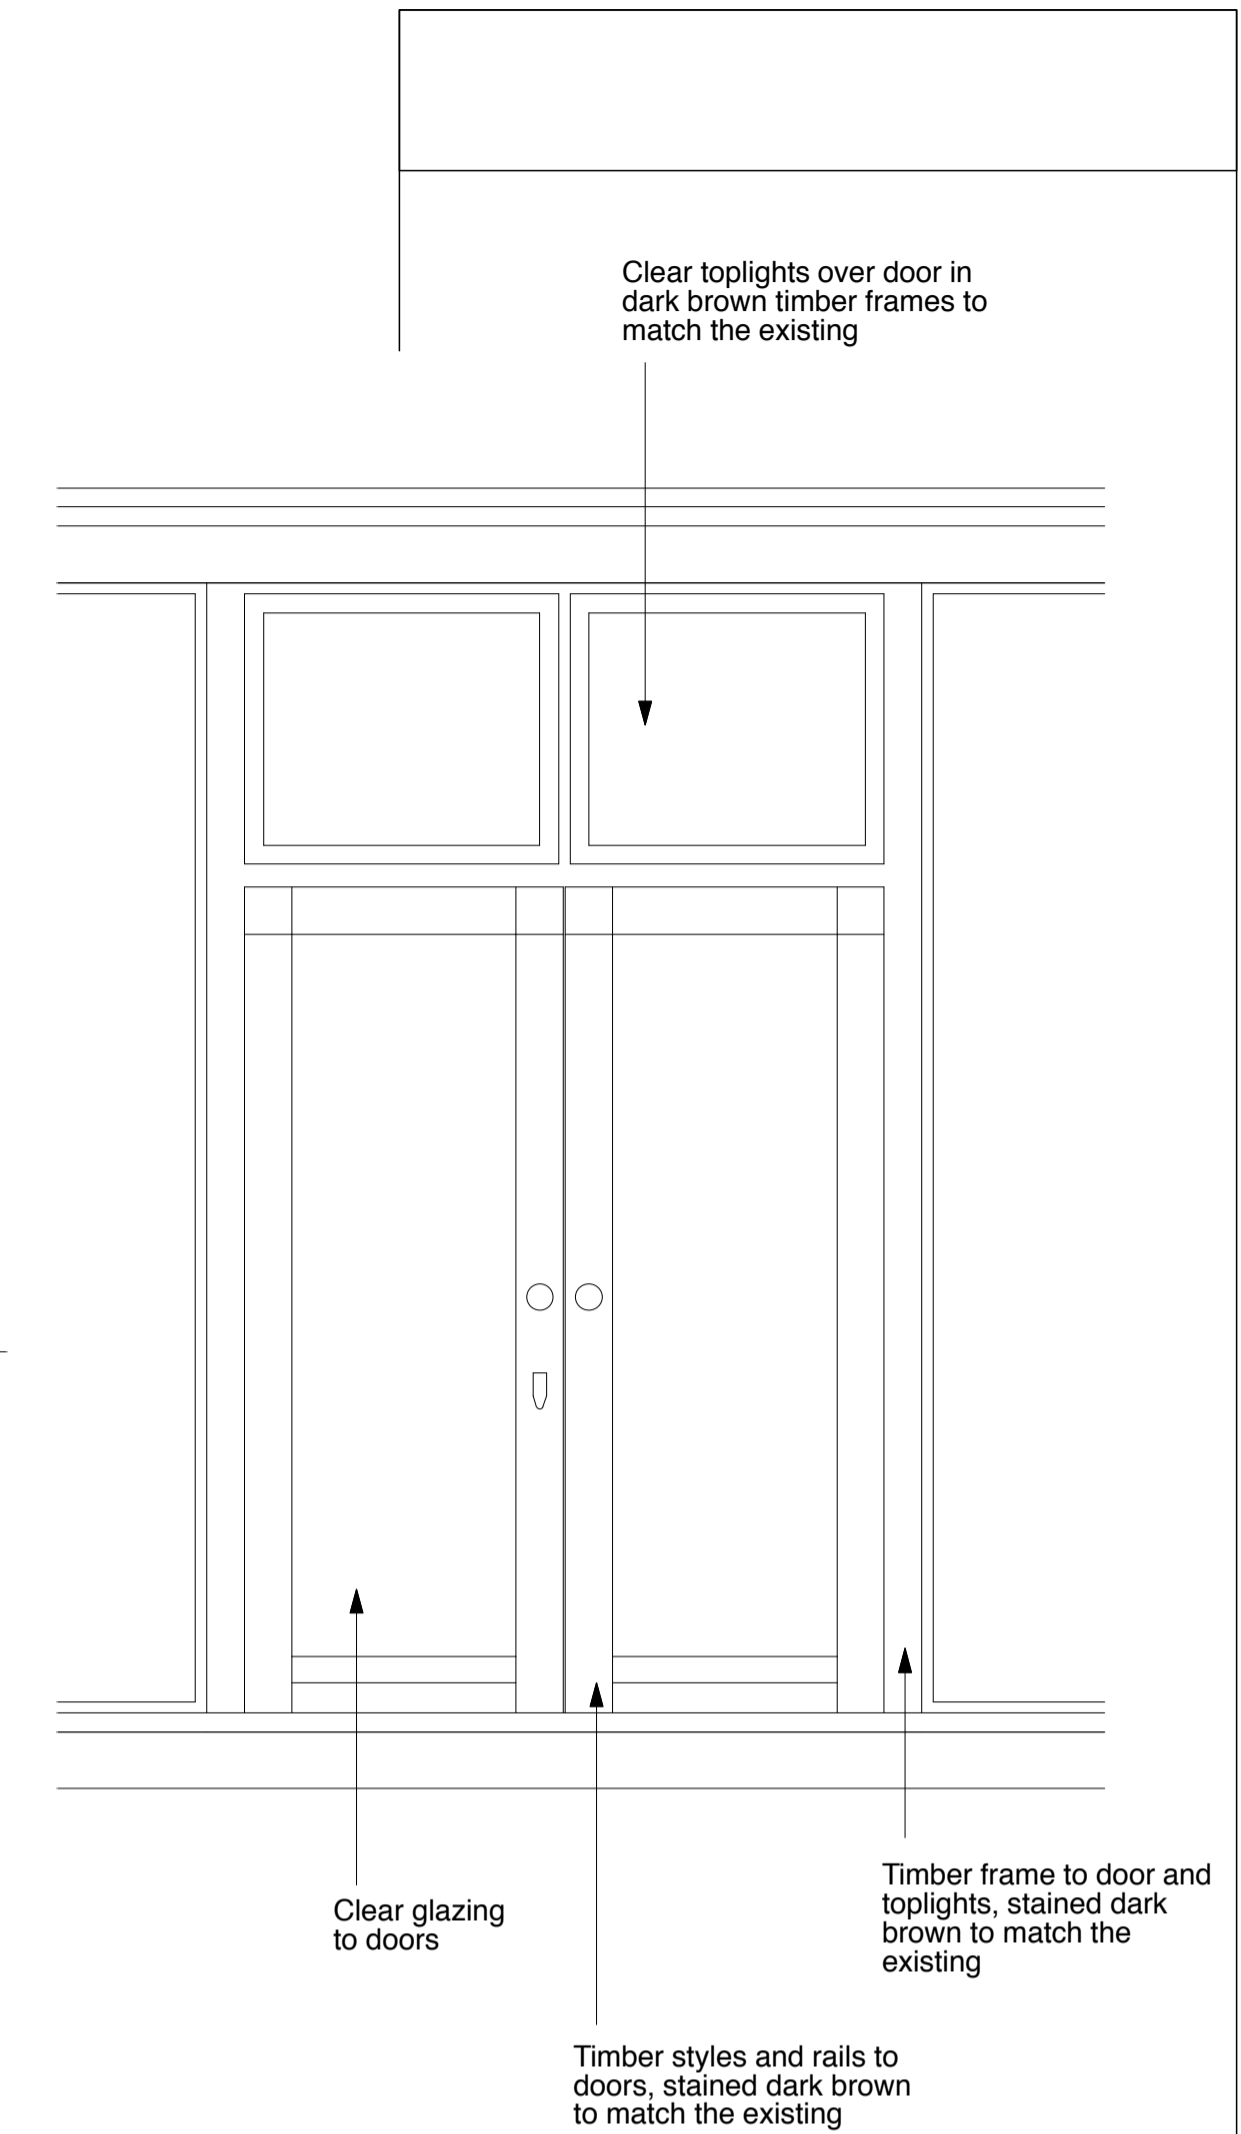

PROPOSED FRONT DOOR TO PORCH
SCALE 1:20

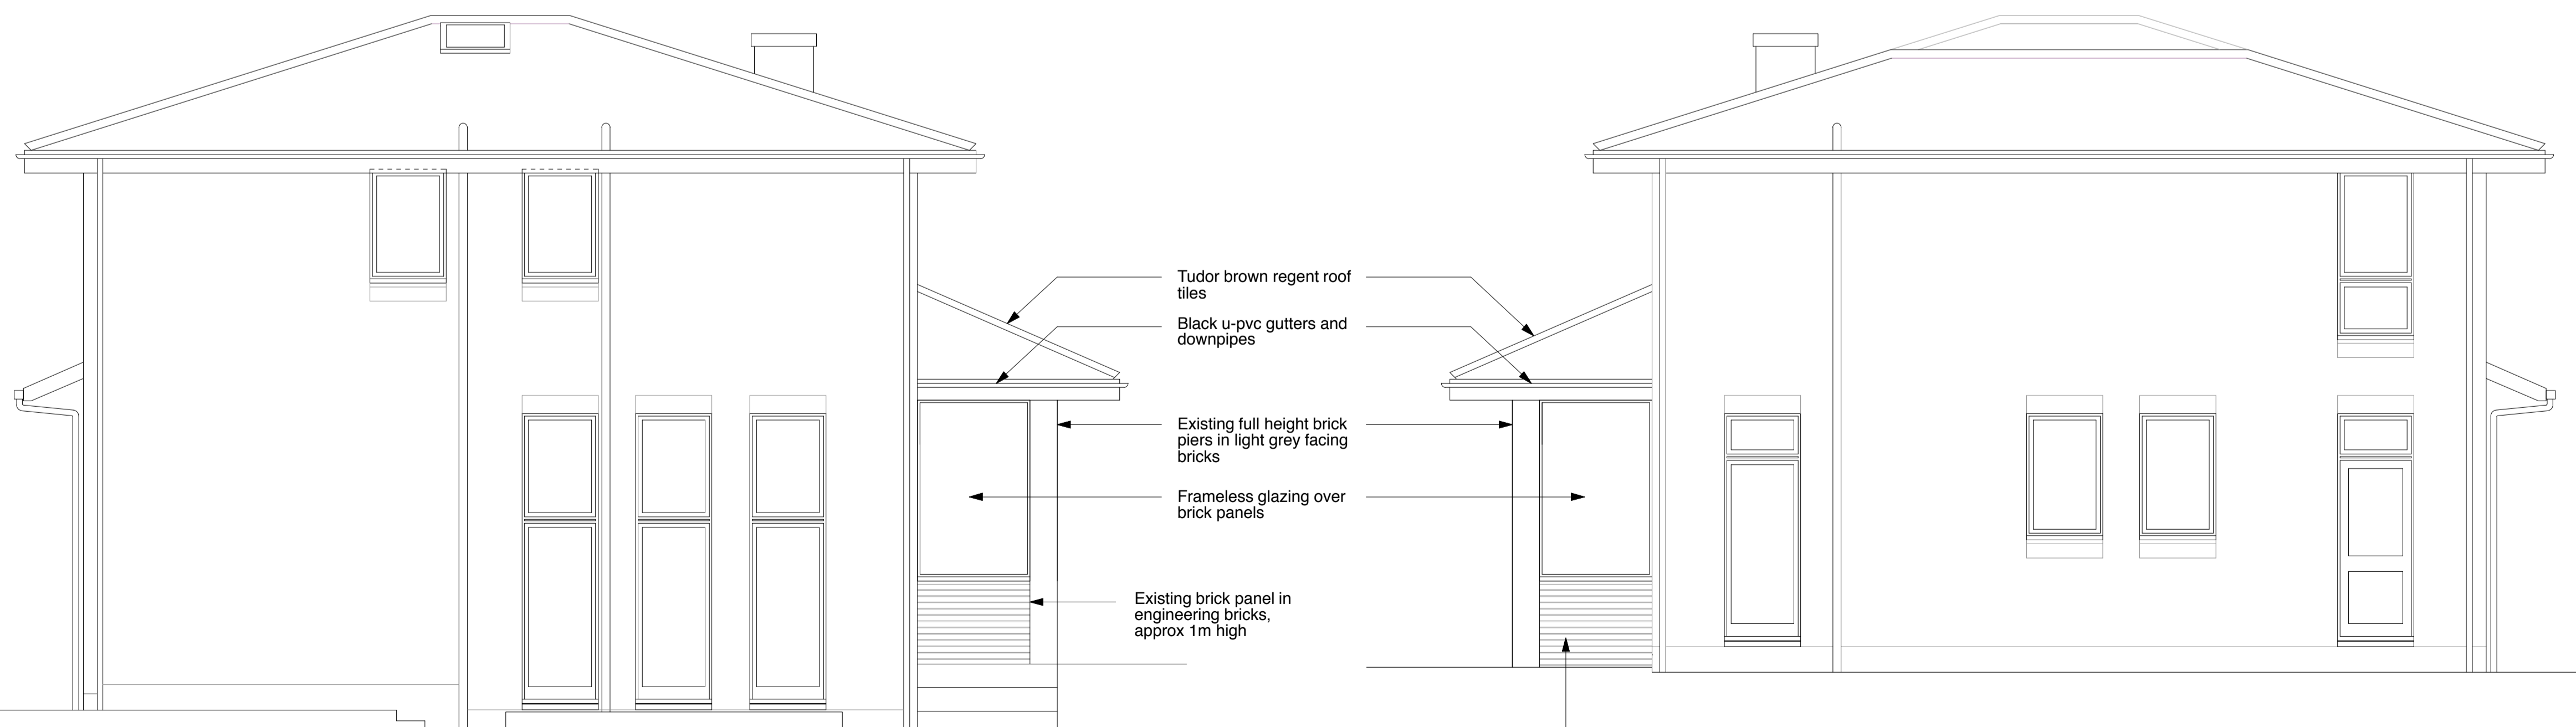

SOUTH ELEVATION (SIDE)


NORTH ELEVATION (SIDE)

0 500 1000 2000mm

REV A
Alterations made to brickwork below raised window, annotation on front door amended and 1:20 drawing of door shown
24/03/16

REVISION DATE

Yeates Design LLP
74 Clerkenwell Road
London EC1M 5QA
tel: 020 7251 6667
www.yeatesdesign.co.uk

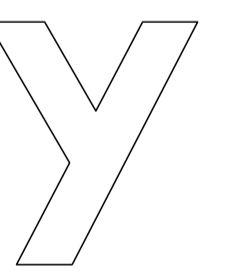

PROJECT : 20 HIGHFIELDS GROVE,
HIGHGATE, LONDON
N6 6HN

DRAWING : PROPOSED ELEVATIONS

SCALE : 1:100@A3, 1:50@A1

DATE : February 2016

DWG NO. 567/P/013 A DWN BY :

DRAWING STATUS : FOR PLANNING FOR CONSTRUCTION