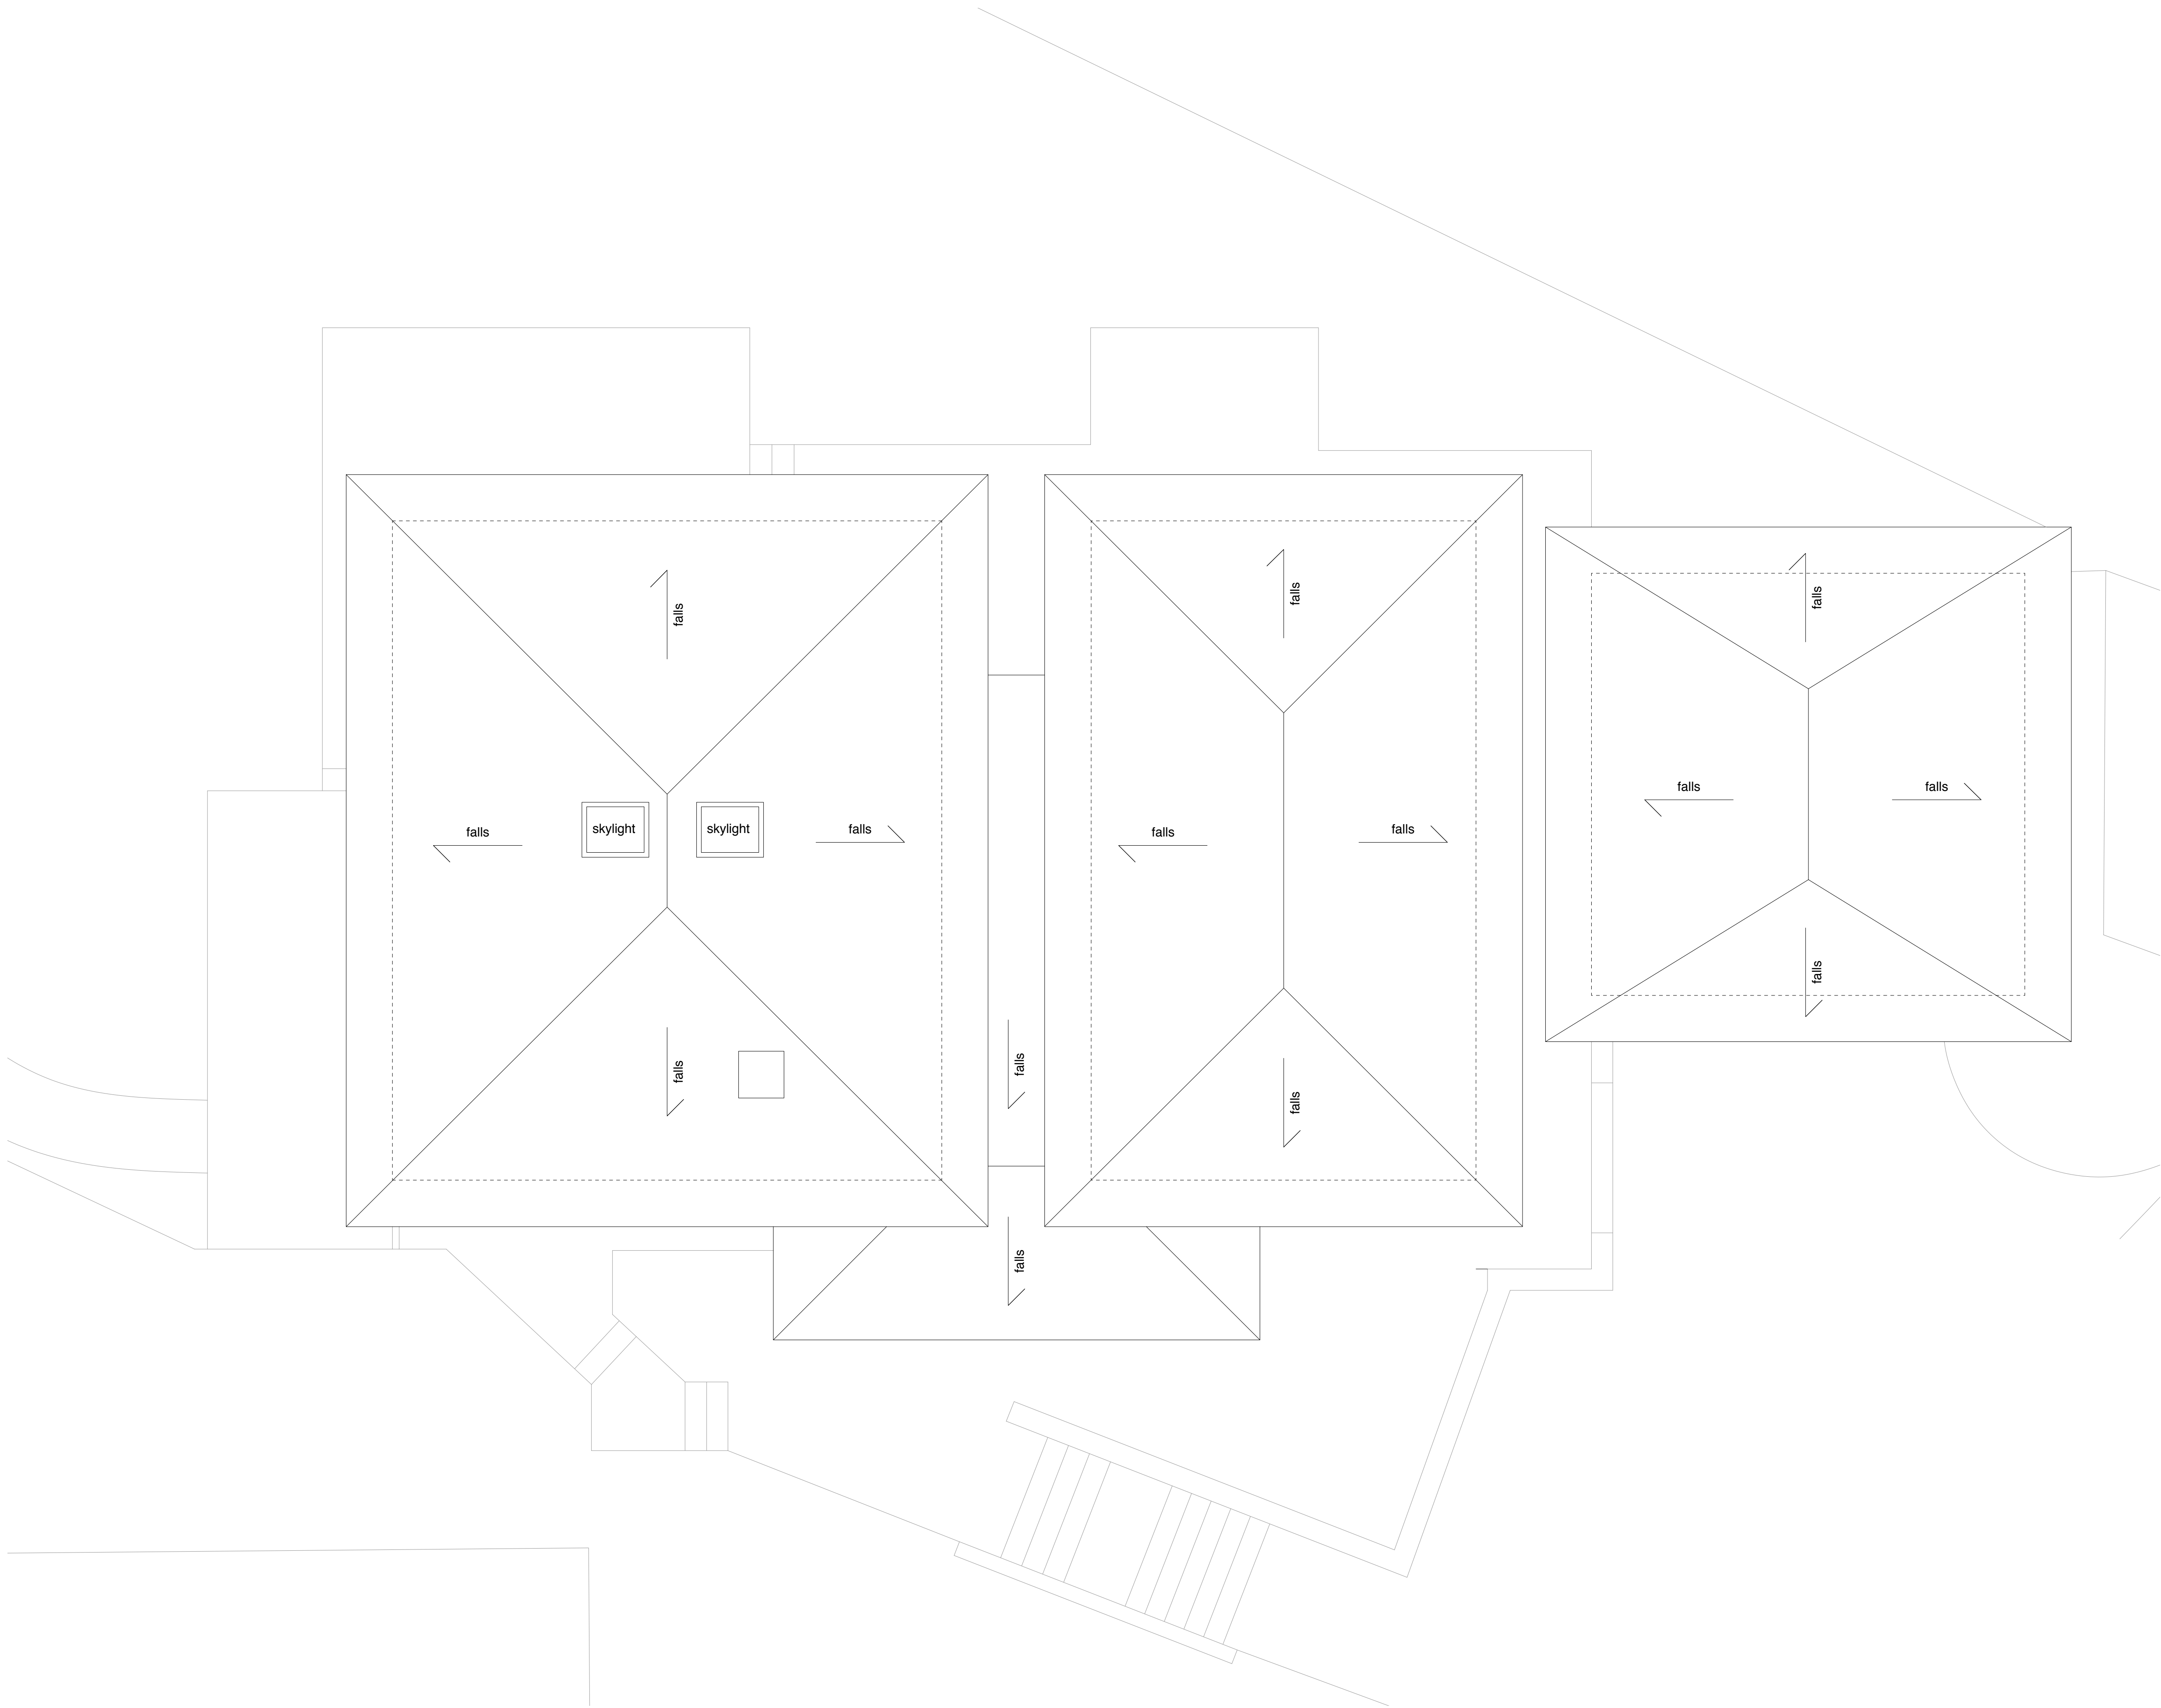


0 500 1000 2000mm

REVISION		DATE
Yeates Design LLP 74 Clerkenwell Road London EC1M 5QA tel: 020 7251 6667 www.yeatesdesign.co.uk Y		
PROJECT : 20 HIGHFIELDS GROVE, HIGHGATE, LONDON N6 6HN		
DRAWING : PROPOSED ROOF PLAN		
SCALE : 1:100@A3, 1:50@A1		
DATE : February 2015		
DWG NO. 567/P/012	☐	DWN BY :
DRAWING STATUS :	FOR PLANNING ☒	
FOR APPROVAL ☐	FOR CONSTRUCTION ☐	