


PROPOSED NEW/  
ADJUSTED OPENINGS

REVISION DATE

Yeates Design LLP  
74 Clerkenwell Road  
London EC1M 5QA  
tel: 020 7251 6667  
www.yeatesdesign.co.uk

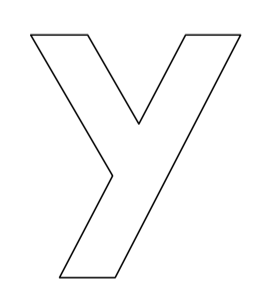

PROJECT : 20 HIGHFIELDS GROVE,  
HIGHGATE, LONDON  
N6 6HN


DRAWING : EXISTING GROUND FLOOR PLAN



SCALE : 1:100@A3, 1:50@A1




DATE : February 2015

DWG NO. 567/P/003 DWN BY :

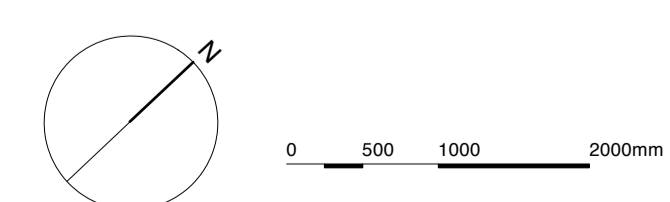DRAWING STATUS : FOR PLANNING  FOR APPROVAL  FOR CONSTRUCTION

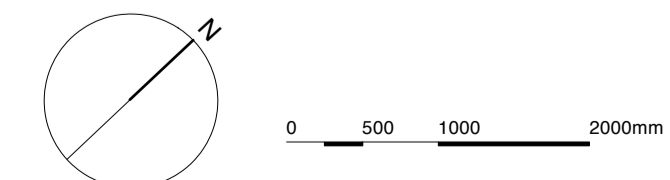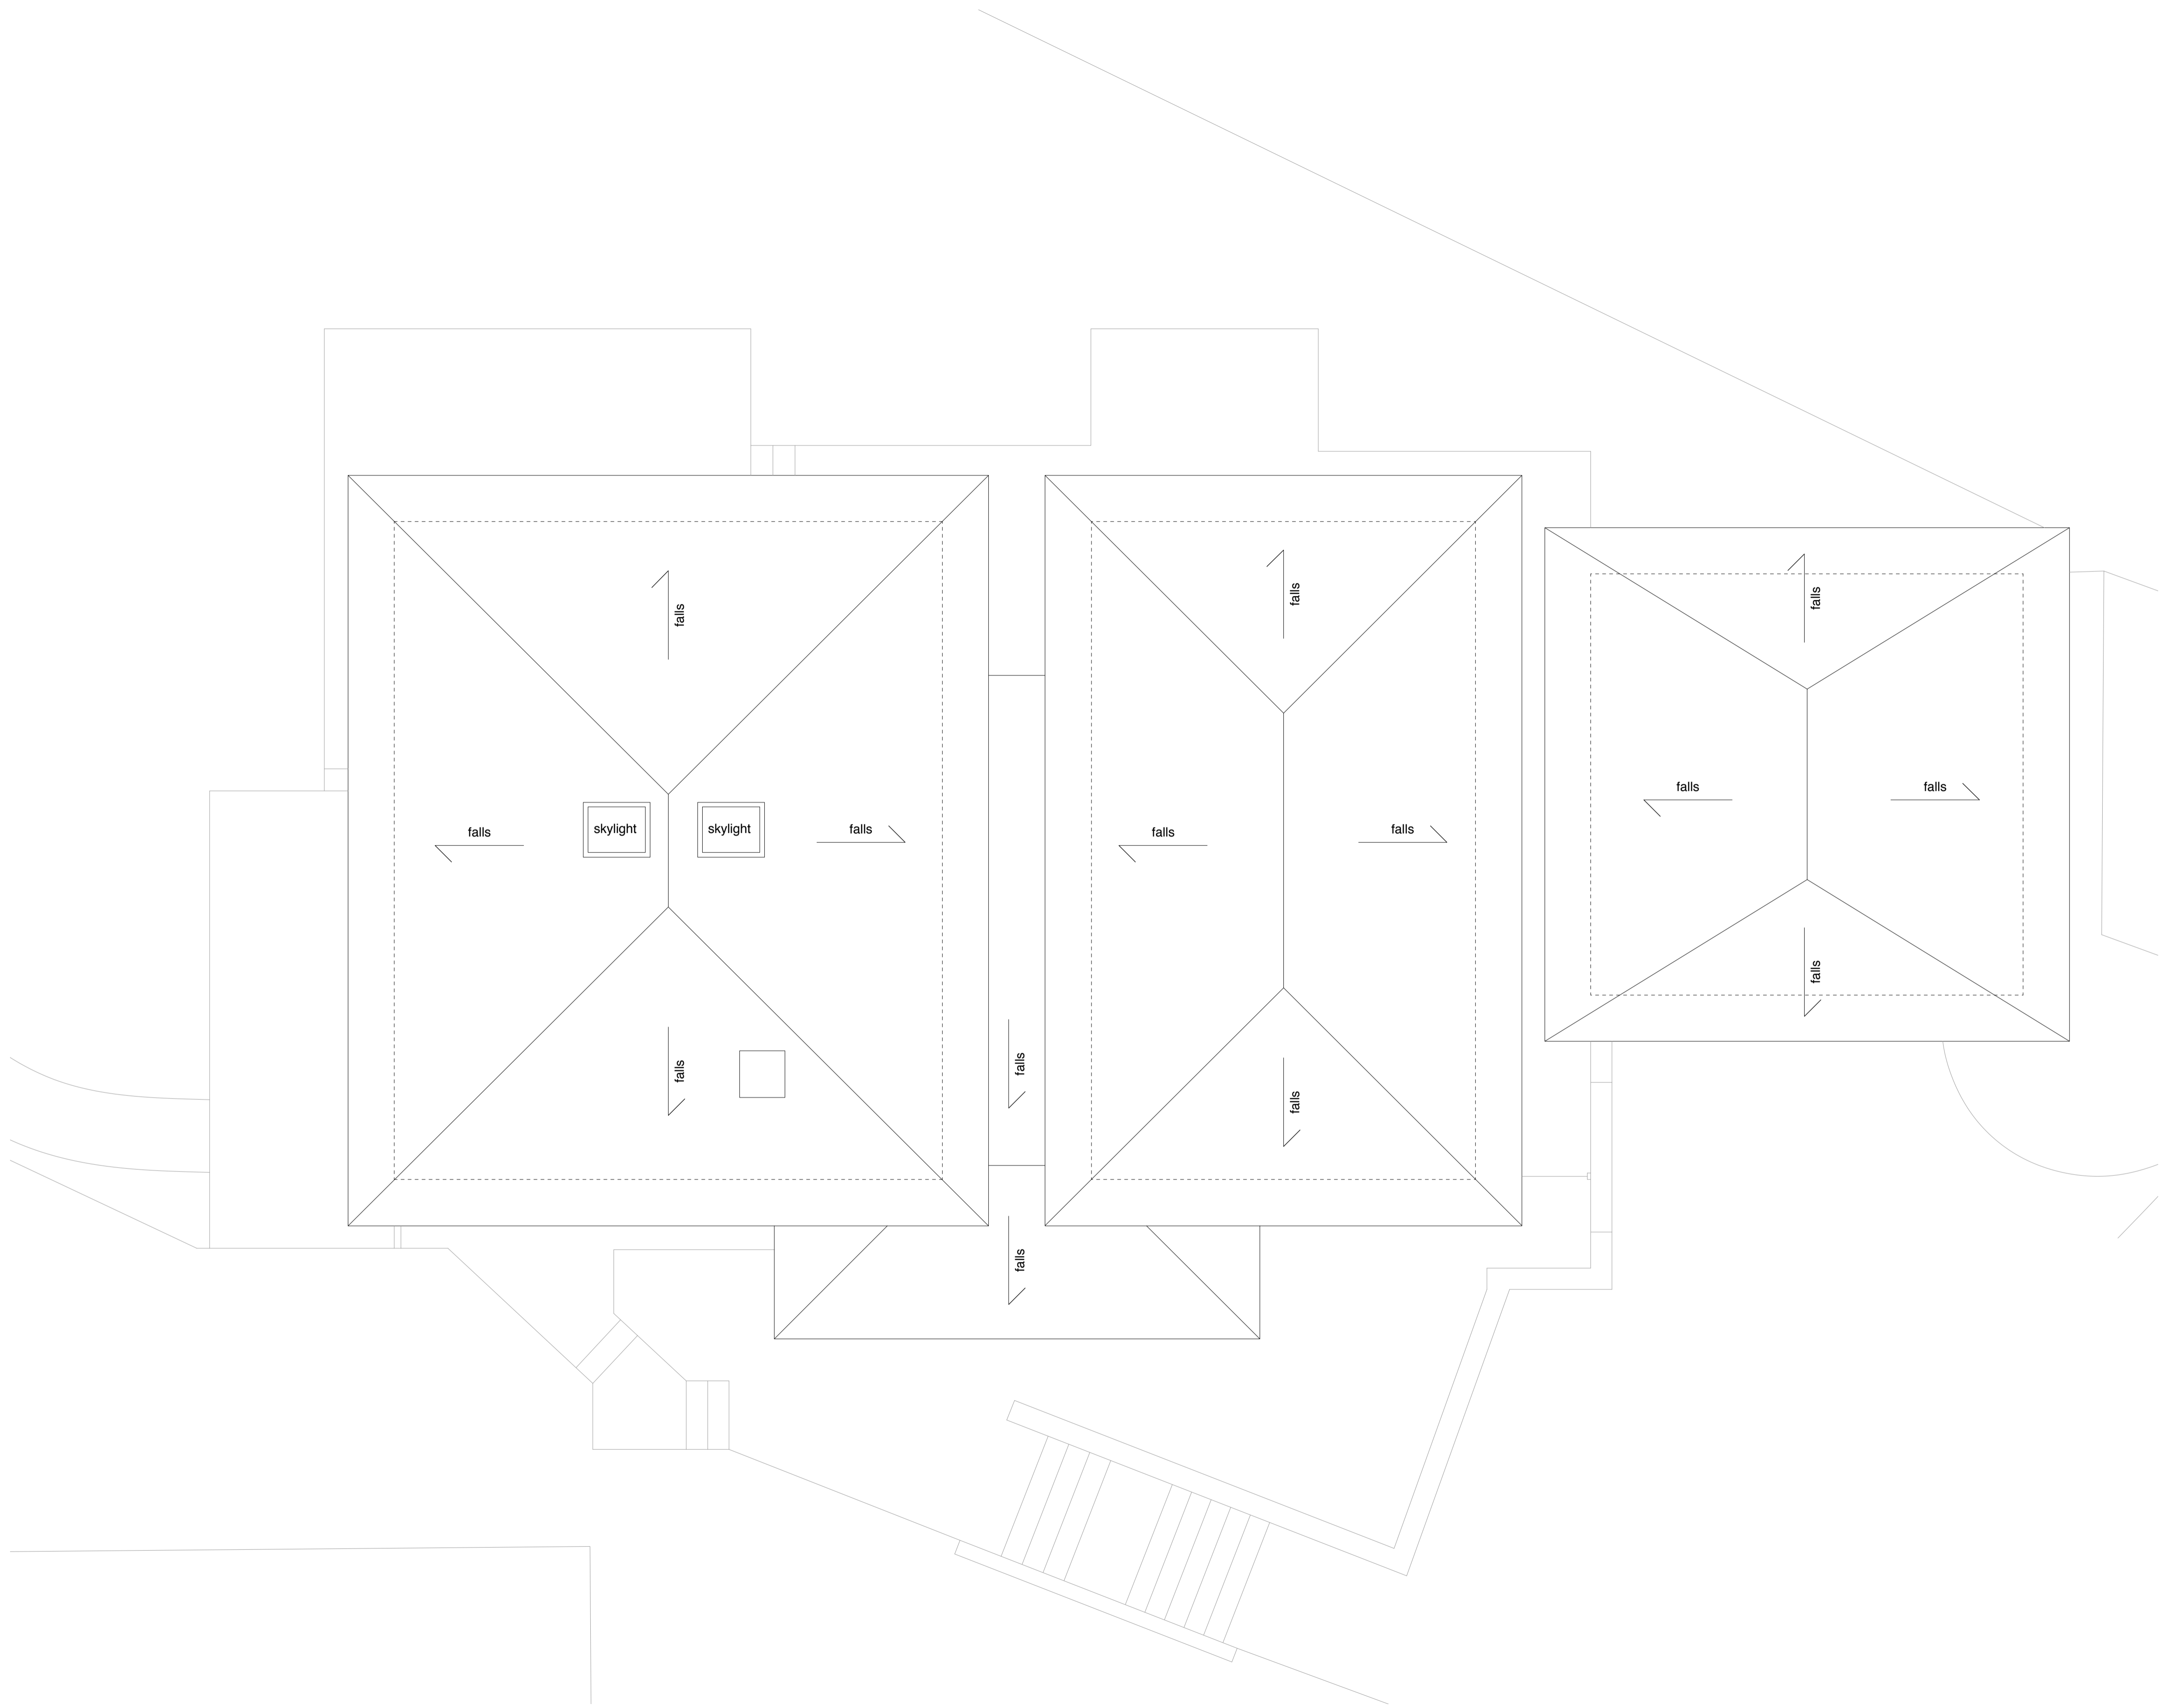


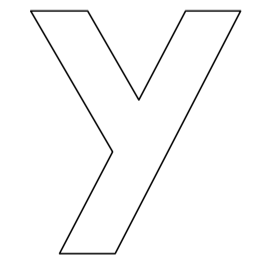

REVISION	DATE
<p>Yeates Design LLP            74 Clerkenwell Road            London EC1M 5QA            tel: 020 7251 6667            www.yeatesdesign.co.uk</p> 	
<p>PROJECT : 20 HIGHFIELDS GROVE,            HIGHGATE, LONDON            N6 6HN</p>	
<p>DRAWING :            EXISTING ROOF PLAN</p>	
<p>SCALE : 1:100@A3, 1:50@A1</p>	
<p>DATE : February 2016</p>	
<p>DWG NO.            567/P/004</p>	<p>DWN BY :  </p>
<p>DRAWING STATUS : FOR PLANNING <input checked="" type="checkbox"/> </p>	
<p>FOR APPROVAL <input type="checkbox"/> FOR CONSTRUCTION <input type="checkbox"/></p>	



EAST ELEVATION (FRONT)

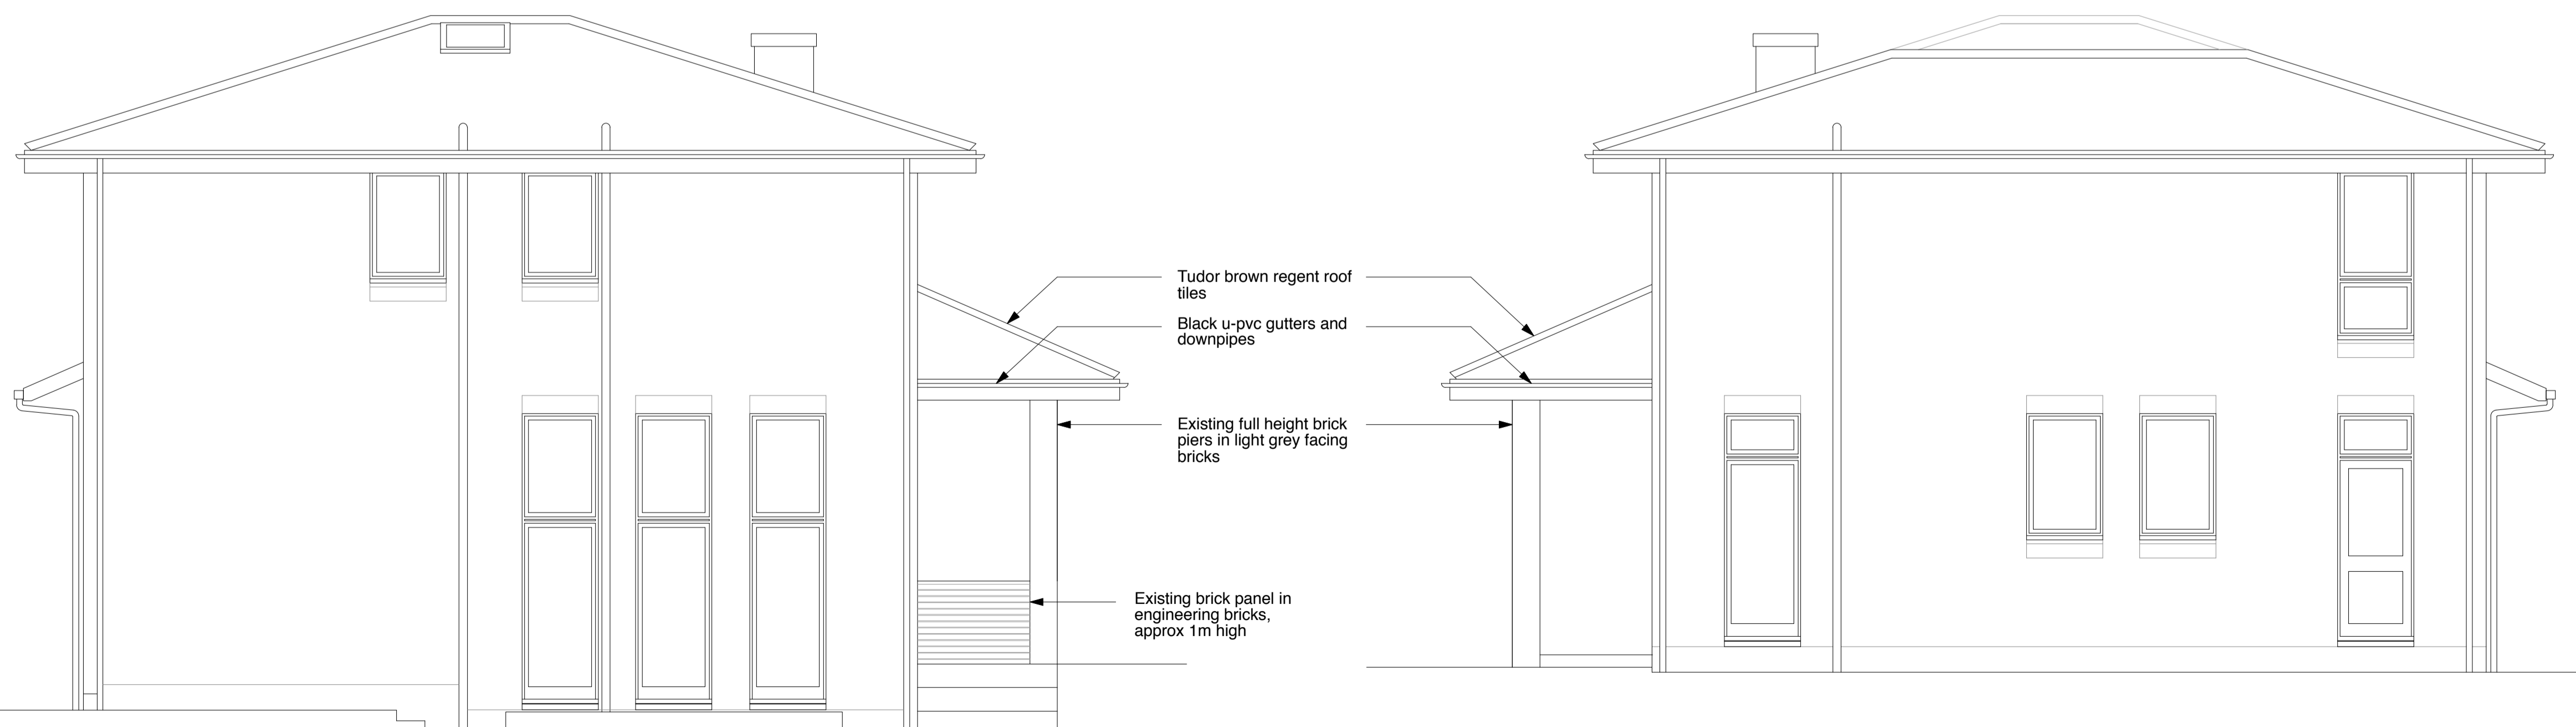


SOUTH ELEVATION (SIDE)

NORTH ELEVATION (SIDE)

0 500 1000 2000mm

REVISION DATE

Yeates Design LLP  
 74 Clerkenwell Road  
 London EC1M 5QA  
 tel: 020 7251 6667  
 www.yeatesdesign.co.uk

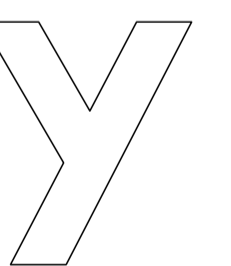

PROJECT : 20 HIGHFIELDS GROVE,  
 HIGHGATE, LONDON  
 N6 6HN

DRAWING : EXISTING ELEVATIONS

SCALE : 1:100@A3, 1:50@A1

DATE : February 2016

DWG NO. 567/P/005 DWN BY :

DRAWING STATUS : FOR PLANNING  FOR CONSTRUCTION