



REVISION No.	REVISION NOTES	DATE
-	-	-




PROPOSED FRONT ELEVATION

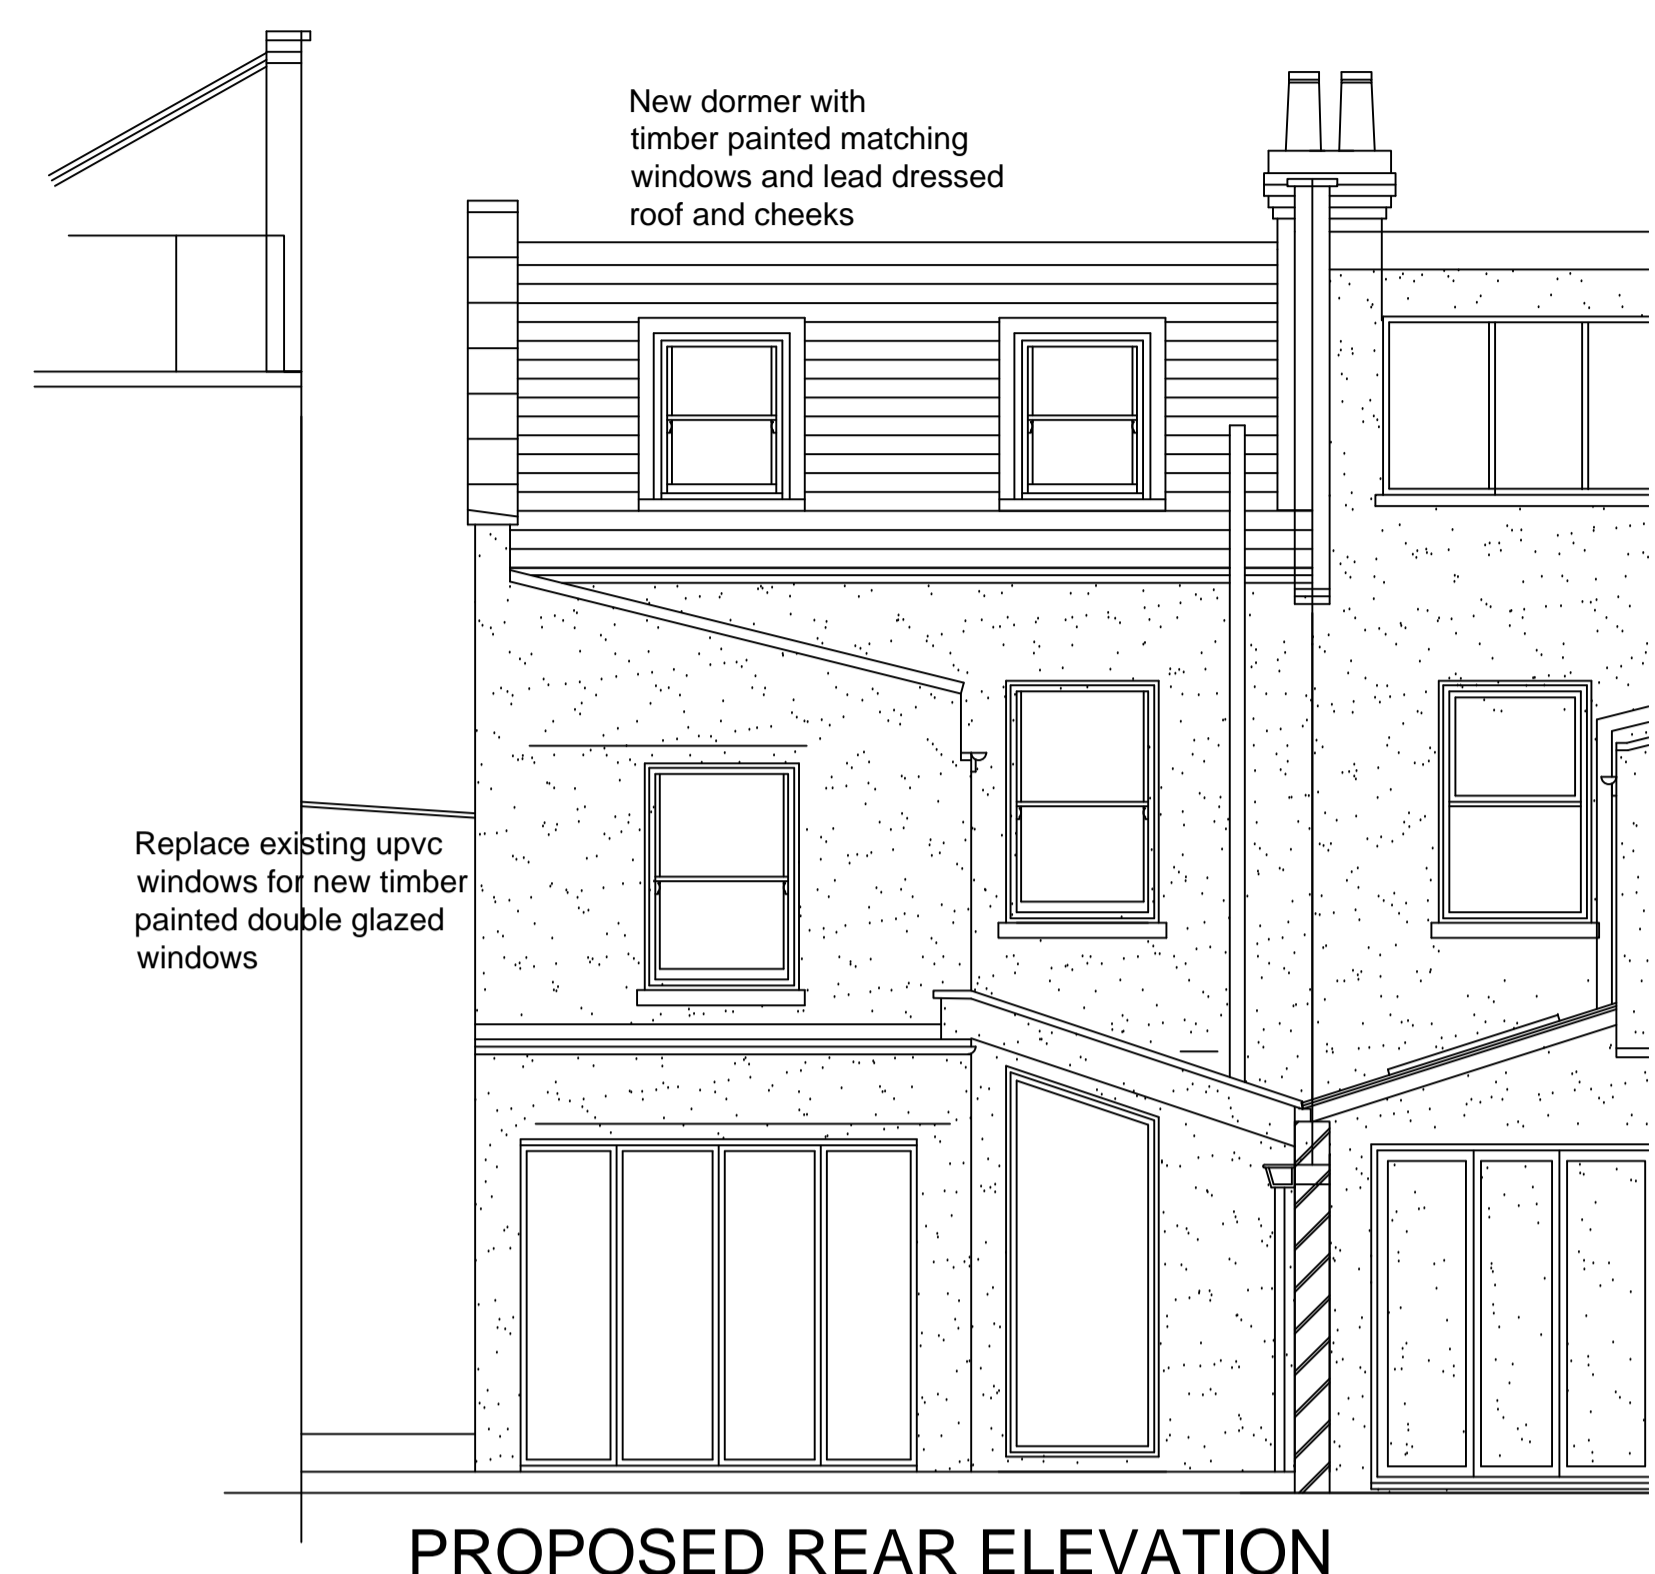



PROPOSED REAR ELEVATION

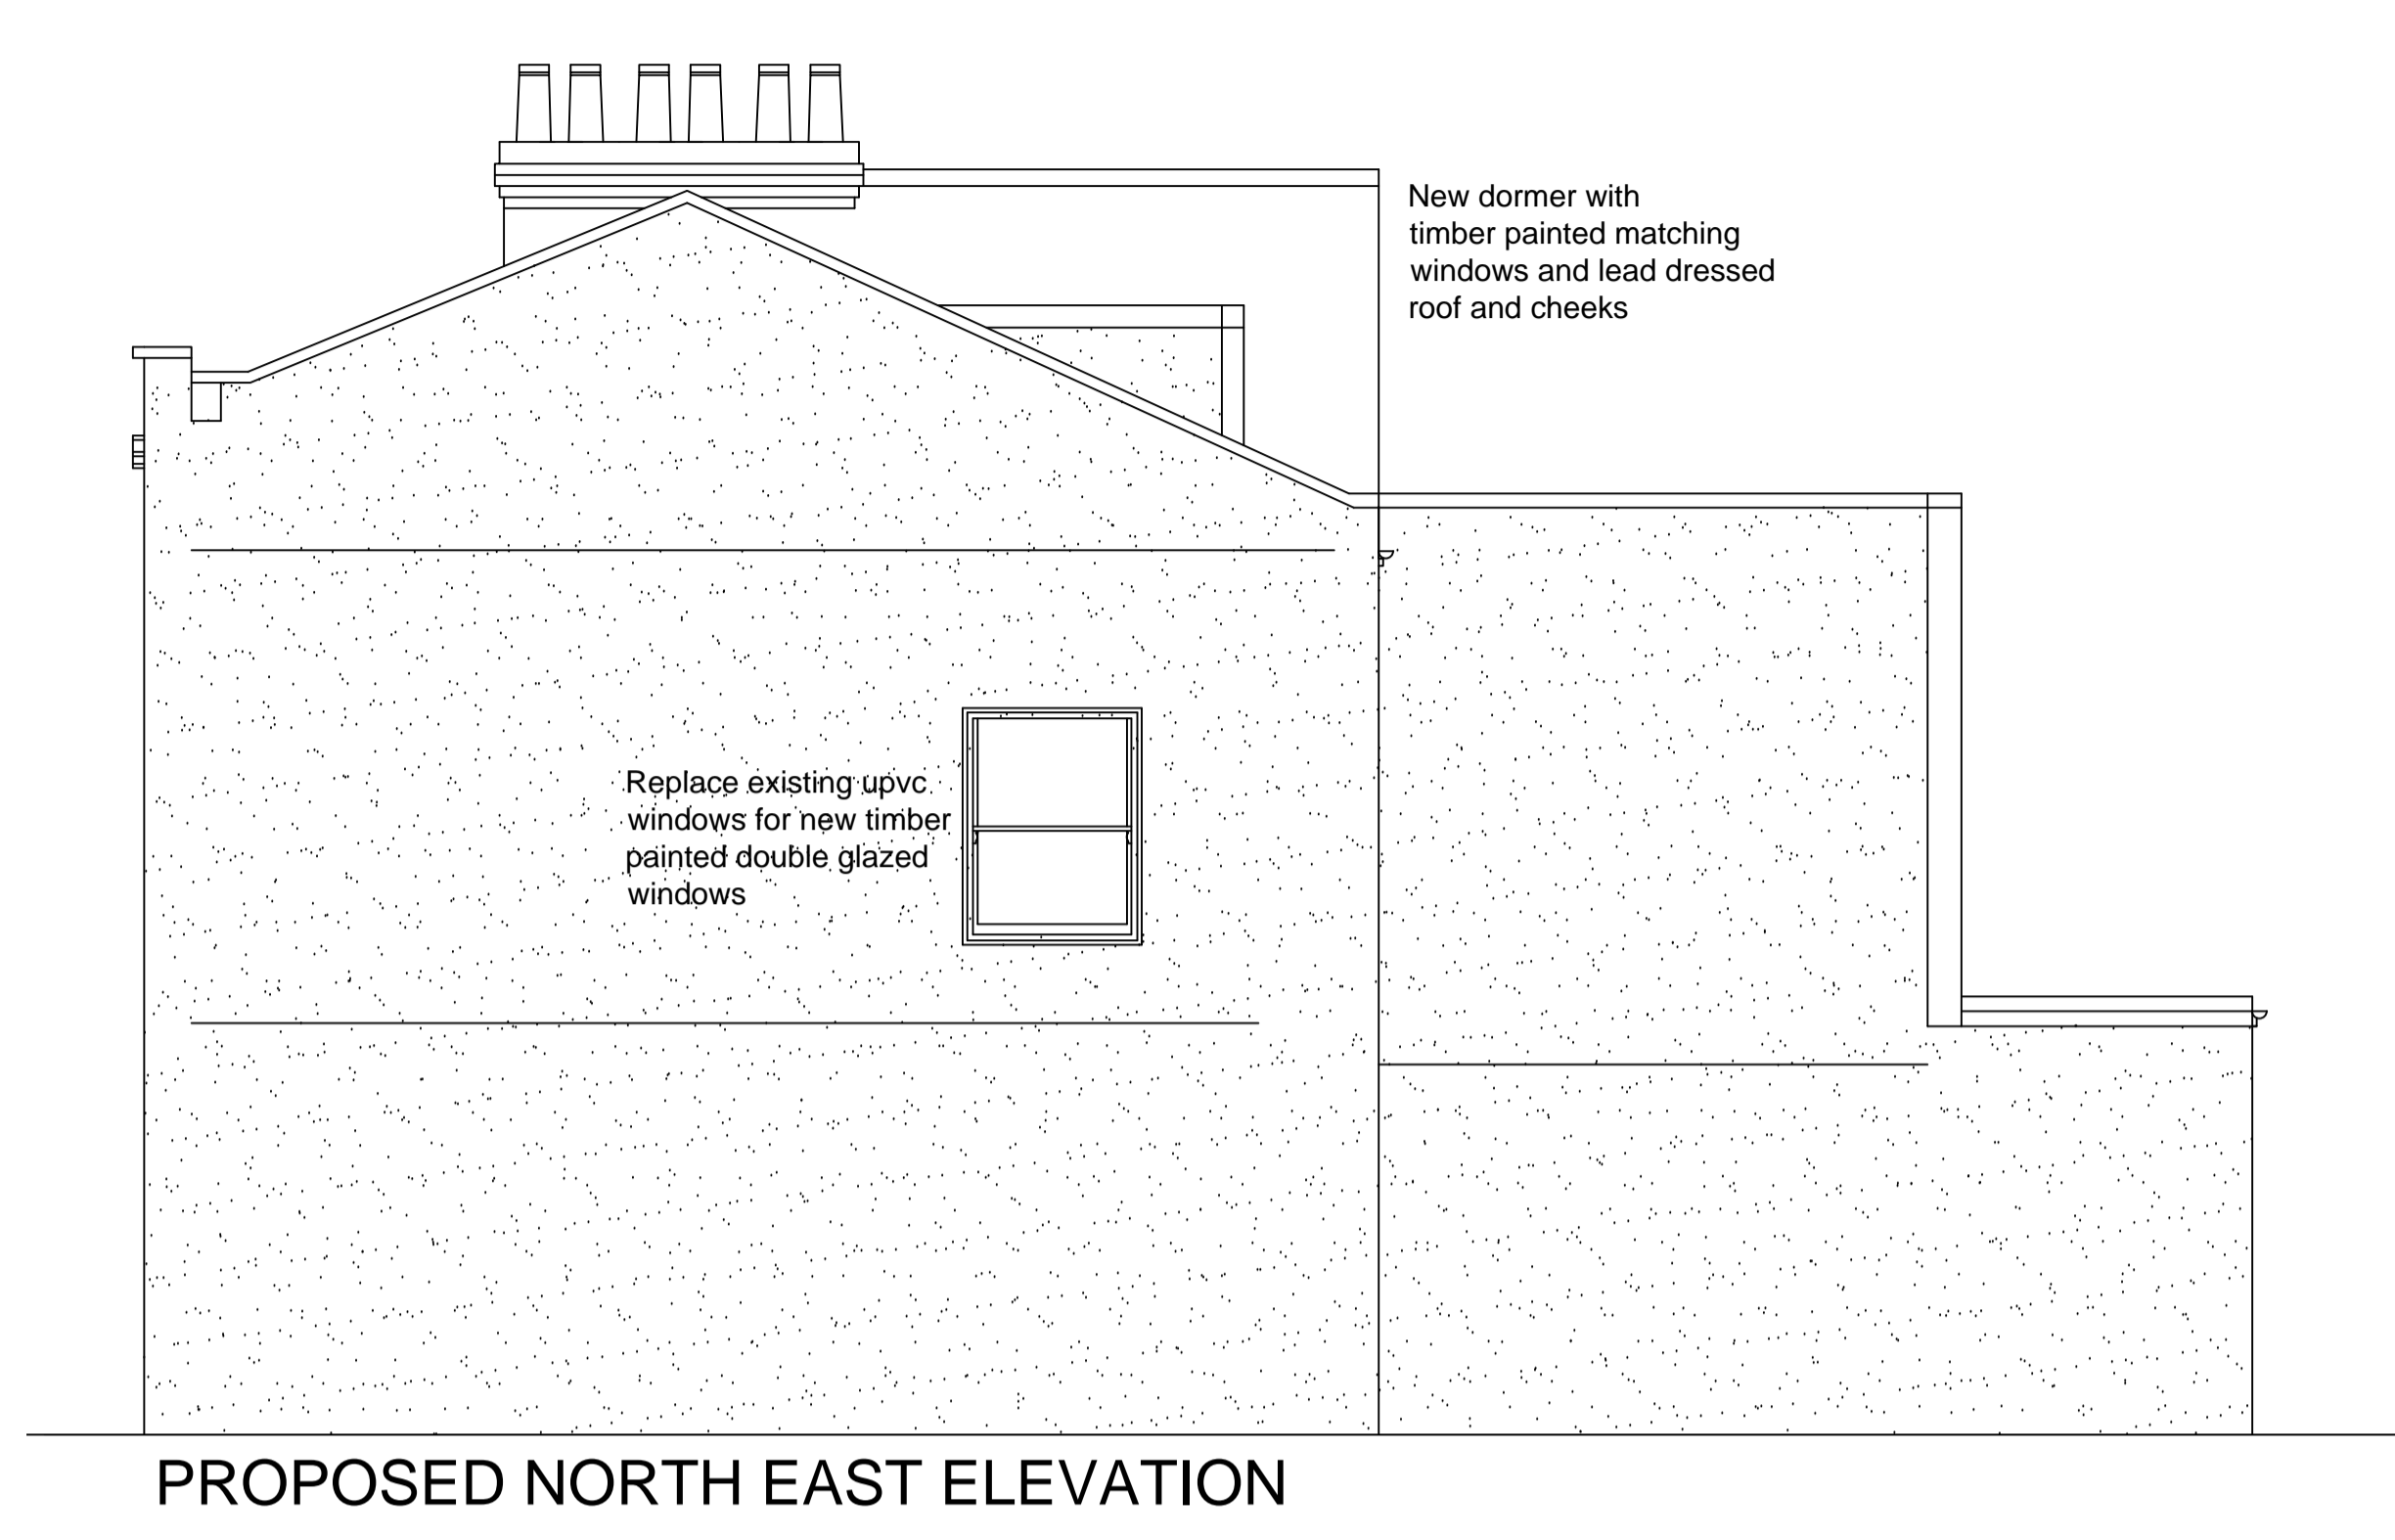

PROPOSED NORTH EAST ELEVATION

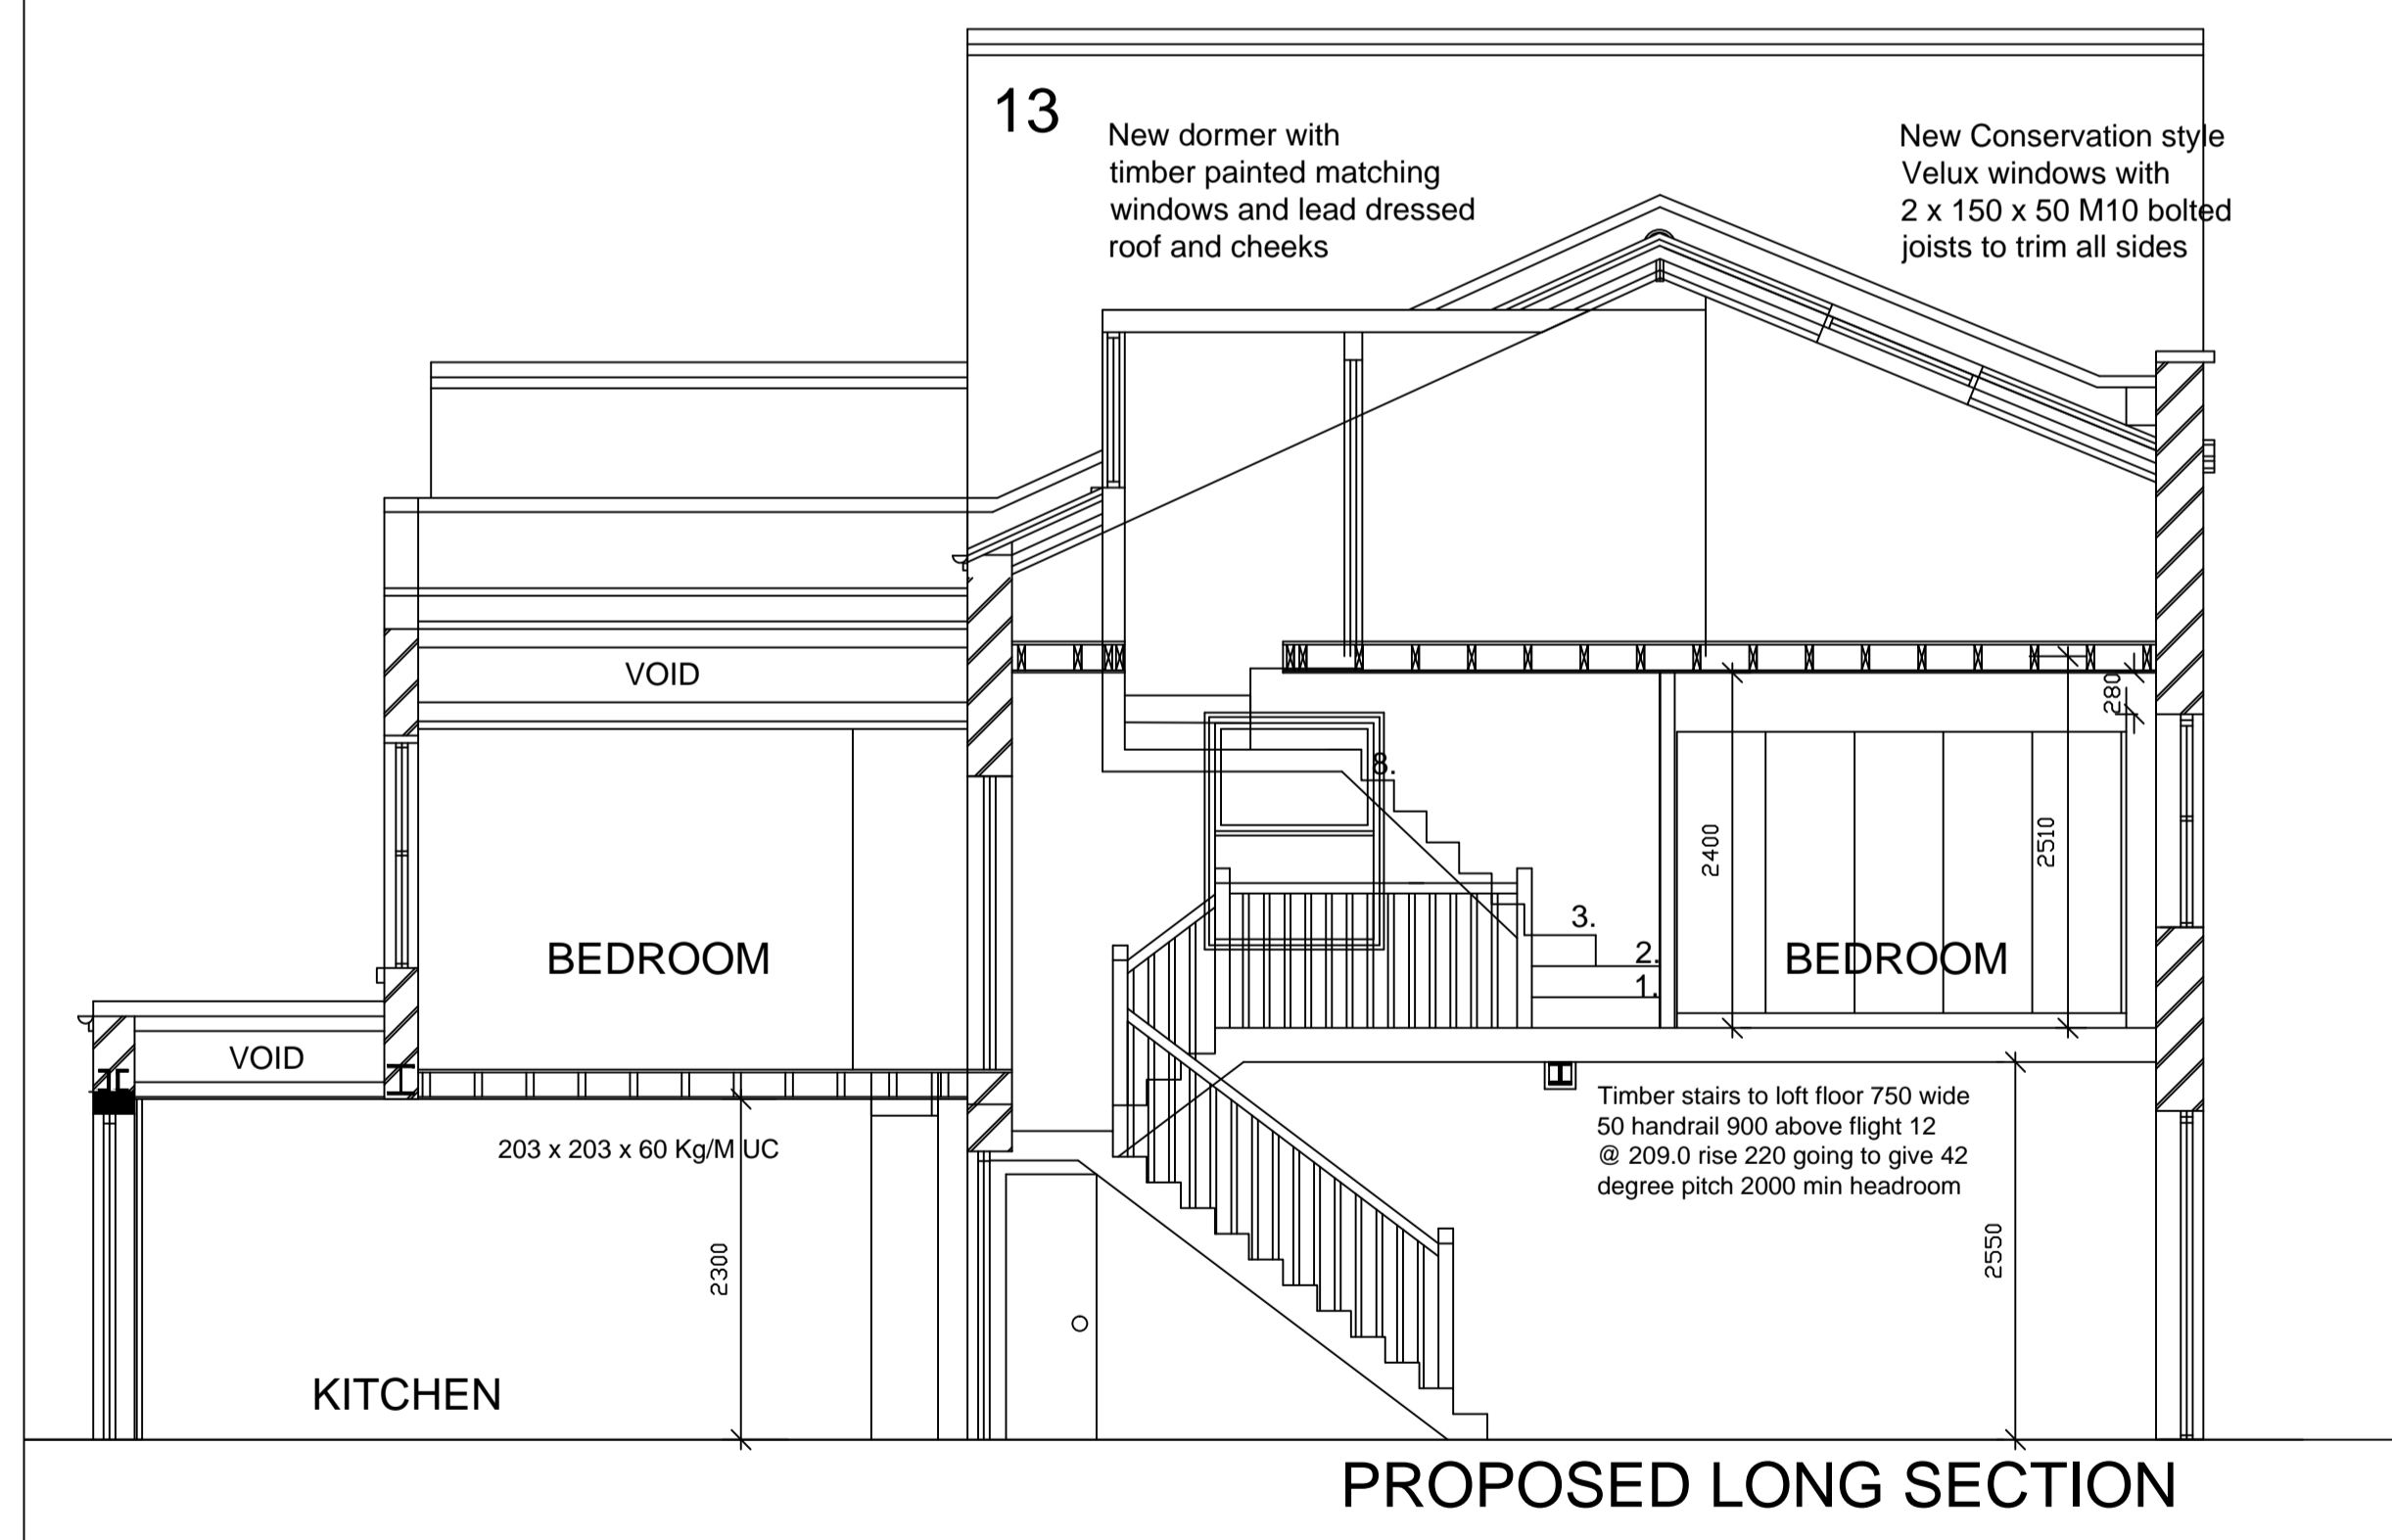

PROPOSED LONG SECTION

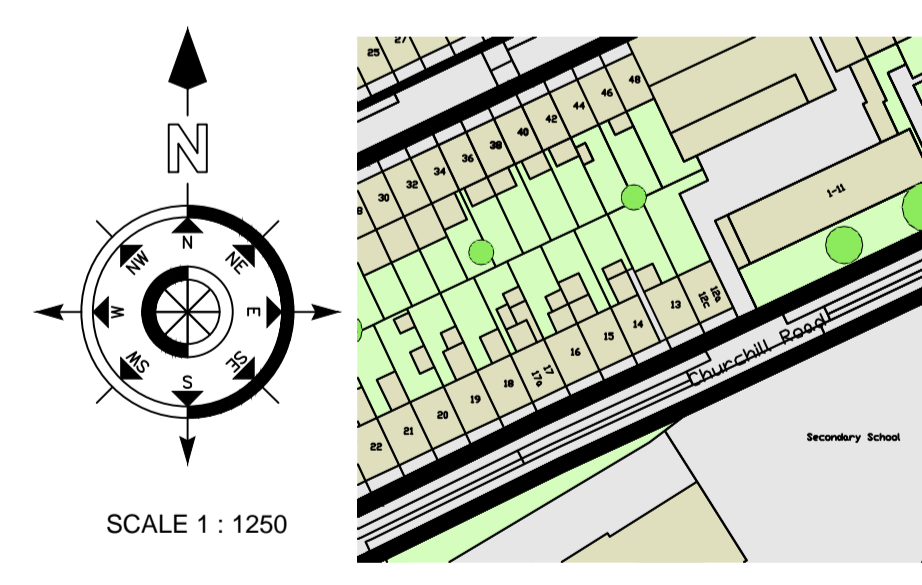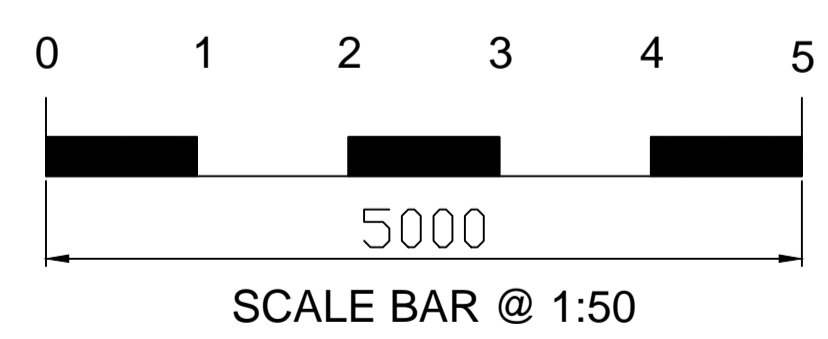

LIMITED **BCA**
BRYAN CONNOR ASSOCIATES LIMITED
 DESIGN & PLANNING CONSULTANTS
 12 CHRISTCHURCH ROAD, LONDON. N8 9QL Tel: 020 8340 9294 Fax: 020 8348 6783
 Email: bryan@bca.demon.co.uk
THIS DRAWING IS THE PROPERTY OF BRYAN CONNOR ASSOCIATES LTD AND MAY NOT BE REPRODUCED WITHOUT WRITTEN CONSENT

ISSUE - PLANNING 30/03/16

PROJECT: 14 CHURCHILL ROAD LONDON NW5 1AN

CLIENT: MR & MRS W. EVERITT

DESCRIPTION: PROPOSED ELEVATIONS & SECTIONS

DRAWING No. 1607-03 **SCALE.** 1:50 @ A1

REVISION. - **DATE.** 16/03/16