
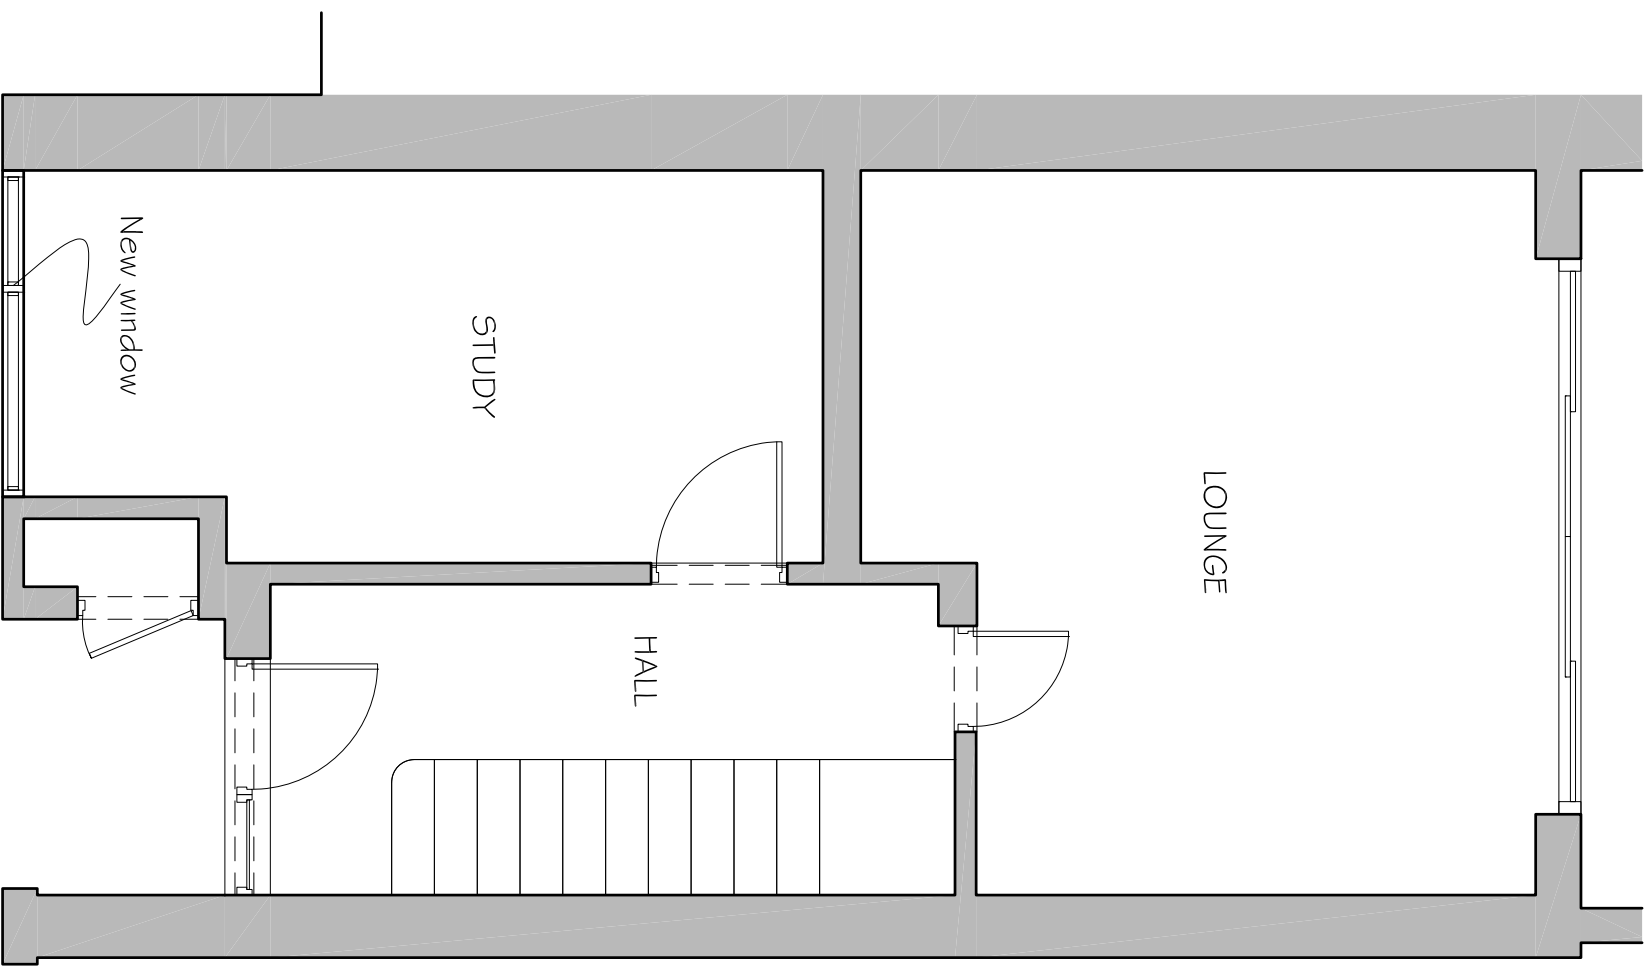


Notes:

GROUND FLOOR PLANS

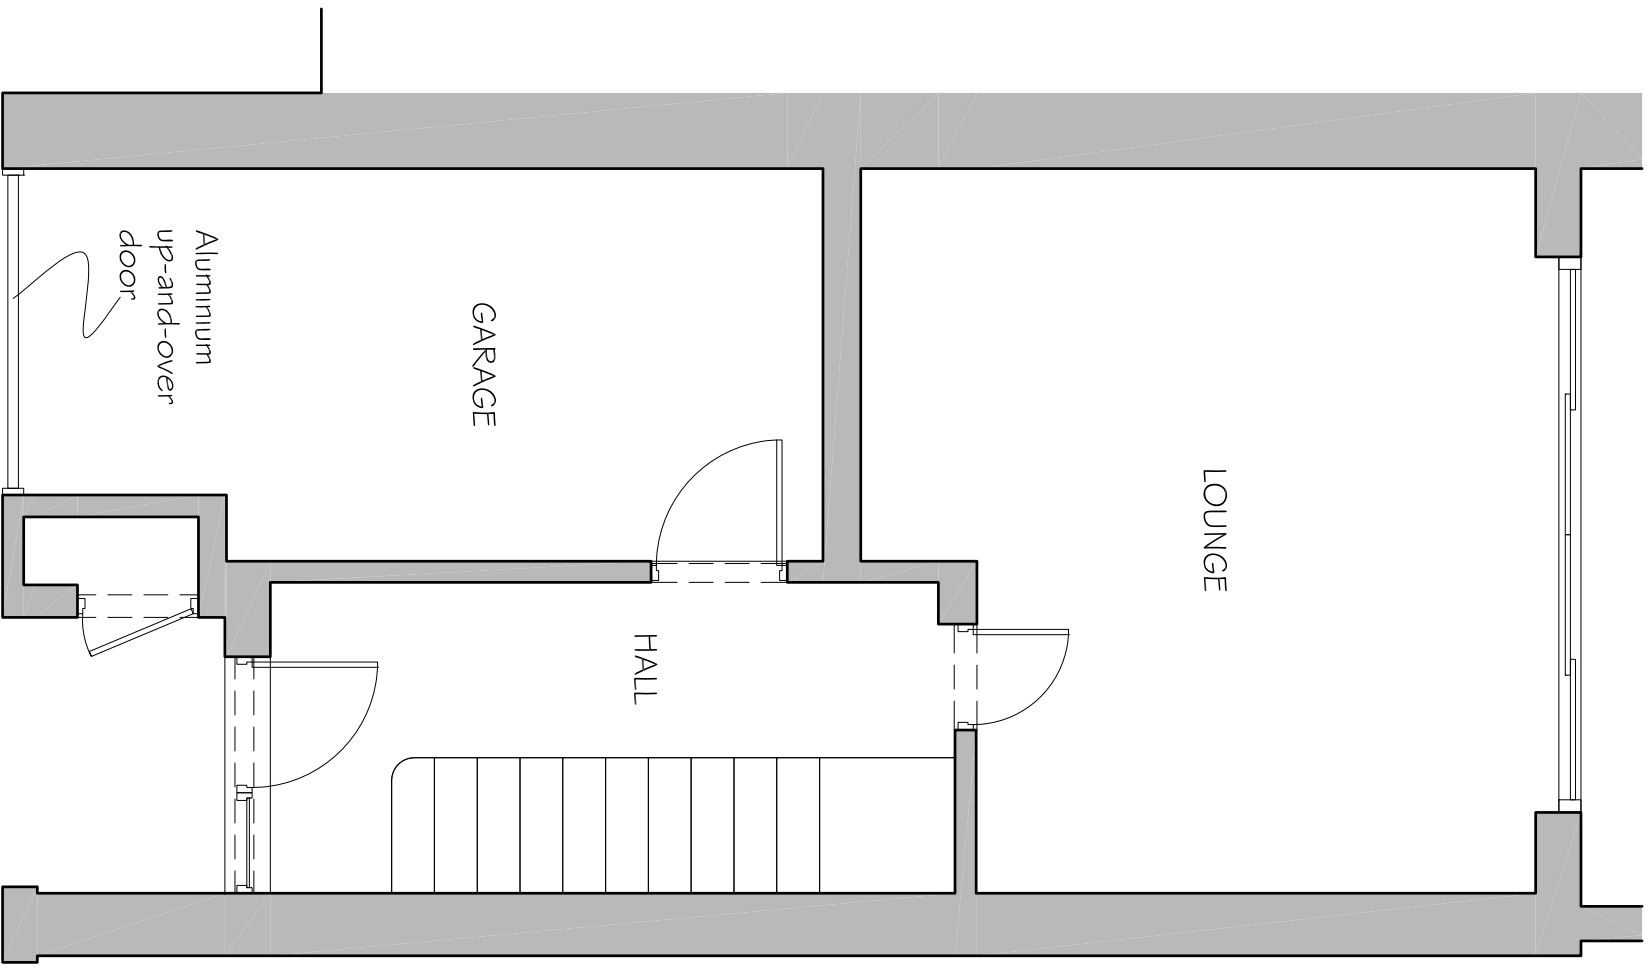

Client:

Mr Paul Flier

Job:

28 Meadowbank
NW3 3AY

Martin Cooper
ariccup@btinternet.com

55 Heaton Road
Metcham, Surrey
CR4 2BW
Mob: 07747 036246

Drawing title:

Ground floor plans

Job no: 1984

Drwg no: 02

Scale: 1:50@A3

Date: 28.03.16

<input type="checkbox"/>	<input type="checkbox"/>	<input type="checkbox"/>	<input type="checkbox"/>	<input type="checkbox"/>	<input type="checkbox"/>	<input type="checkbox"/>	<input type="checkbox"/>
--------------------------	--------------------------	--------------------------	--------------------------	--------------------------	--------------------------	--------------------------	--------------------------

This drawing is the property of Martin Cooper. Copyright is reserved by him and no part of it may be reproduced, stored in a retrieval system, or transmitted in any form or by any means, electronic, mechanical, photocopying, recording, or otherwise, without the consent in writing of Martin Cooper.