



These plans are project and site specific and shall only be used for their intended purpose unless otherwise permitted by written consent of Brian O'Reilly Architects.
Do NOT scale from these drawings.

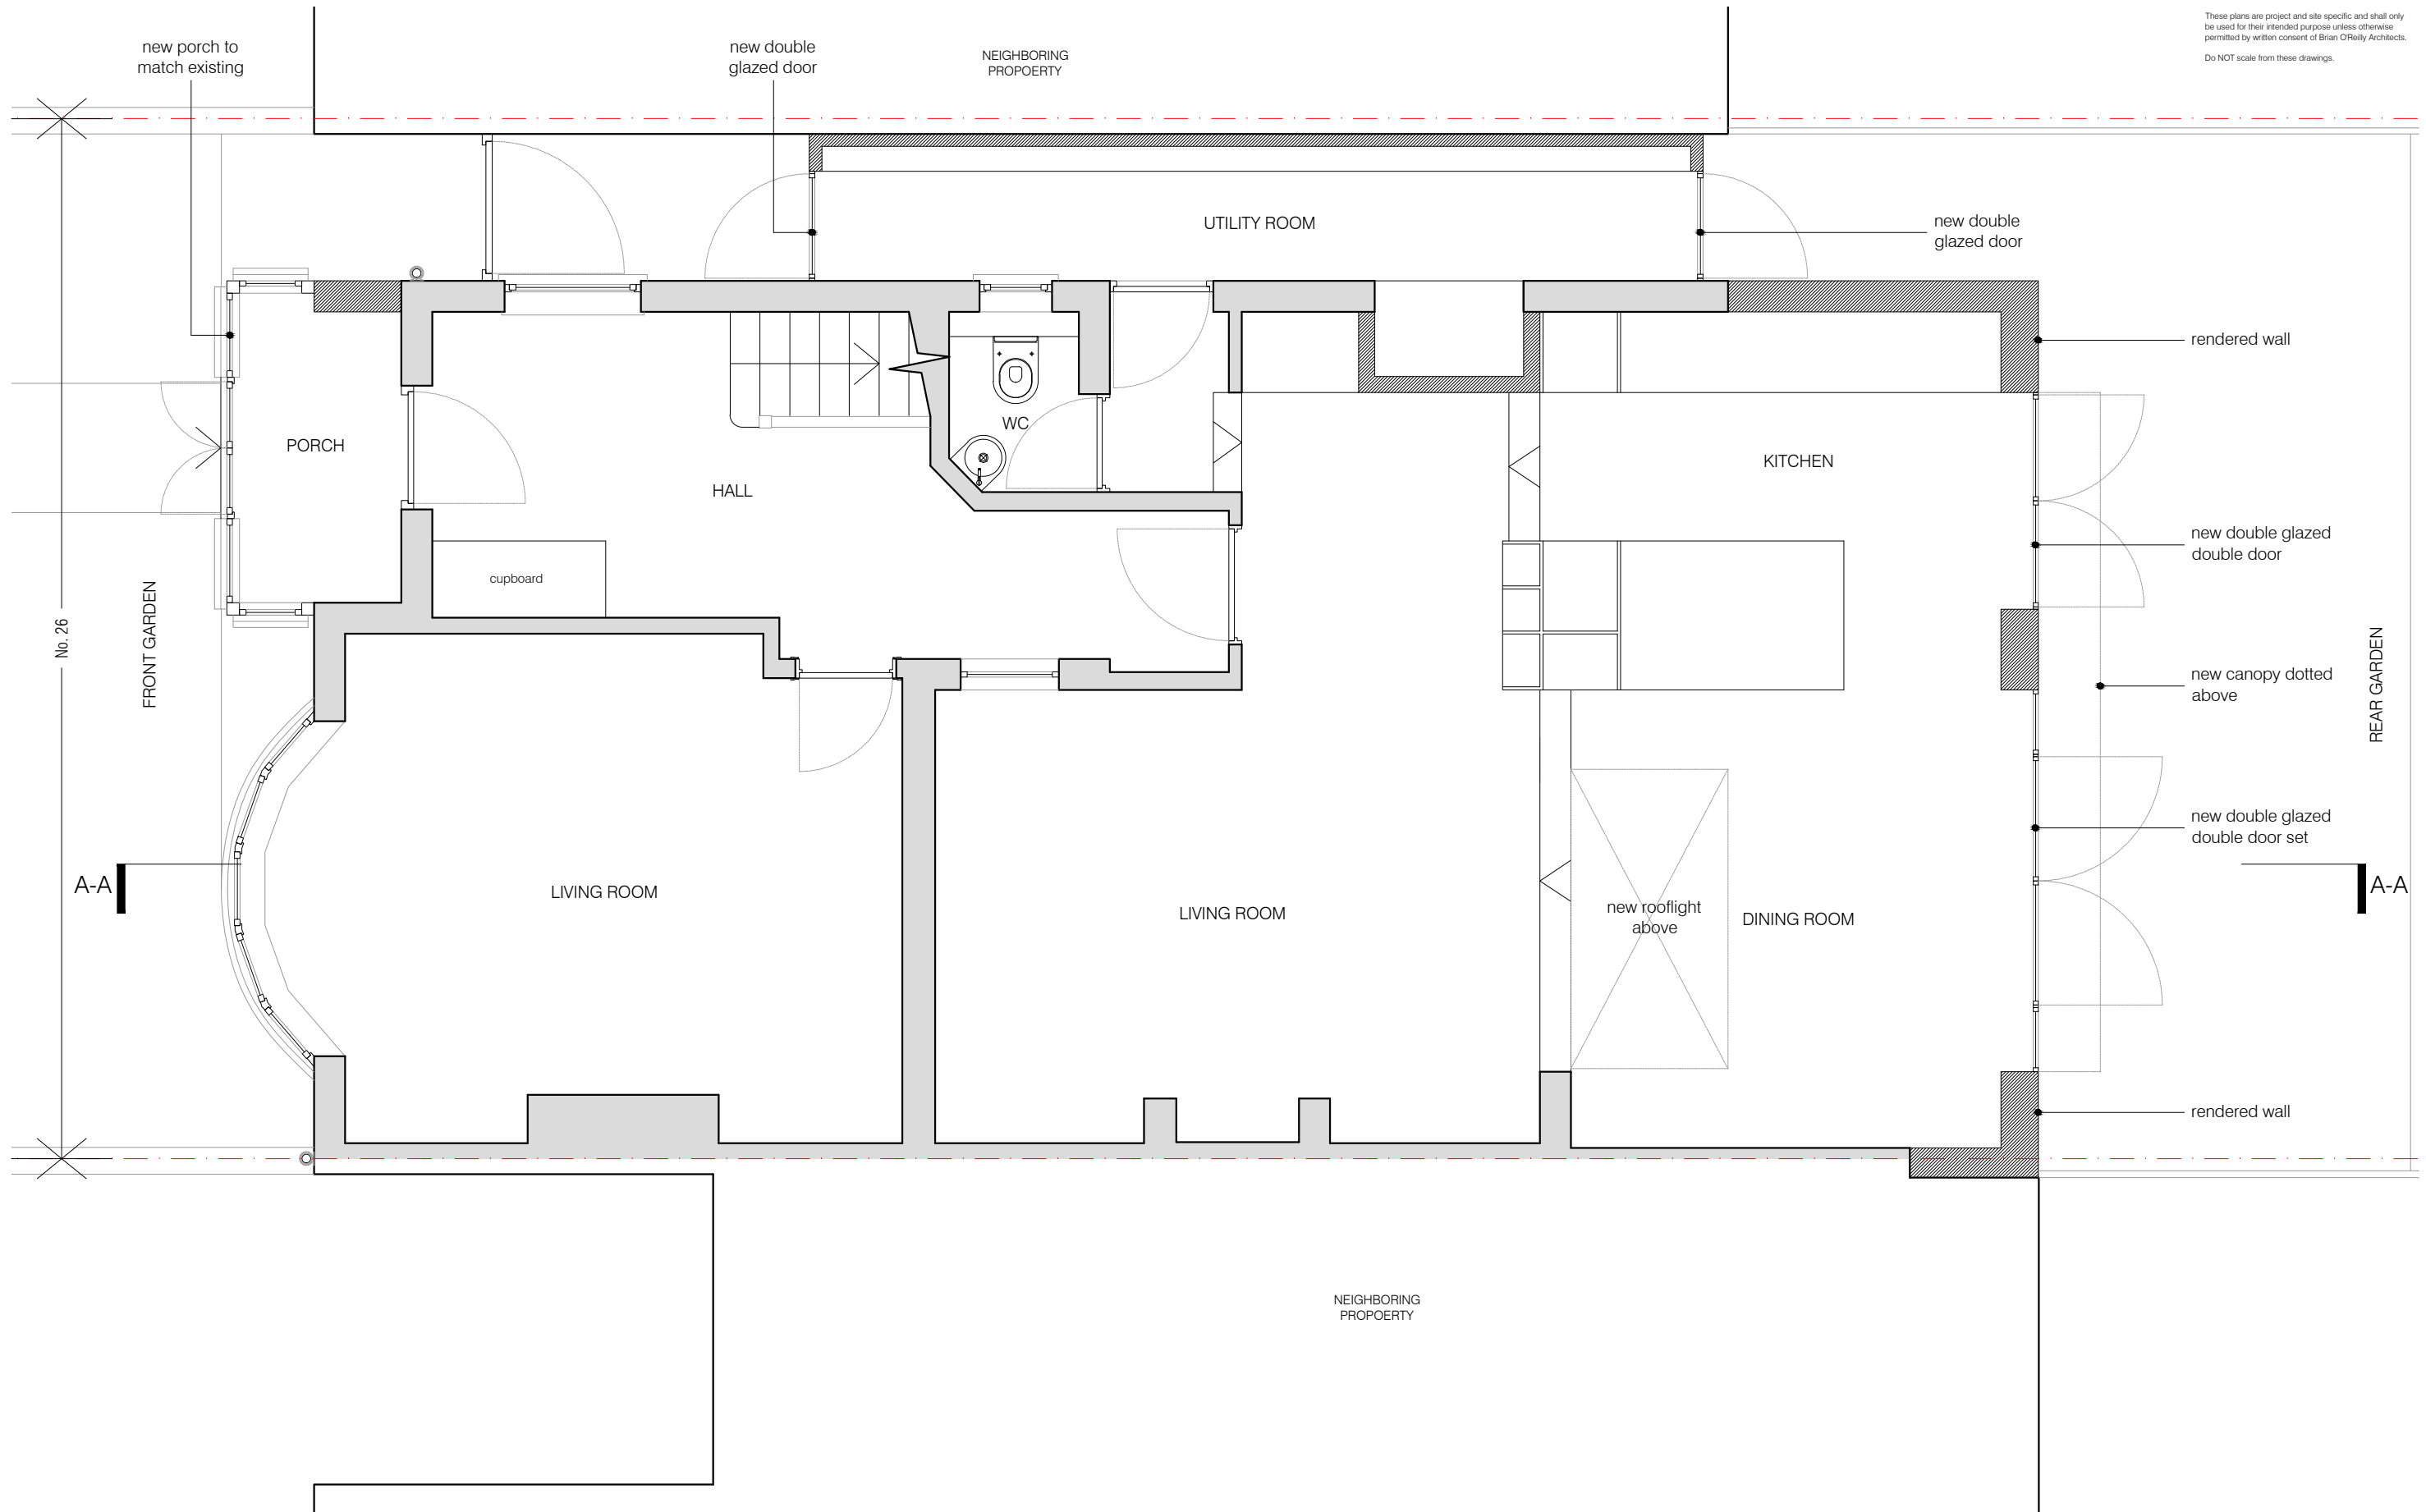

01 APPROVED GROUND FLOOR PLAN
scale 1:50

 

 new walls



Meters

project
26 OAKESHOTT AVENUE
N6 6NS

drawing
APPROVED GROUND FLOOR
PLAN


number
401-101-A

date
29.06.2015

scale
1:50@A3

revision
PLANNING

BRIAN O'REILLY ARCHITECTS
31 Oval Road LONDON NW1 7EA
Tel: +44 (0)20 7267 1164
www.brianoreillyarchitects.com
mail@brianoreillyarchitects.com

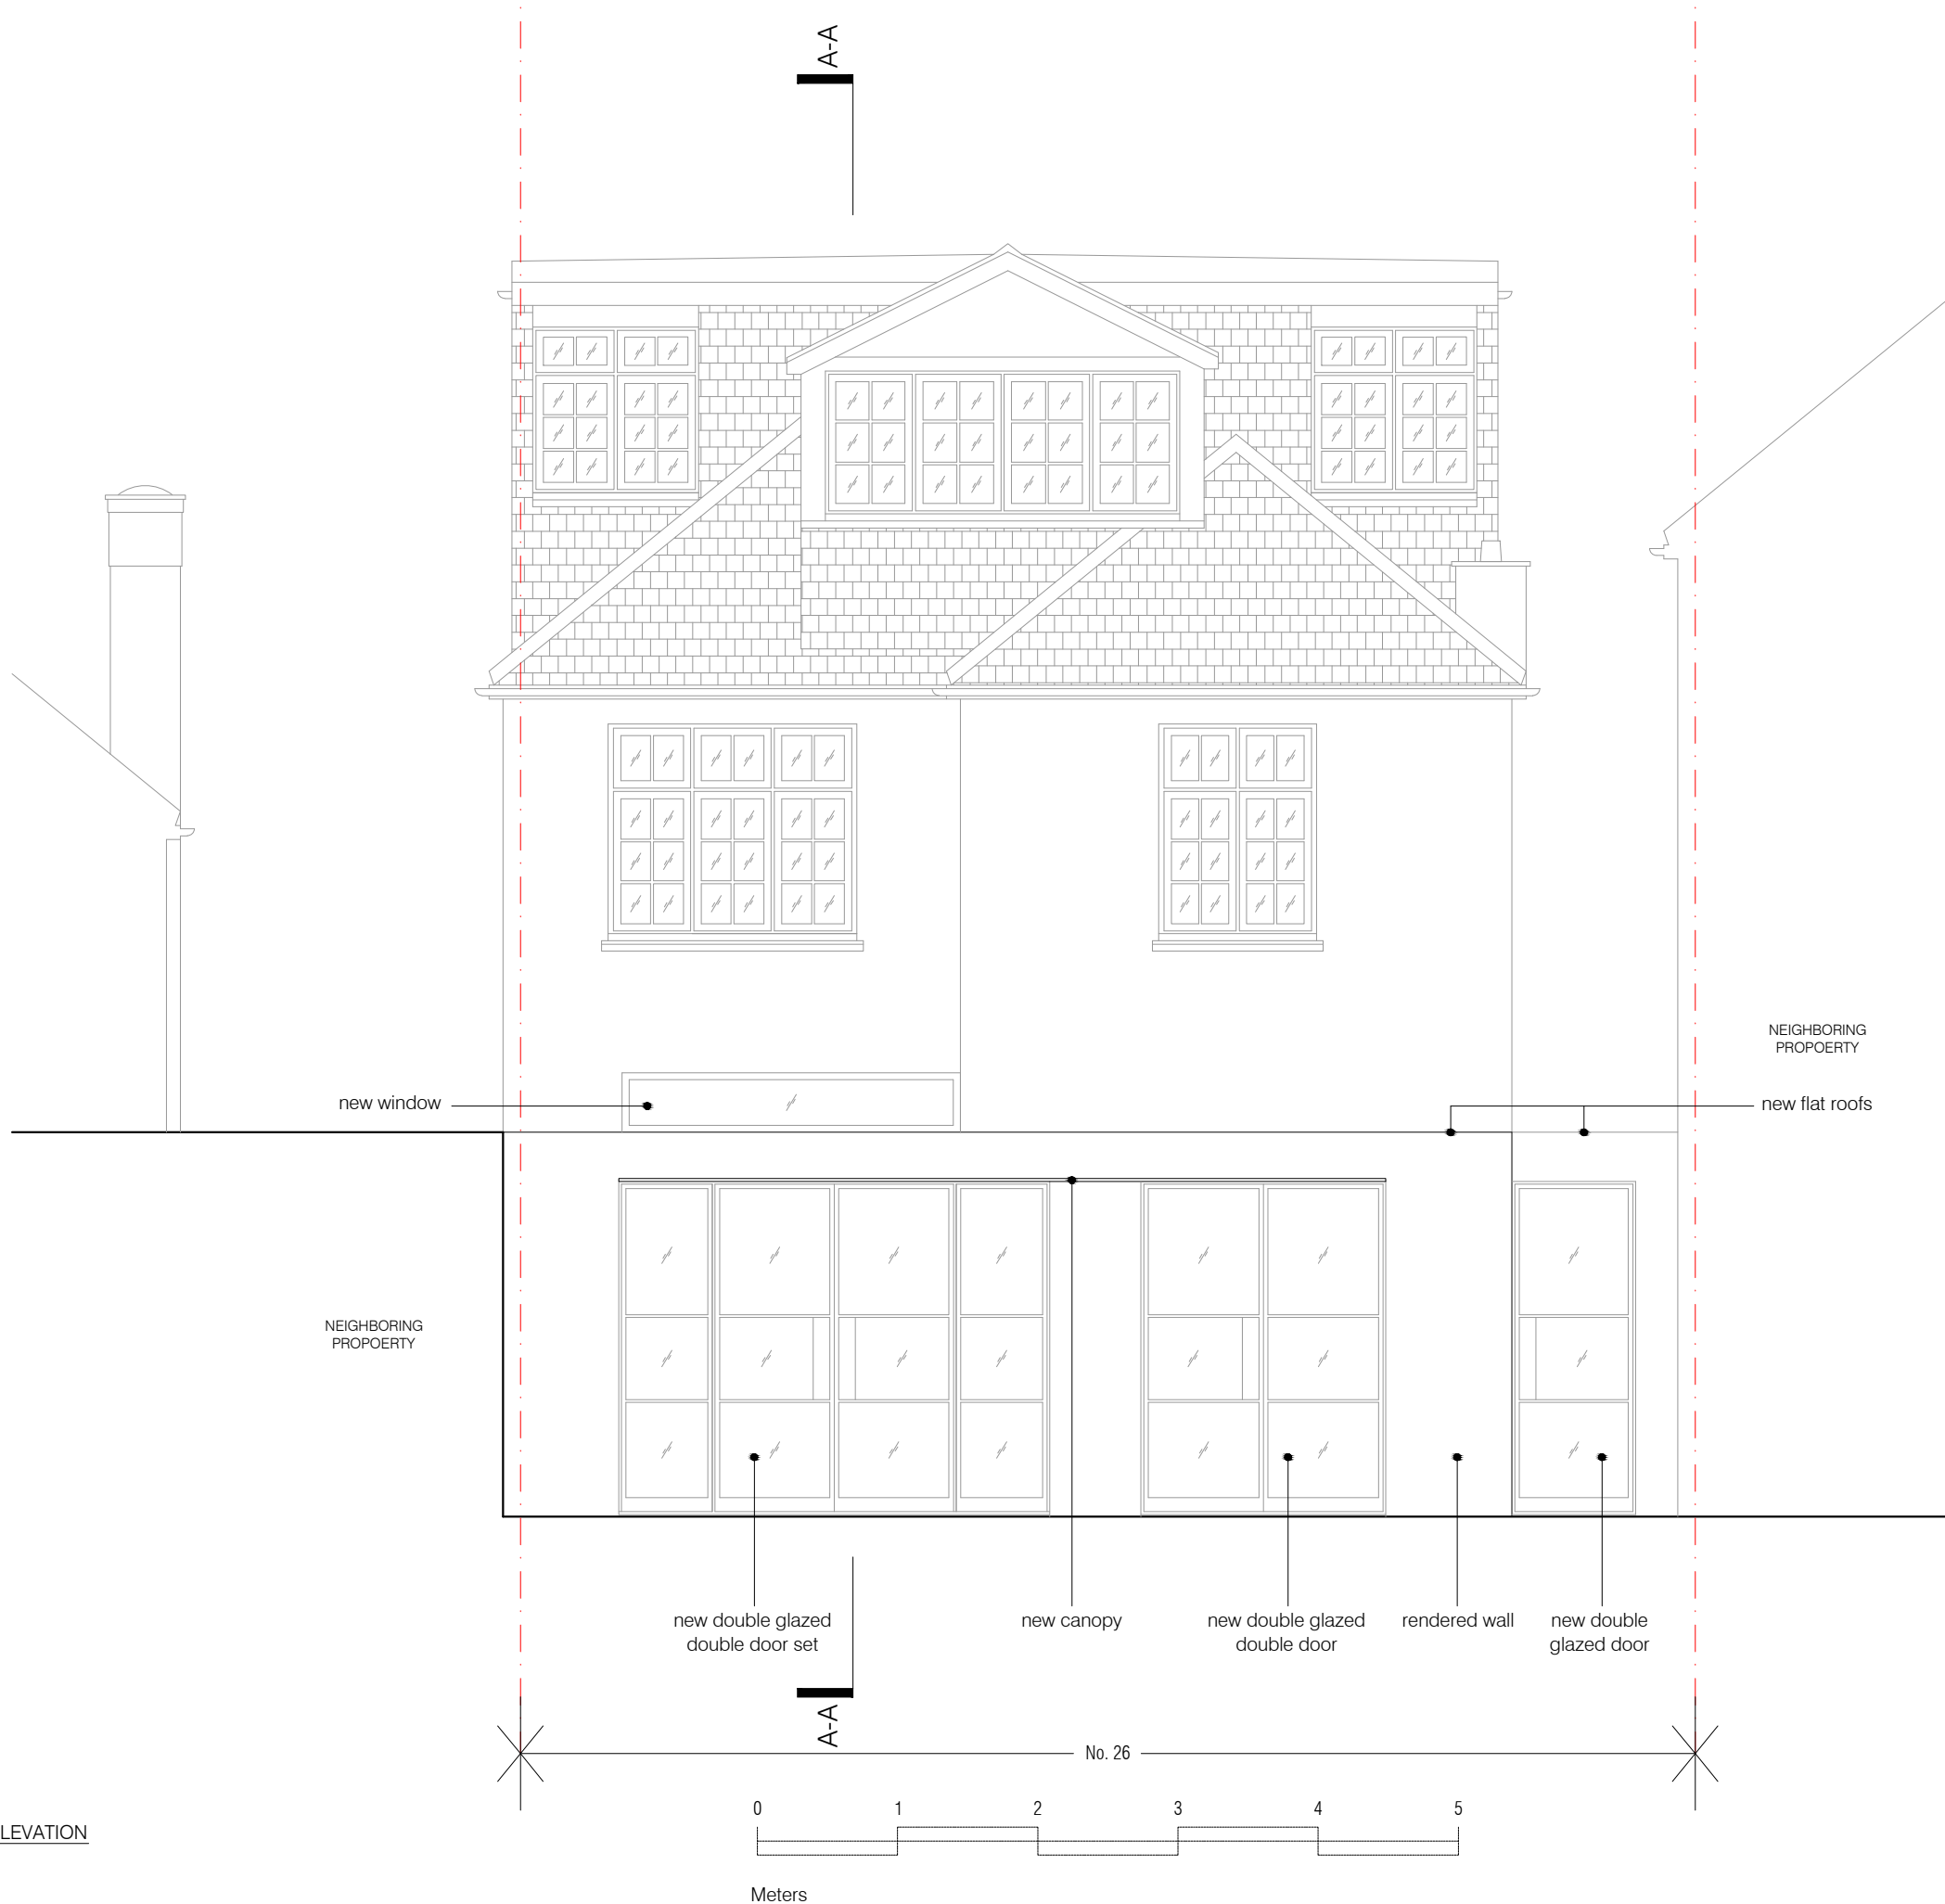

01 APPROVED FRONT ELEVATION
scale 1:50