

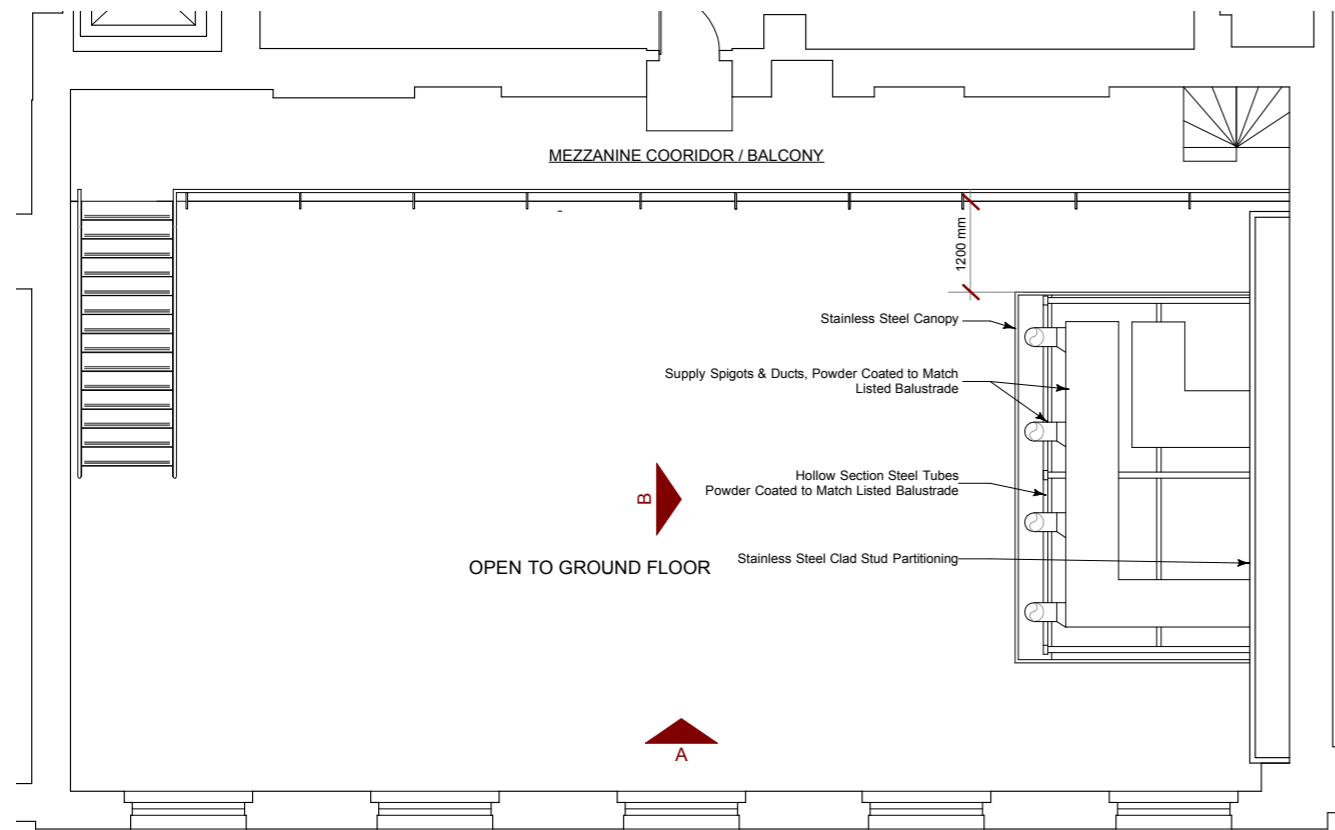



GROUND FLOOR PLAN

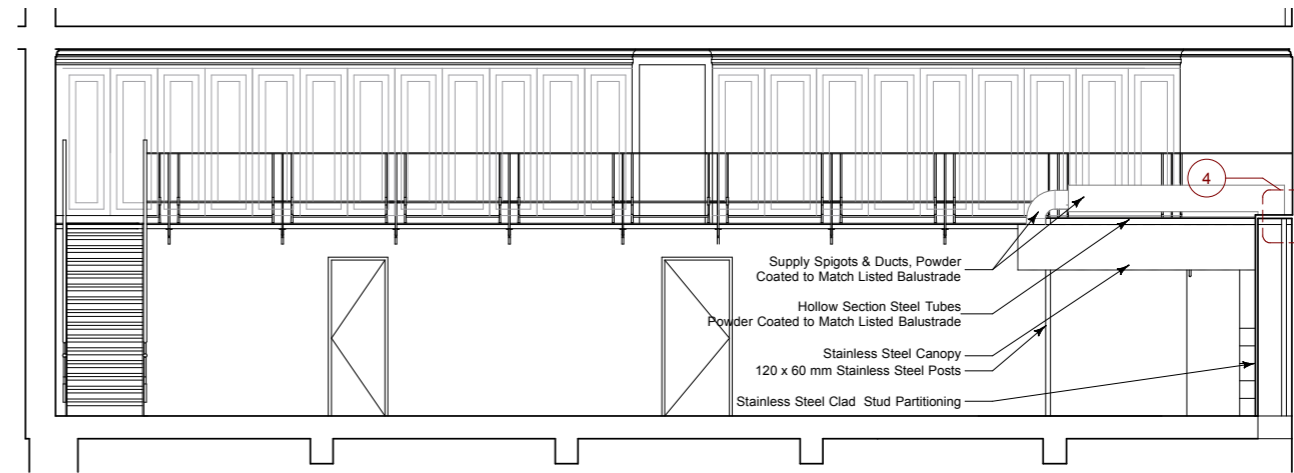

MEZZANINE FLOOR PLAN

 


SECTION A

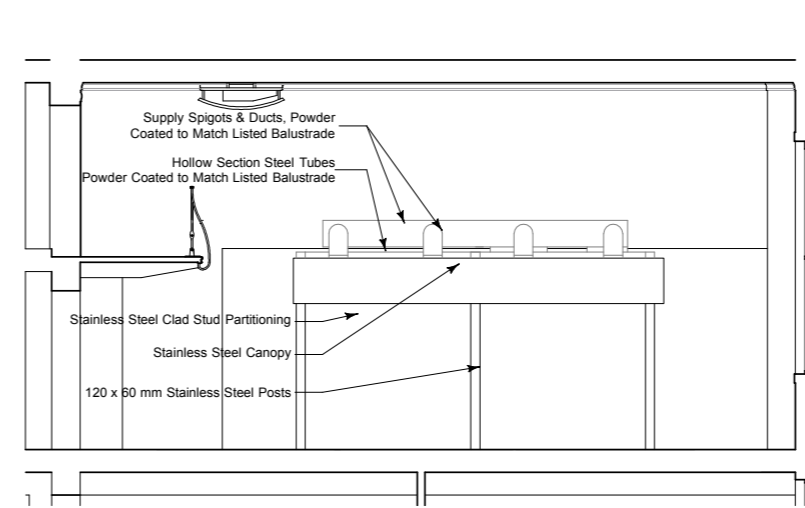

SECTION B

- General Notes**
1. Drawings based on Cadplan survey dated 07/05/15
 2. All dimensions to be checked on site
 3. To be read in conjunction w/ Structural & other consultant's information
 4. Do not scale from these drawings

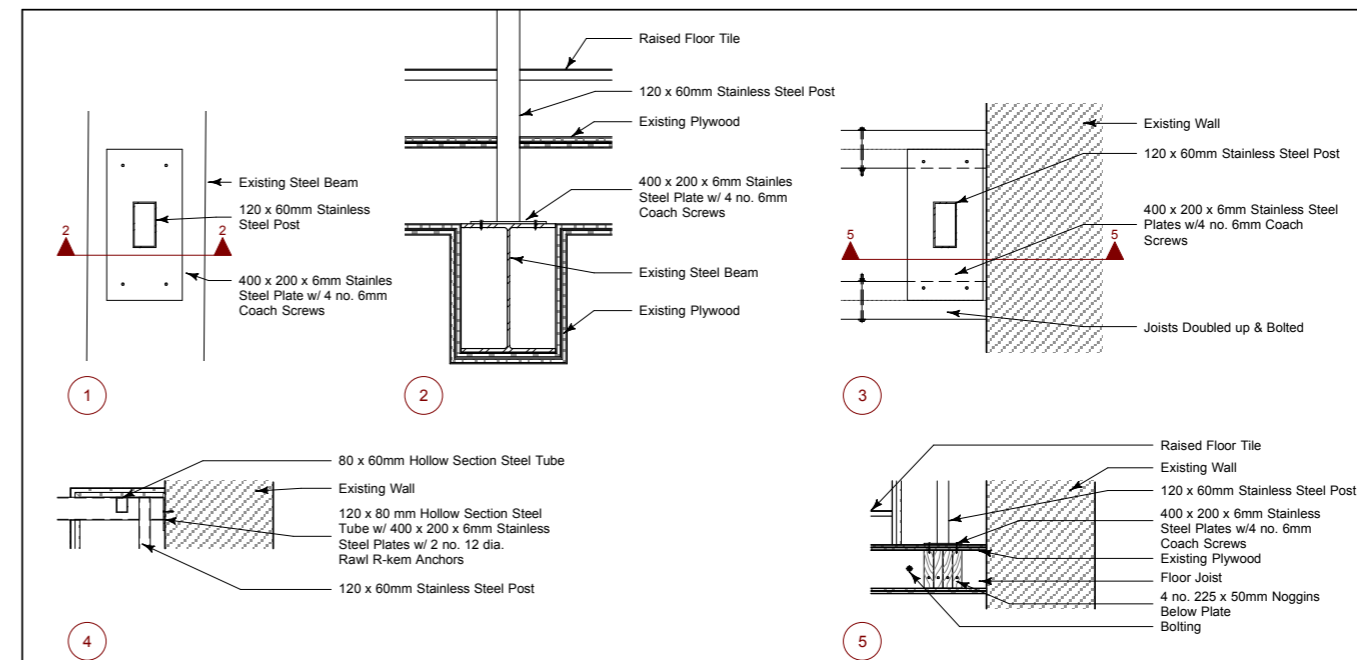

DETAILS SCALE: 1:10 @ A1, 1:20 @ A3

Project No.	1602/AA/0512	Project Name	PROPOSED GROUND FLOOR CANOPY DESIGN
Client	Casual Dining Company EVERSHOLT STREET LONDON	Consultant	TYPE3 studio www.type3studio.com studio@type3studio.com
Project Manager	Edmund Shipway	Project Name	1407 Eversholt St.
Design File	T3s	Project ID	1407
Drawn By	T3s	Revision	Revision
Checked By	T3s	Project ID	1407
Reviewed By	T3s	Drawing Code	Drawing Code
Submitted By	T3s	CAD File Name	1407 Eversholt St.
Project Manager	Edmund Shipway	Period	00/00/00
Date	JAN. 2016	Date	29/1/16
Revision	Revision	Issue Notes	For Listed Building Consent
Project ID	1407	No.	1
Drawing Code	Drawing Code	Date	29/1/16
CAD File Name	1407 Eversholt St.	Revision Notes	
Period	00/00/00	Date	
Zone		No.	
Apr.		Date	