



FRONT SOUTH ELEVATION

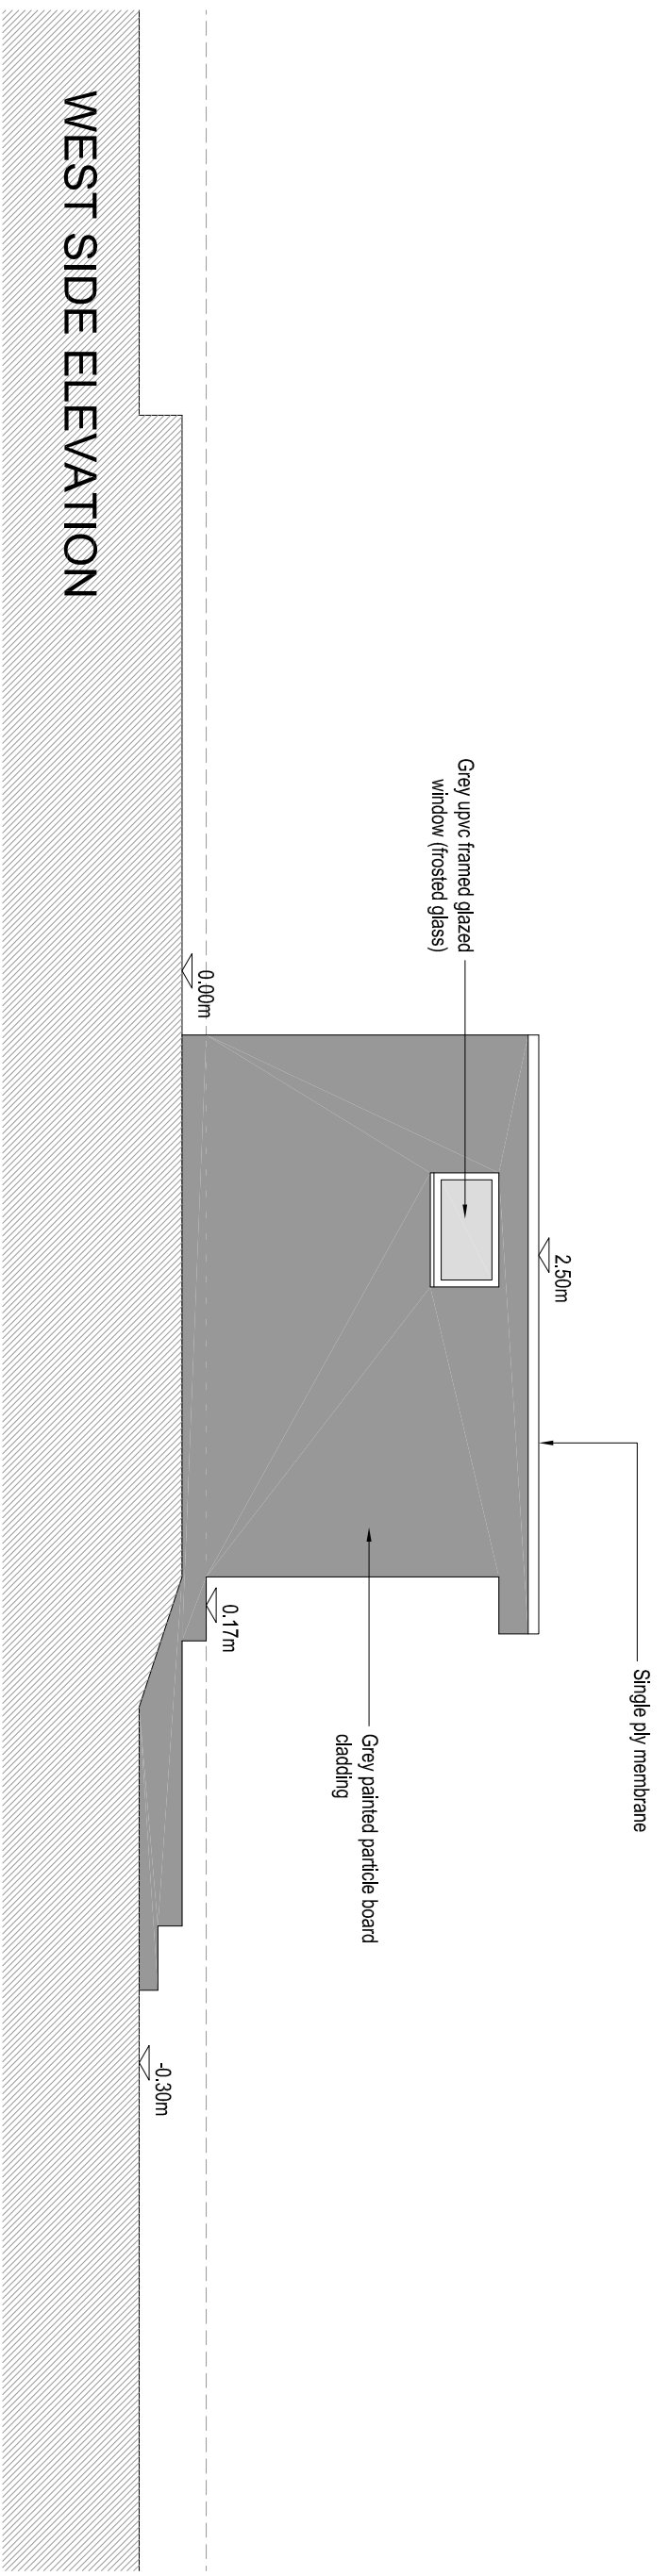

WEST SIDE ELEVATION

 

PROPOSED ELEVATIONS 1:50 @ A3



MARTIN COWLING ARCHITECT	
SCALE 1:50@A3	SITE FLAT 1, 120 GOLDHURST TERRACE SOUTH HAMPSTEAD
DRAWN MC	TITLE PROPOSED ELEVATIONS
DATE MAR 16	
<small>CONTRACTORS MUST CHECK ALL DIMENSIONS ON SITE. ONLY VERIFIED DIMENSIONS ARE TO BE WORKED FROM. BEFORE PROCEEDING. THIS DRAWING IS COPYRIGHT © THIS DRAWING IS COPYRIGHT</small>	
TEL. 01908 579336 MOB. 07711 575945	MARTIN COWLING ARCHITECT B(arch) DipArch RIBA 12 SCHOOL STREET, NEW BRADWELL, MILTON KEYNES, MK13 0DB email: martin.cowling@gmail.com

