


SOUTH REAR ELEVATION




EAST SIDE ELEVATION

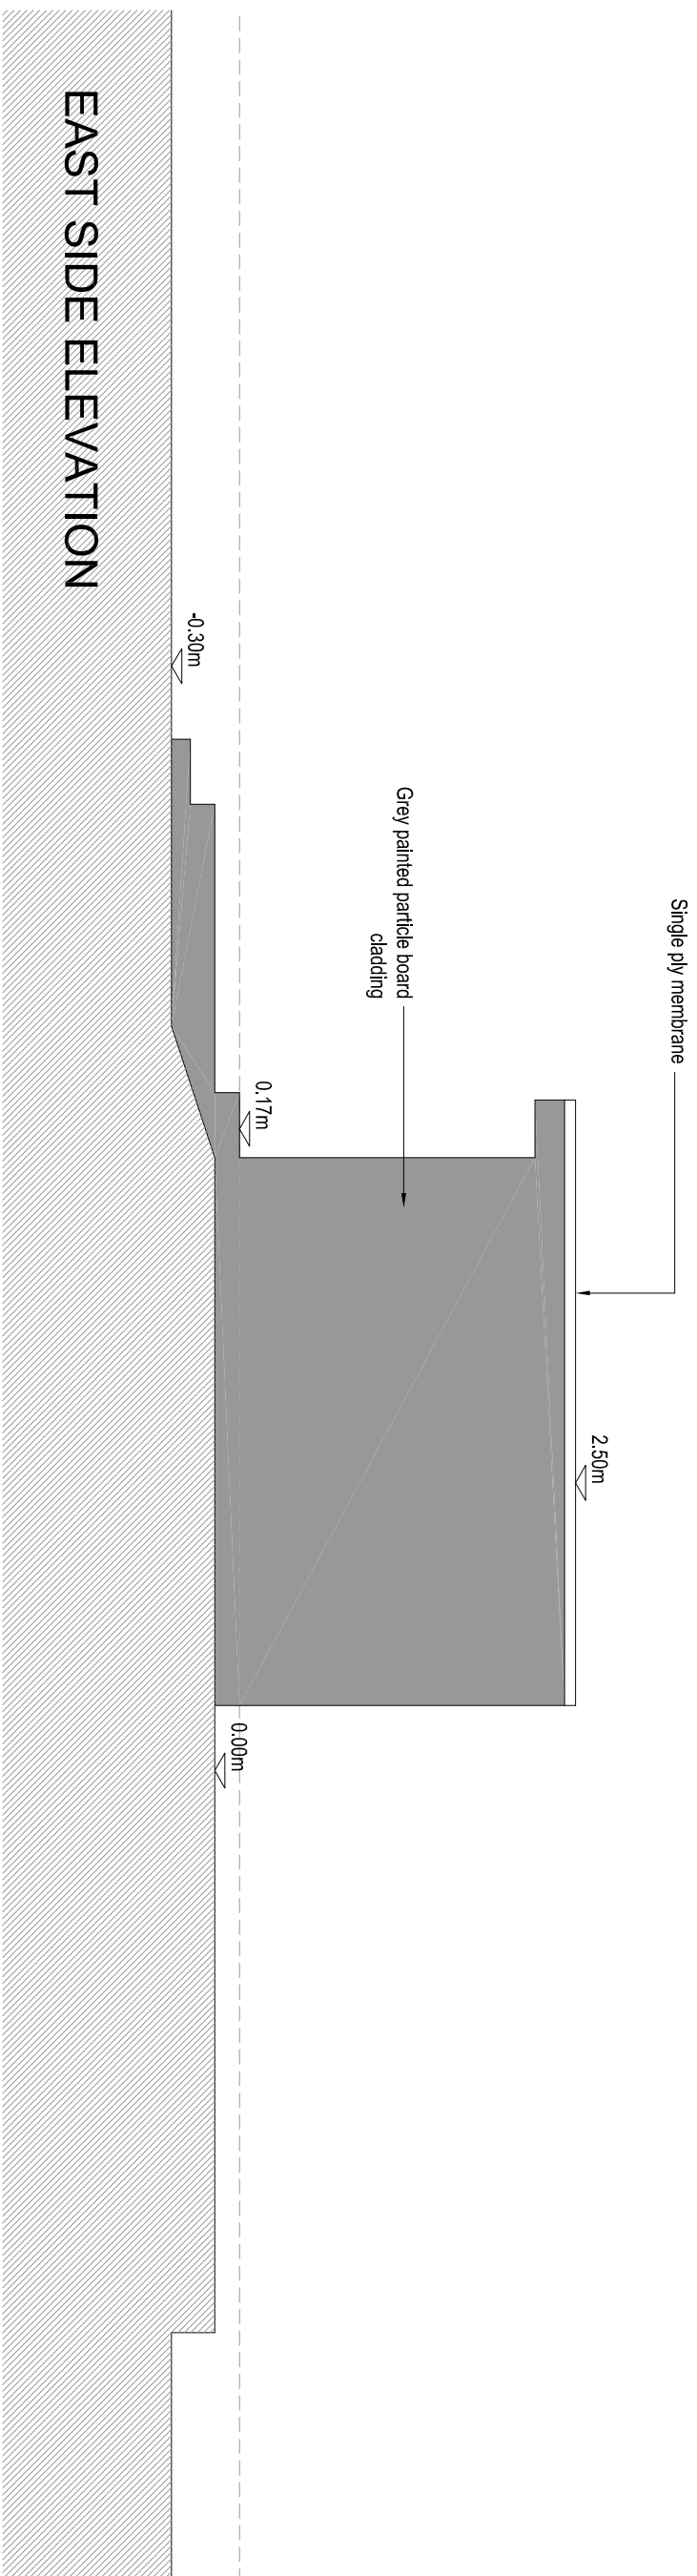

PROPOSED ELEVATIONS 1:50 @ A3



MARTIN COWLING ARCHITECT	
SCALE 1:50@A3	SITE FLAT 1, 120 GOLDHURST TERRACE SOUTH HAMPSSTEAD
DRAWN MC	TITLE PROPOSED ELEVATIONS
DATE MAR 16	
<small>CONTRACTORS MUST CHECK ALL DIMENSIONS ON SITE. ONLY VERIFIED DIMENSIONS ARE TO BE WORKED FROM. BEFORE PROCEEDING. THIS DRAWING IS COPYRIGHT © THIS DRAWING IS COPYRIGHT ©</small>	
TEL. 01908 579336 MOB. 07711 575945	MARTIN COWLING ARCHITECT BA(hons) DipARCh RIBA 12 SCHOOL STREET, NEW BRADWELL, MILTON KEYNES, MK13 0DB email: martin.cowling@gmail.com

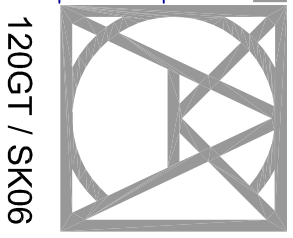

120GT / SK06