






Photographs As Existing [Awning Extended] | Not to Scale

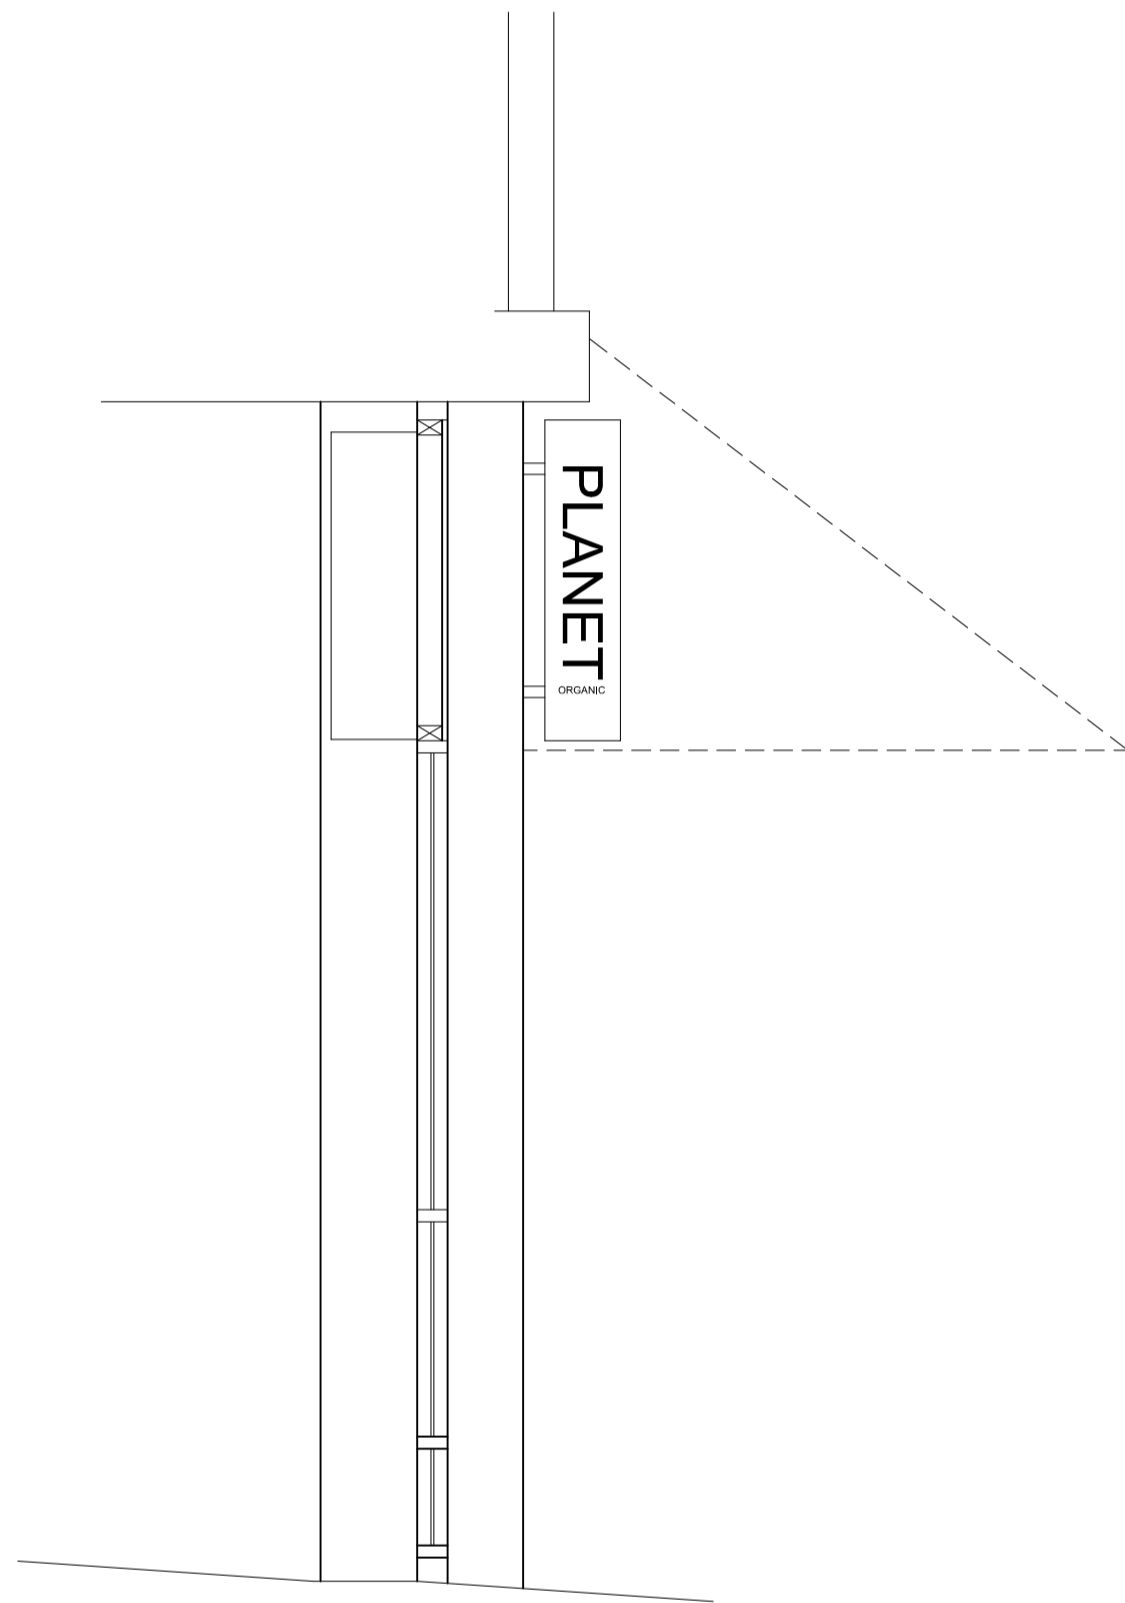


LHS Elevation  
Scale 1:25@A1

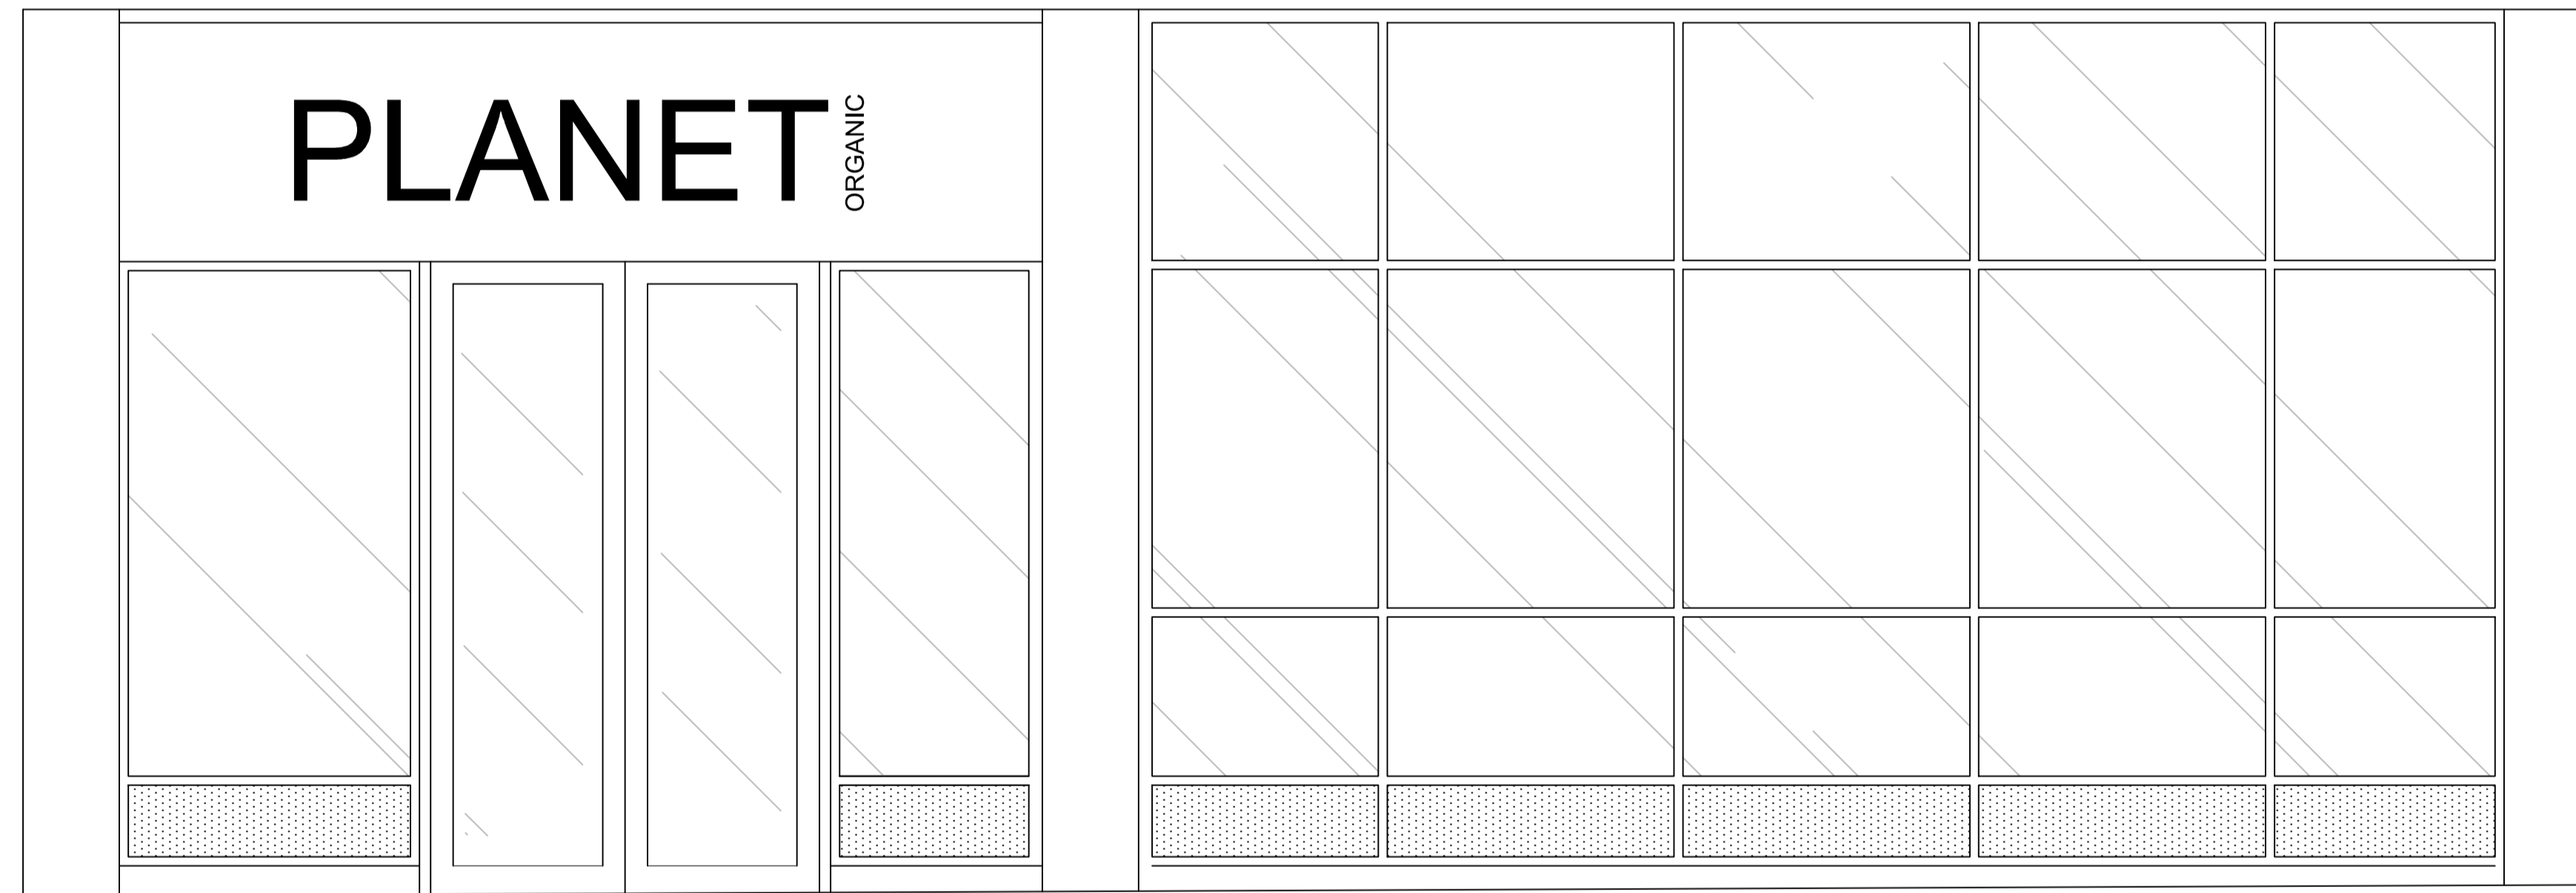

Shopfront Elevation As Existing [Awning Retracted]  
Scale 1:25@A1

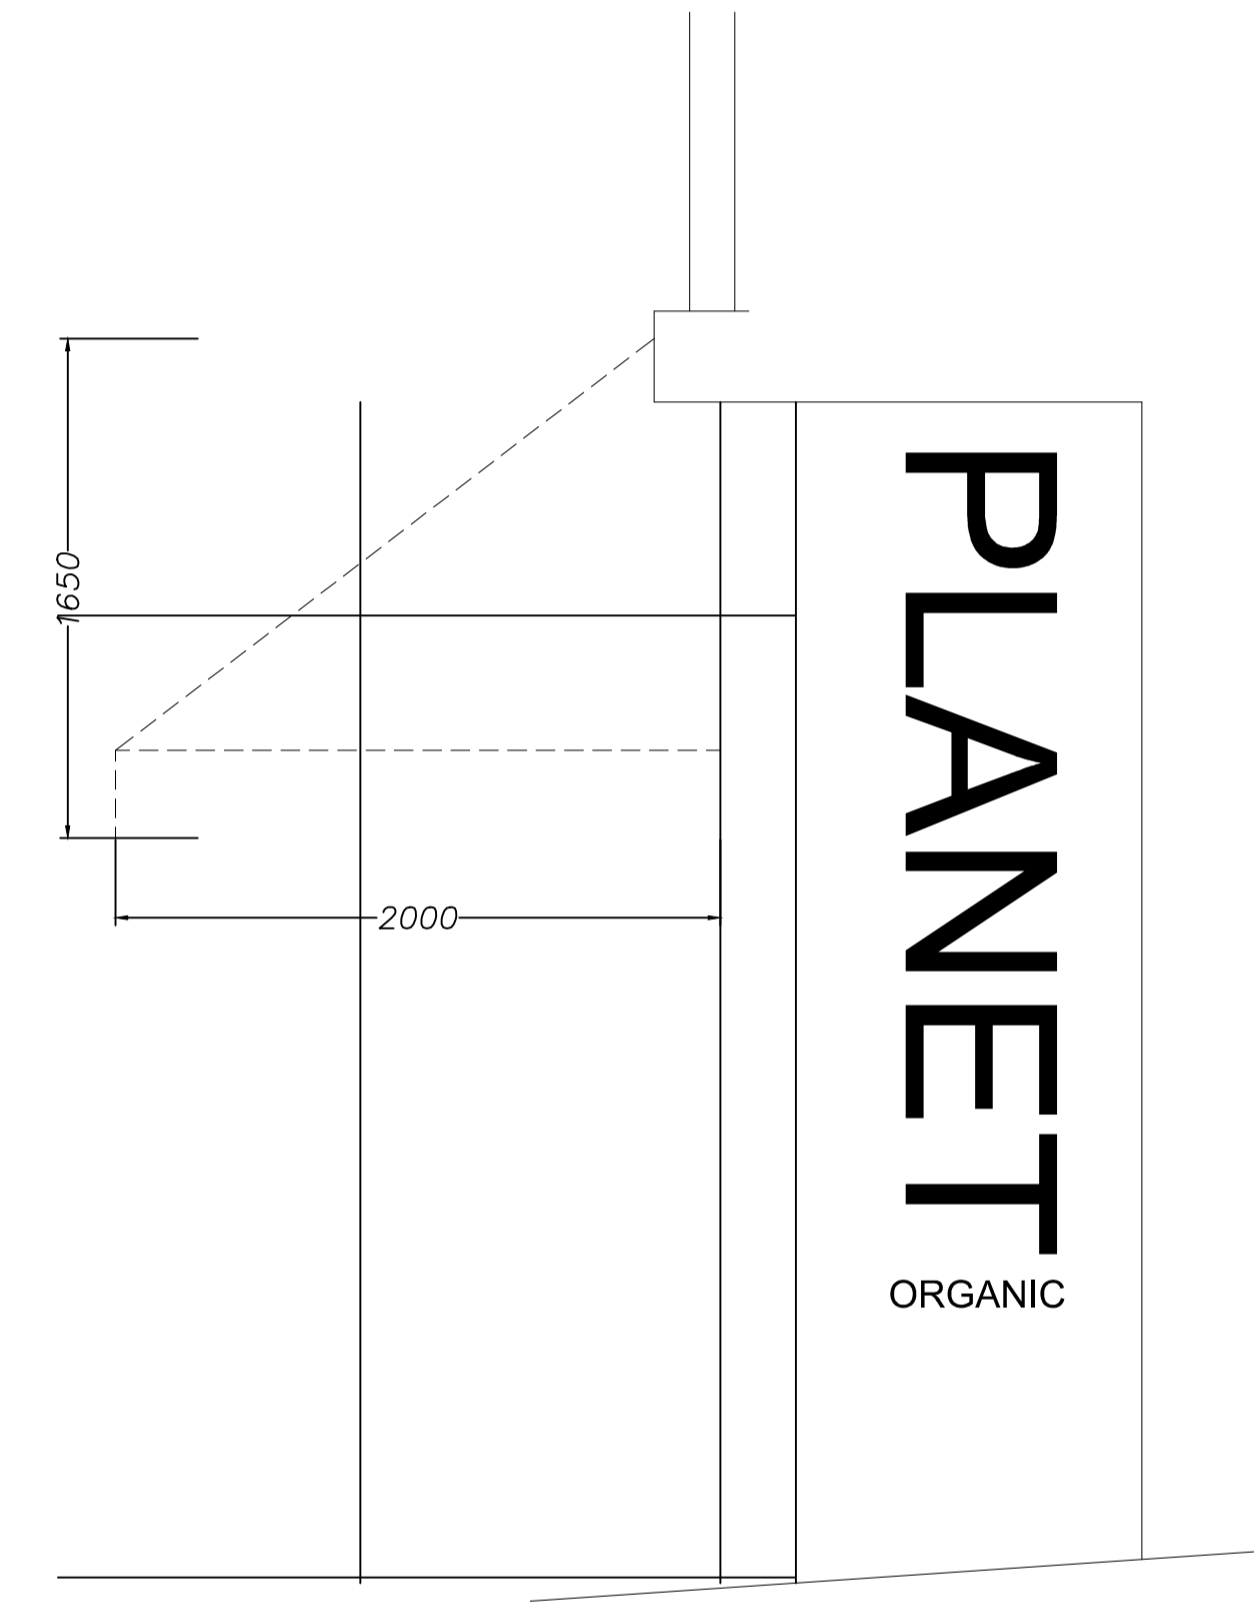

RHS Elevation  
Scale 1:25@A1

REV	DATE	DETAILS
<small>ADT@DESIGNTIME.COM WWW.DESIGNTIME.UK.COM</small>  <small>TEL: +44 (0)145 023 0245 DA CALLS LANDING 5P-5P THE CALLS LEEDS LS2 7EW</small>		
PROJECT		
PLANET ORGANIC TORRINGTON PLACE		
DRAWING TITLE		
SHOP FRONT AS EXISTING		
DRAWN BY	DATE	
SM	FEB-16	
DRAWING NUMBER	REVISION	
6061-10	-	
SCALE	PAPER SIZE	
1:25@A1	A1	