




Proposed Rear Elevation

SCALE 1:50

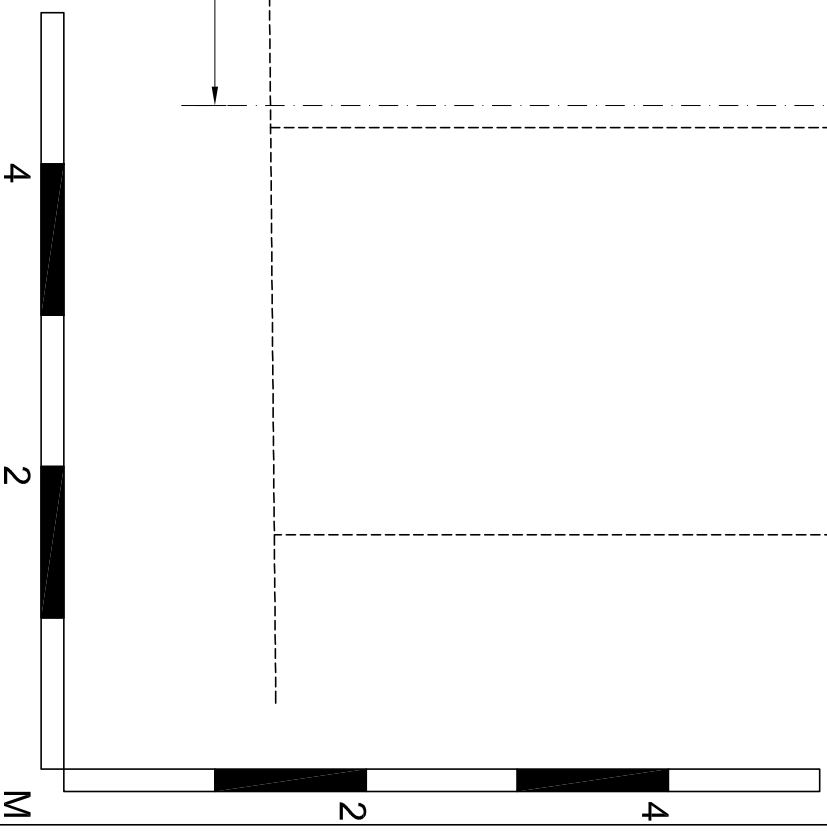

general notes

THIS DRAWING IS COPYRIGHT OF CLIFTON INTERIORS LTD. THIS DRAWING MUST BE READ IN CONJUNCTION WITH THE DESIGNERS RISK ASSESSMENT, SPECIFICATION AND ALL OTHER RELEVANT DOCUMENTATION AND DRAWINGS. CLIFTON INTERIORS LTD ACCEPTS NO LIABILITY FOR ANY EXPENSE, LOSS OR DAMAGE OF ANY KIND ARISING FROM ANY ACTION TAKEN OR NOT TAKEN IN RELIANCE ON THE INFORMATION PROVIDED HEREIN. THE DESIGNER'S LIABILITY IS LIMITED TO THE DESIGN AND DRAWING ONLY. 

PURPOSE OF ISSUE
PLANNING

notes

* do not scale from this drawing.
 * check all dimensions on site.

project name

CATILIN SINCLAIR
 APARTMENT 4
 120 GLOUCESTER AVENUE
 NW1 LONDON

drawing title

CLIFTON INTERIORS
 PROPOSED
 FRONT ELEVATION

scale	1 TO 50 @ A3	date	18.03.16
drawn by	MZ	checked	--

project ref	1601	drawing no.	1601-P-301	revision	#
-------------	------	-------------	------------	----------	---

CLIFTON INTERIORS LTD
 168 Regent's Park Road
 Pimrose Hill, London NW1 8XN
 t : 020 7586 5533
 f : 020 7586 1987
 e : info@cliftoninteriors.com
 www.cliftoninteriors.com