


NOTE
 DO NOT SCALE FROM THIS DRAWING. FIGURED DIMENSIONS ONLY ARE TO
 BE TAKEN FROM THIS DRAWING. ALL DIMENSIONS ARE IN MILLIMETRES
 UNLESS OTHERWISE STATED.
 CONTRACTOR TO CHECK AND CONFIRM ALL DIMENSIONS AND SETTING
 OUT ON SITE. REPORT ANY ERRORS OR OMISSIONS TO WGI.
 EXISTING INFORMATION BASED ON SURVEY MODEL RECEIVED
 2015-10-20 (MODEL REF "32624RM-01-WP", "32624RM-02-WP",
 "32624RM-03-WP", "32624RM-04-WP") SURVEY MODEL IS PARTIALLY
 INCOMPLETE AND REQUIRES UPDATE FROM SURVEYOR. PROPERTY
 LINE SHOWN IS TO BE CONFIRMED
 CURRENT MODEL FILE NAME -114031-WGI-00-ZZ-M3-A-0001
 CURRENT MODEL REVISION - 1

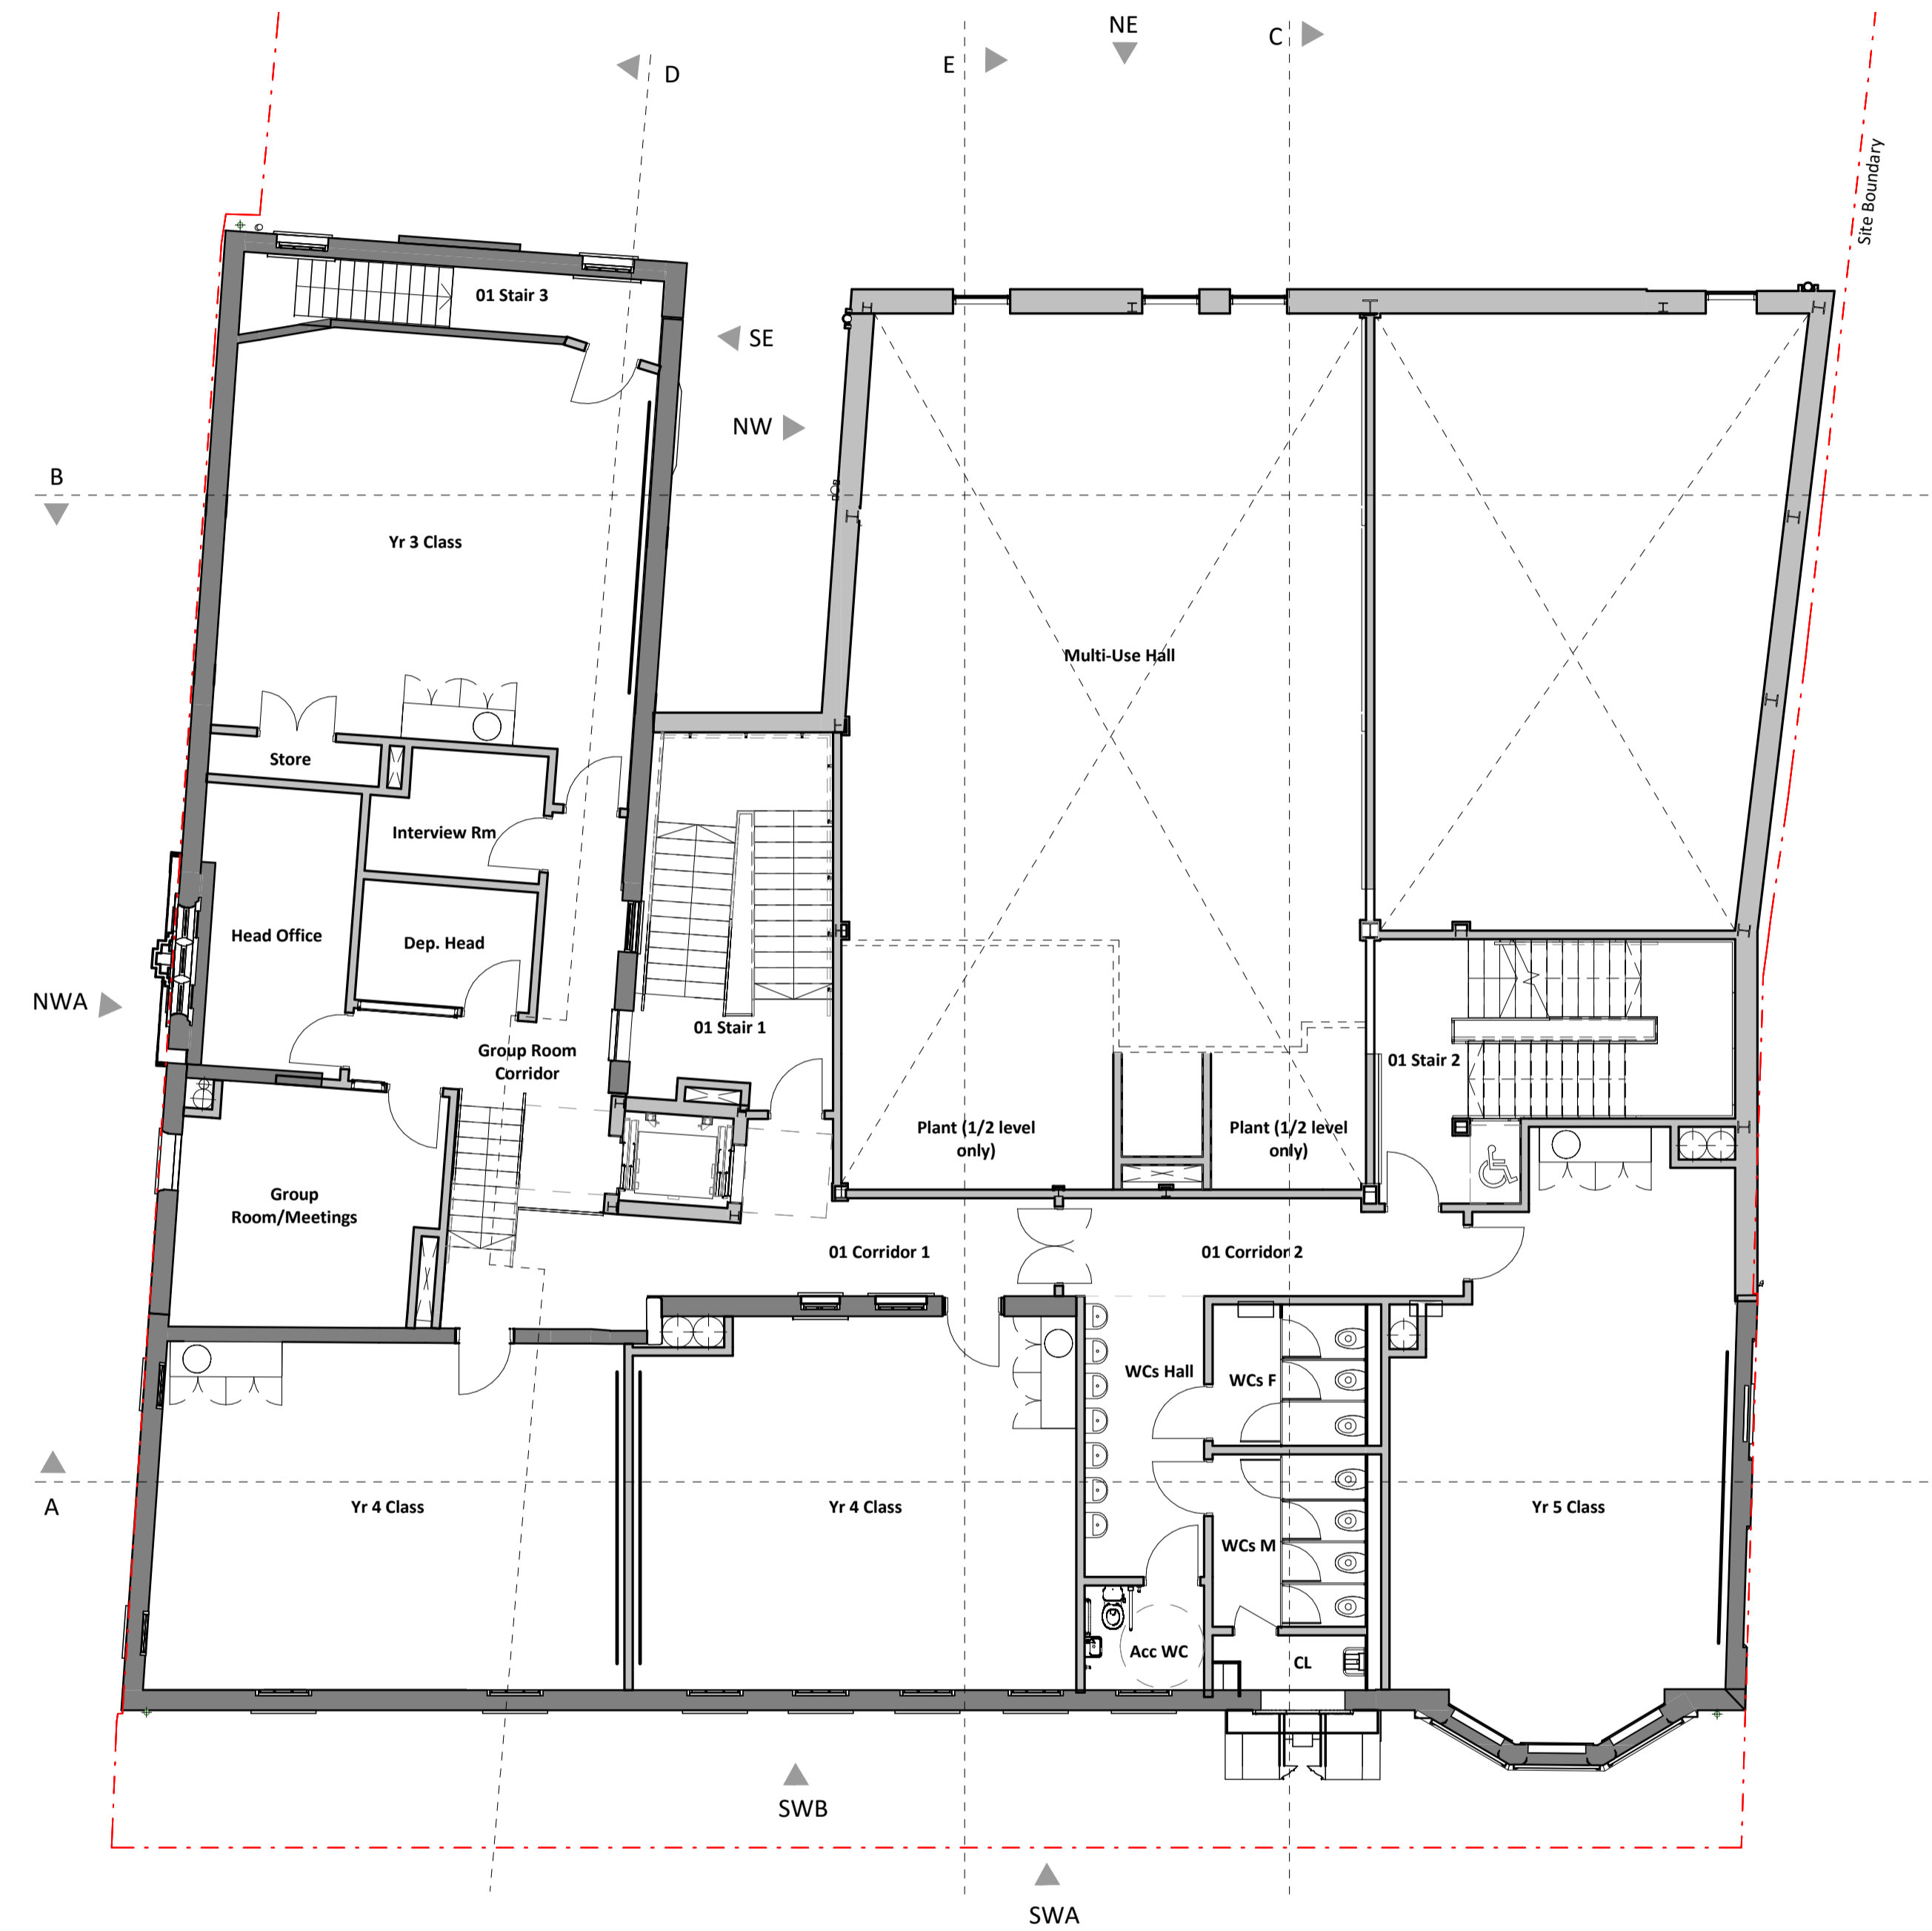

Rev	Date	By	Note
-	2016-03-22	ER	Issued For Planning

PROJECT NUMBER
114031

PROJECT
**Abacus Belsize Primary School
 26a Rossllyn Hill, London NW3**

DRAWING NAME
Proposed First Floor Plan

DRAWING NUMBER
114031 - P104

DATE	22.03.2016
SCALE	1 : 100
DRAWING SIZE	A1
DRAWN BY	AR
CHECK	RM
REVISION	-



Watkins Gray International LLP
 Colechurch House
 1 London Bridge Walk
 London SE1 2XK
 United Kingdom
 t: +44 (0)20 7940 8400

