


NOTE
DO NOT SCALE FROM THIS DRAWING. FIGURED DIMENSIONS ONLY ARE TO
BE TAKEN FROM THIS DRAWING. ALL DIMENSIONS ARE IN MILLIMETRES
UNLESS OTHERWISE STATED.
CONTRACTOR TO CHECK AND CONFIRM ALL DIMENSIONS AND SETTING
OUT ON SITE. REPORT ANY ERRORS OR OMISSIONS TO WGI.
EXISTING INFORMATION BASED ON SURVEY MODEL RECEIVED
2015-10-20 (MODEL REF "32624RM-01-WIP", "32624RM-02-WIP",
"32624RM-03-WIP", "32624RM-04-WIP") SURVEY MODEL IS PARTIALLY
INCOMPLETE AND REQUIRES UPDATE FROM SURVEYOR. PROPERTY
LINE SHOWN IS TO BE CONFIRMED
CURRENT MODEL FILE NAME - 114031-WGI-00-ZZ-M3-A-0001
CURRENT MODEL REVISION - 1

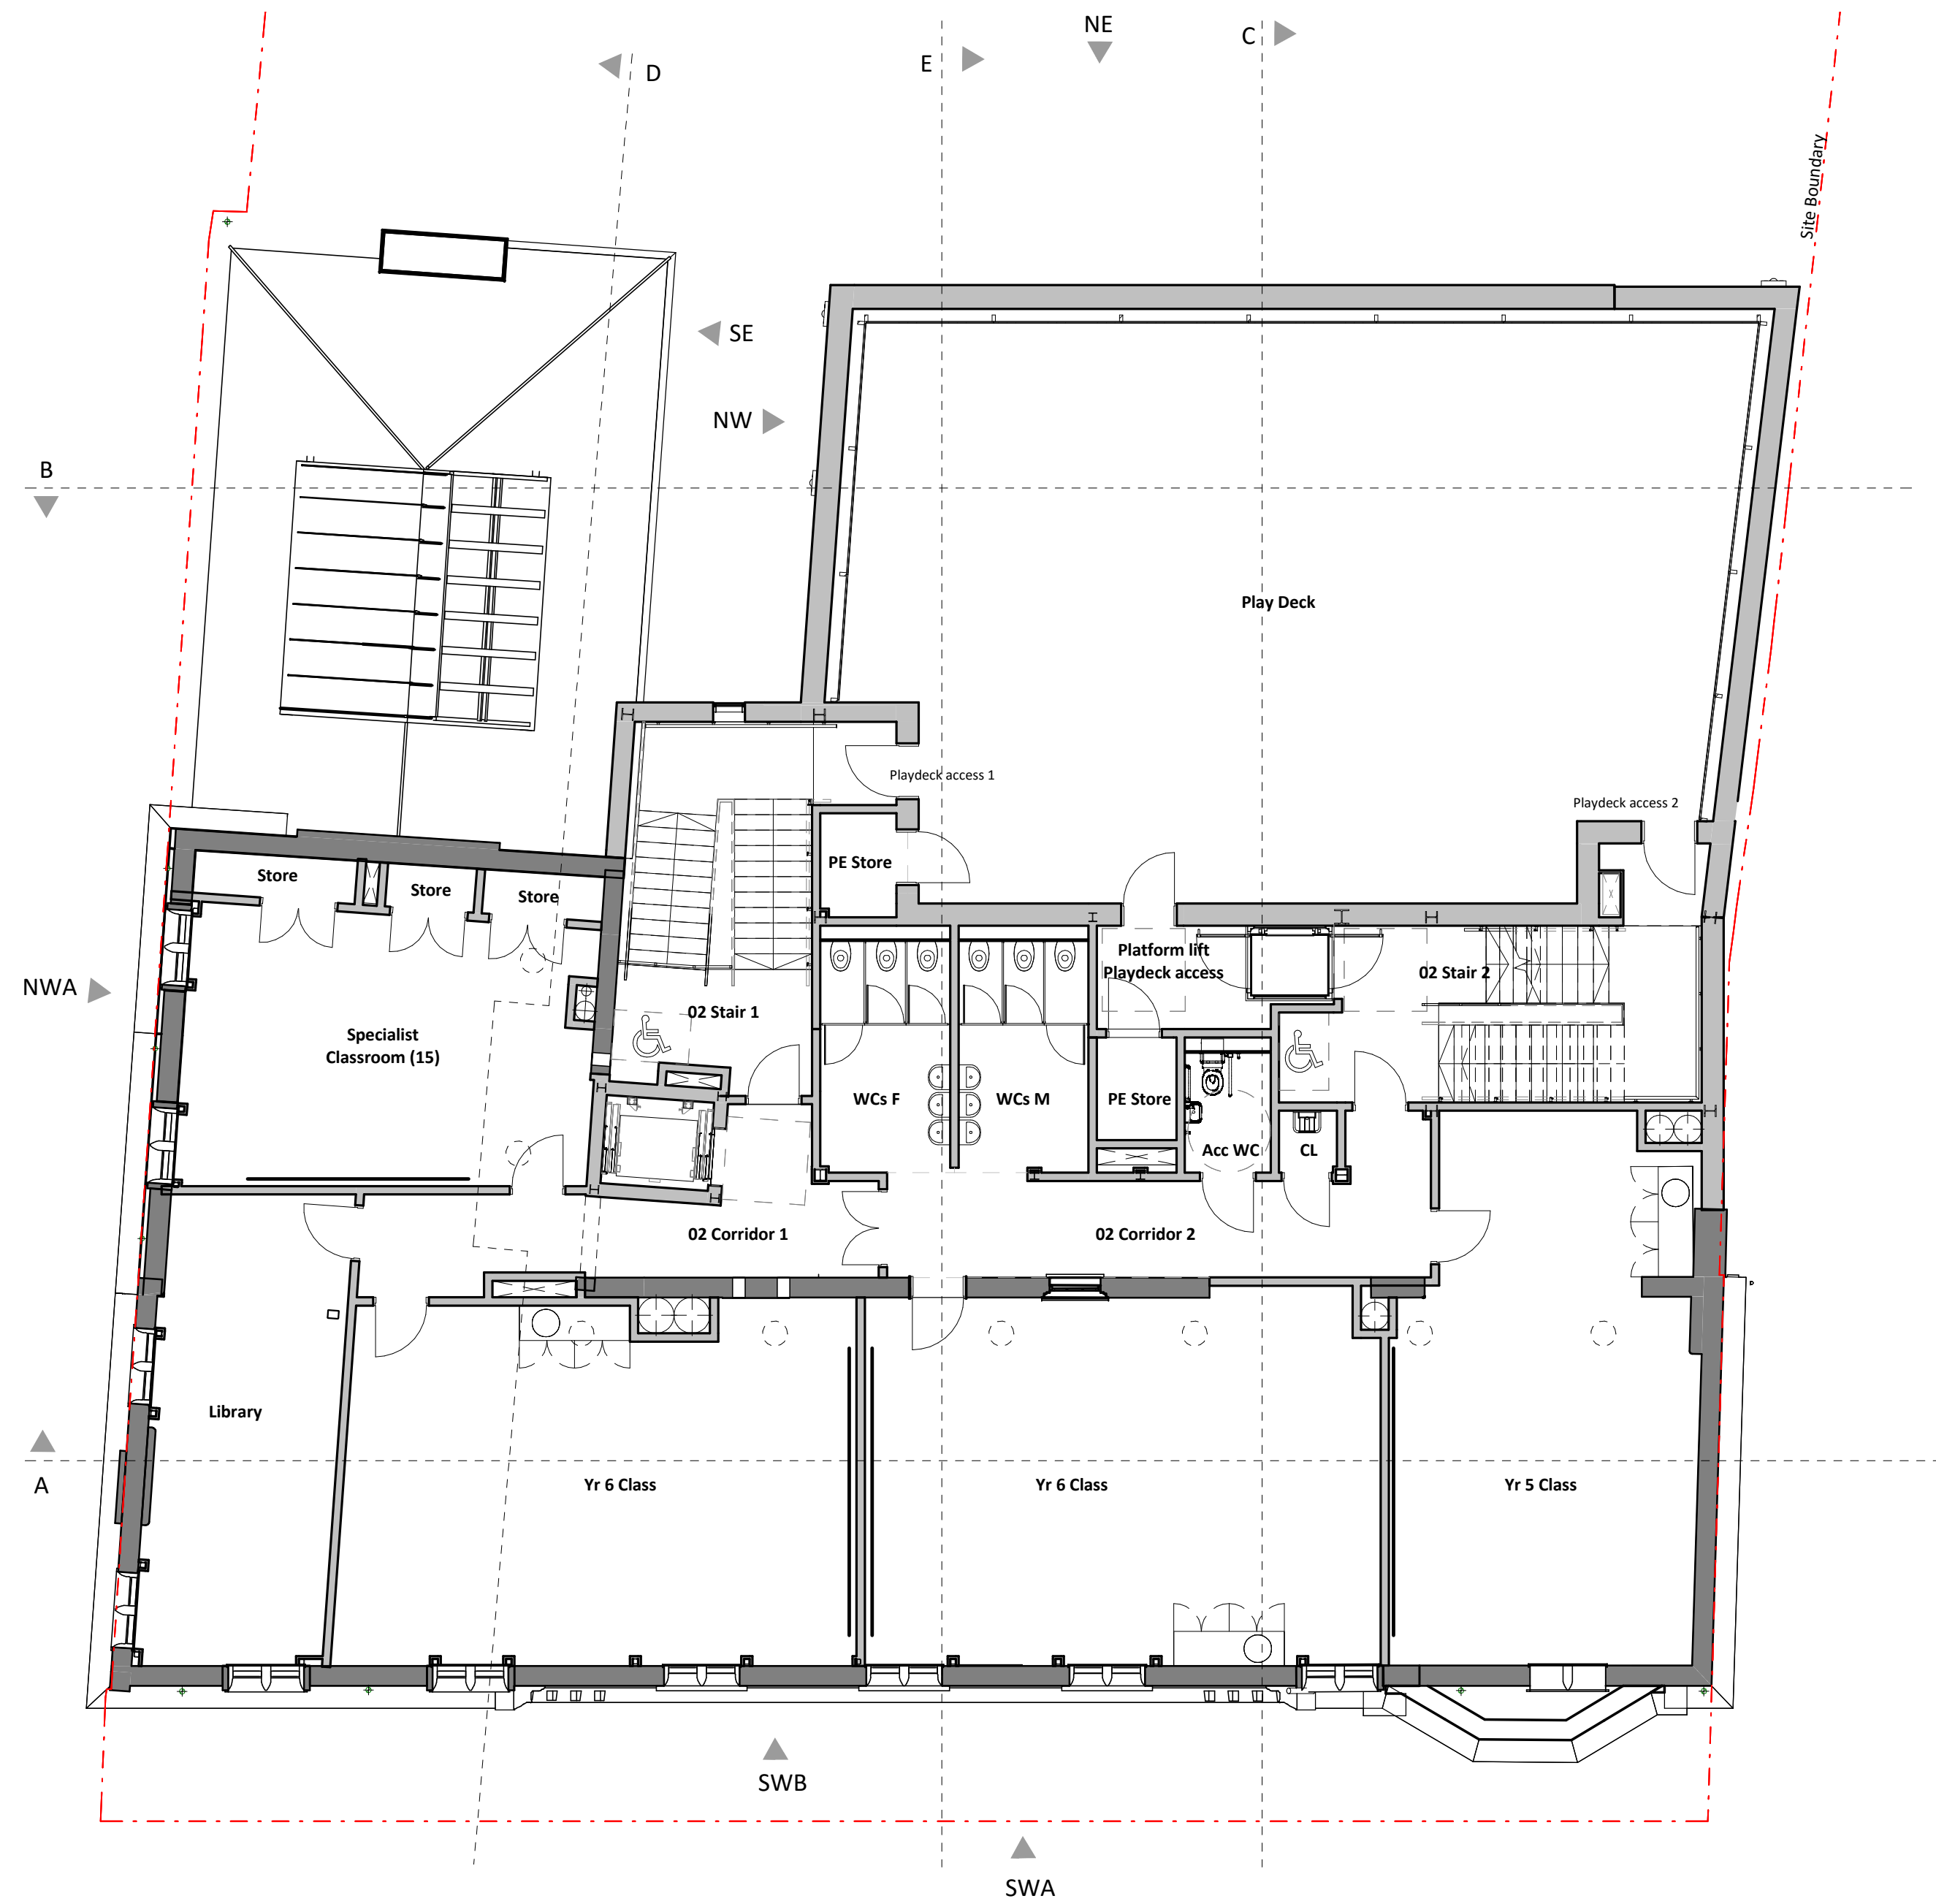

-	2016-03-22	ER	Issued For Planning
Rev	Date	By	Note

Planning


PROJECT NUMBER
114031

PROJECT
Abacus Belsize Primary School
26a Rosslyn Hill, London NW3

DRAWING NAME
Proposed Second Floor Plan

DRAWING NUMBER
114031 - P105

DATE	22.03.2016
SCALE	1 : 100
DRAWING SIZE	A1
DRAWN BY	AR
CHECK	RM
REVISION	-

 

Scale 1:100

